

P.C. "ALABAMA"

LONDON COPY.


Gen 15670.

Prolunghe per presa vapore livelli -

STAND PIPE FOR WATER GAUGE VALVES

Scala 1:5

N° 3 pezzi

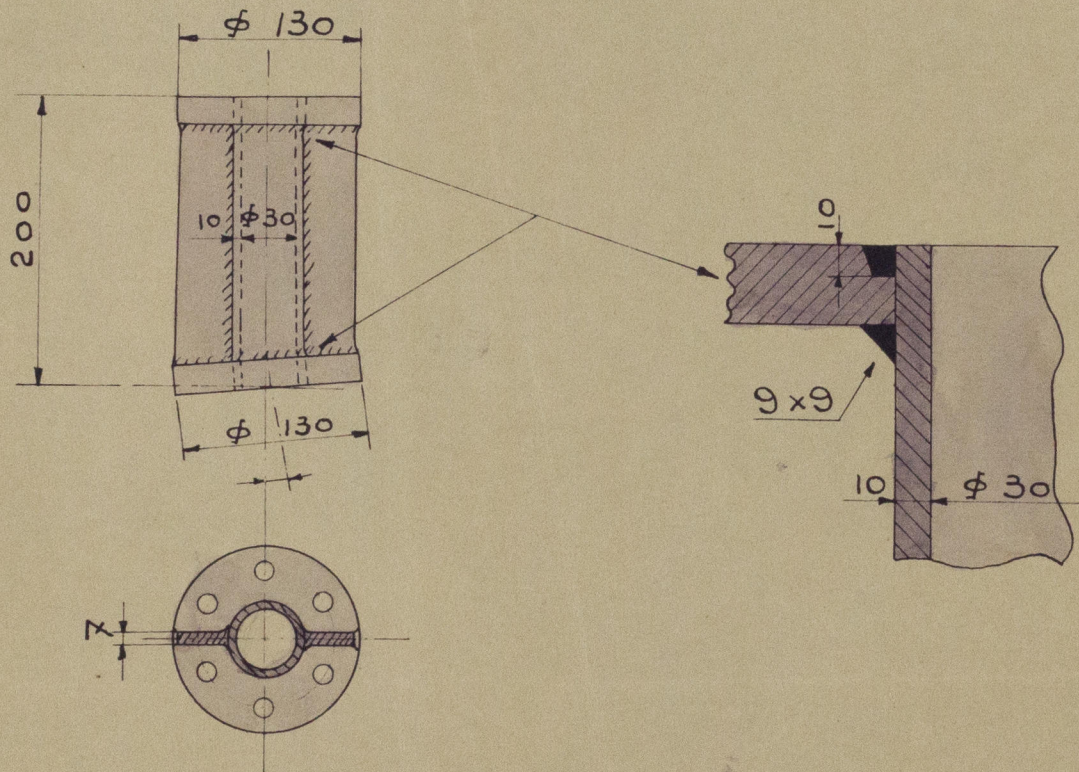

Acciaio saldato

STEEL WELDED CONSTRUCTION.



W305-0314

© 2020
J. Mc
13/4/22
Lloyd's Register
Foundation
Dis. N° 7197
21 Genn. 1938-XVI