

L. Gardner & Son

315 Engine
for

M. V. 'Maid Marion'






General cargo

W315-0087




© 2019

Lloyd's Register
Foundation

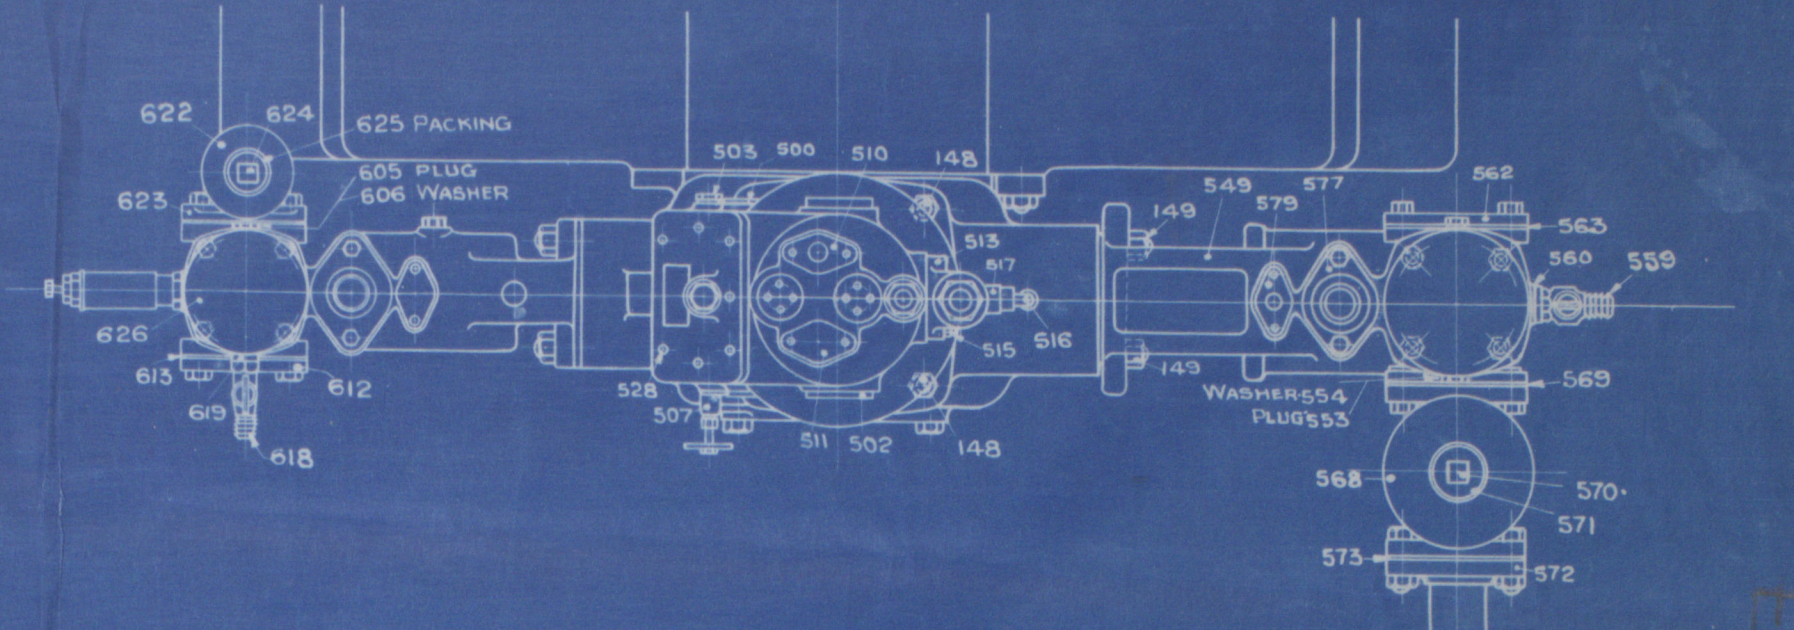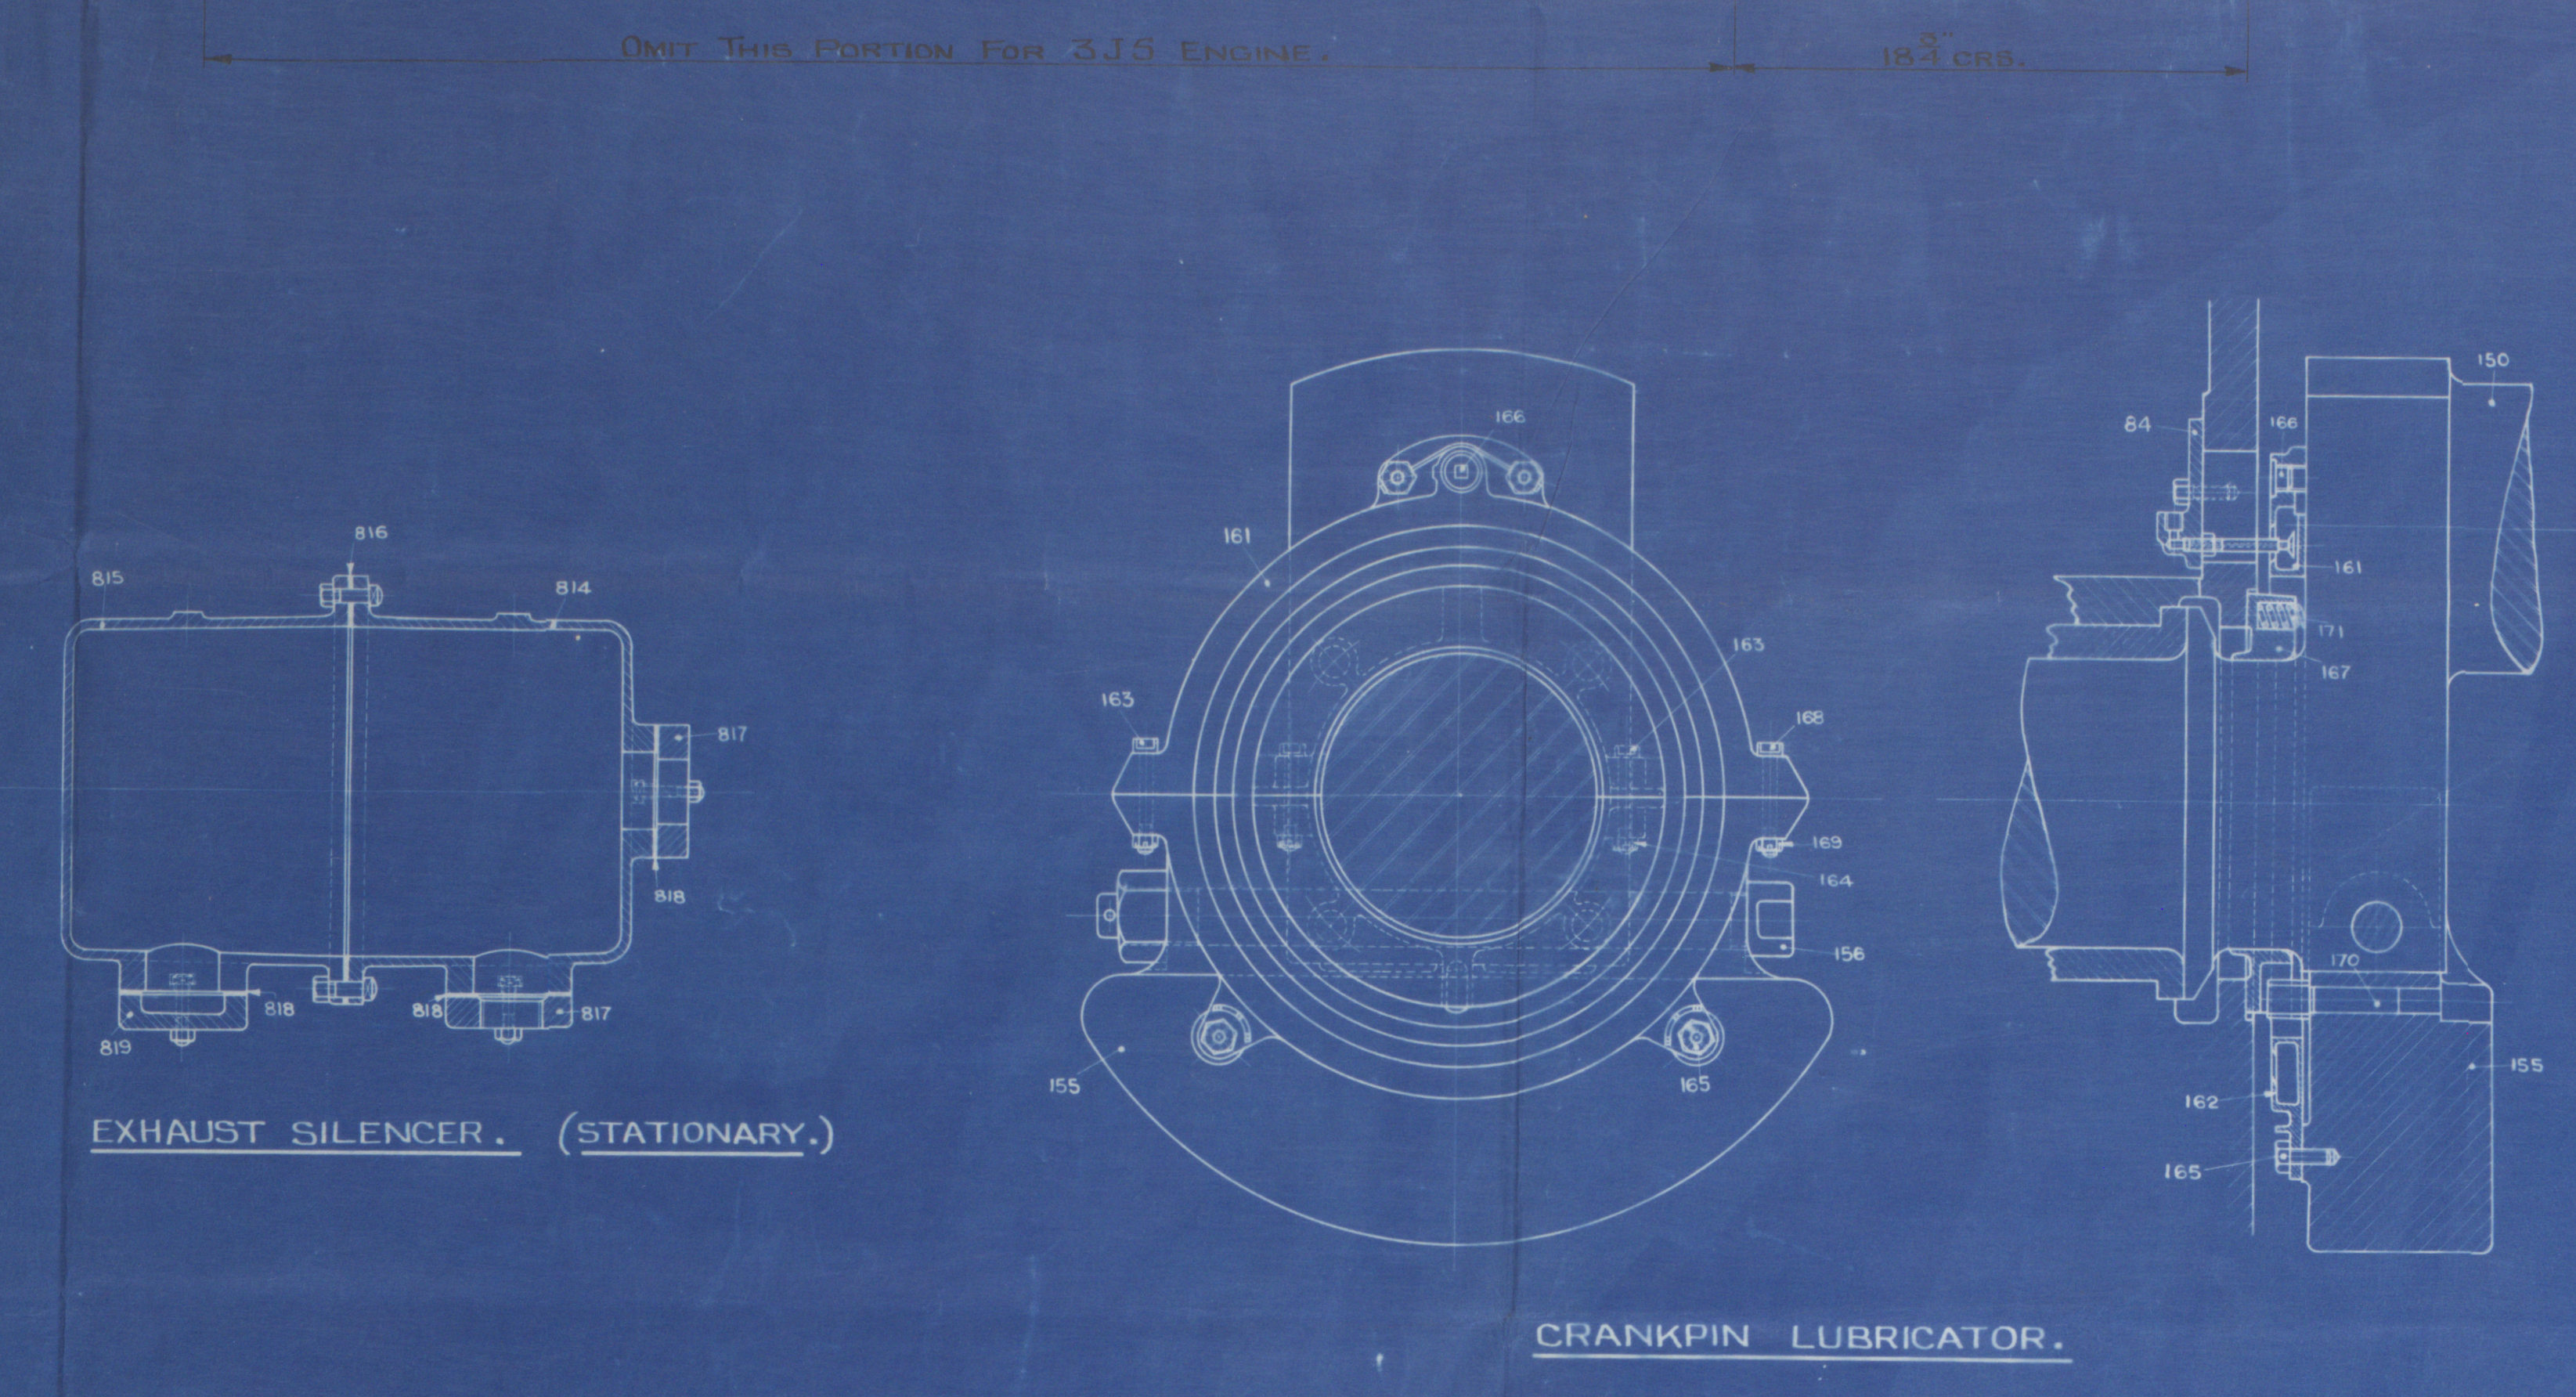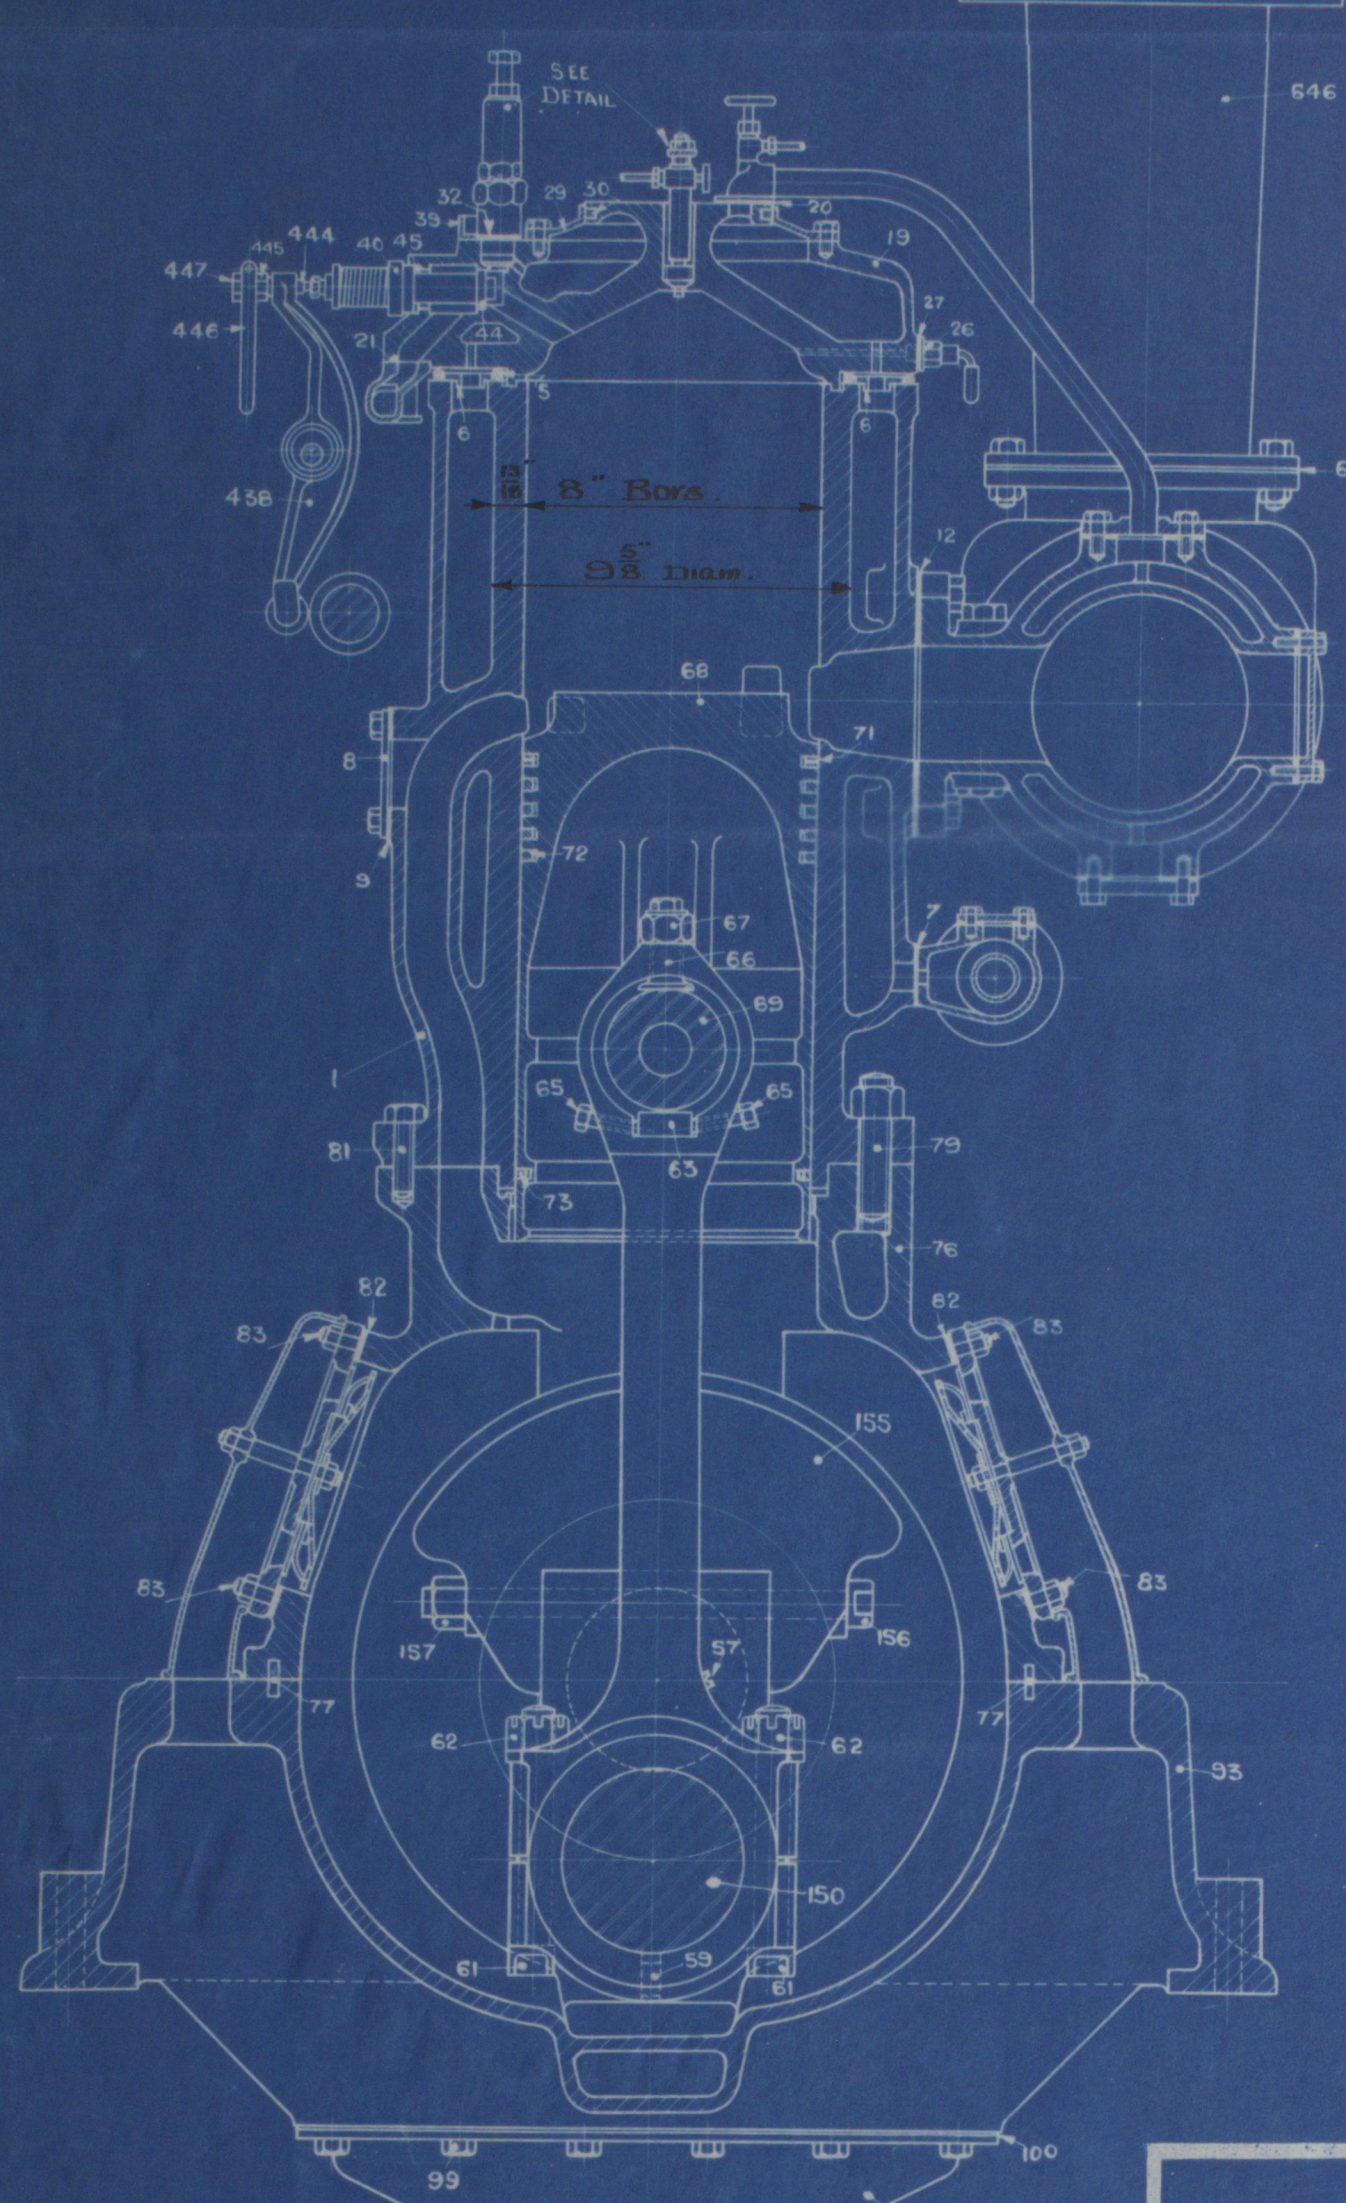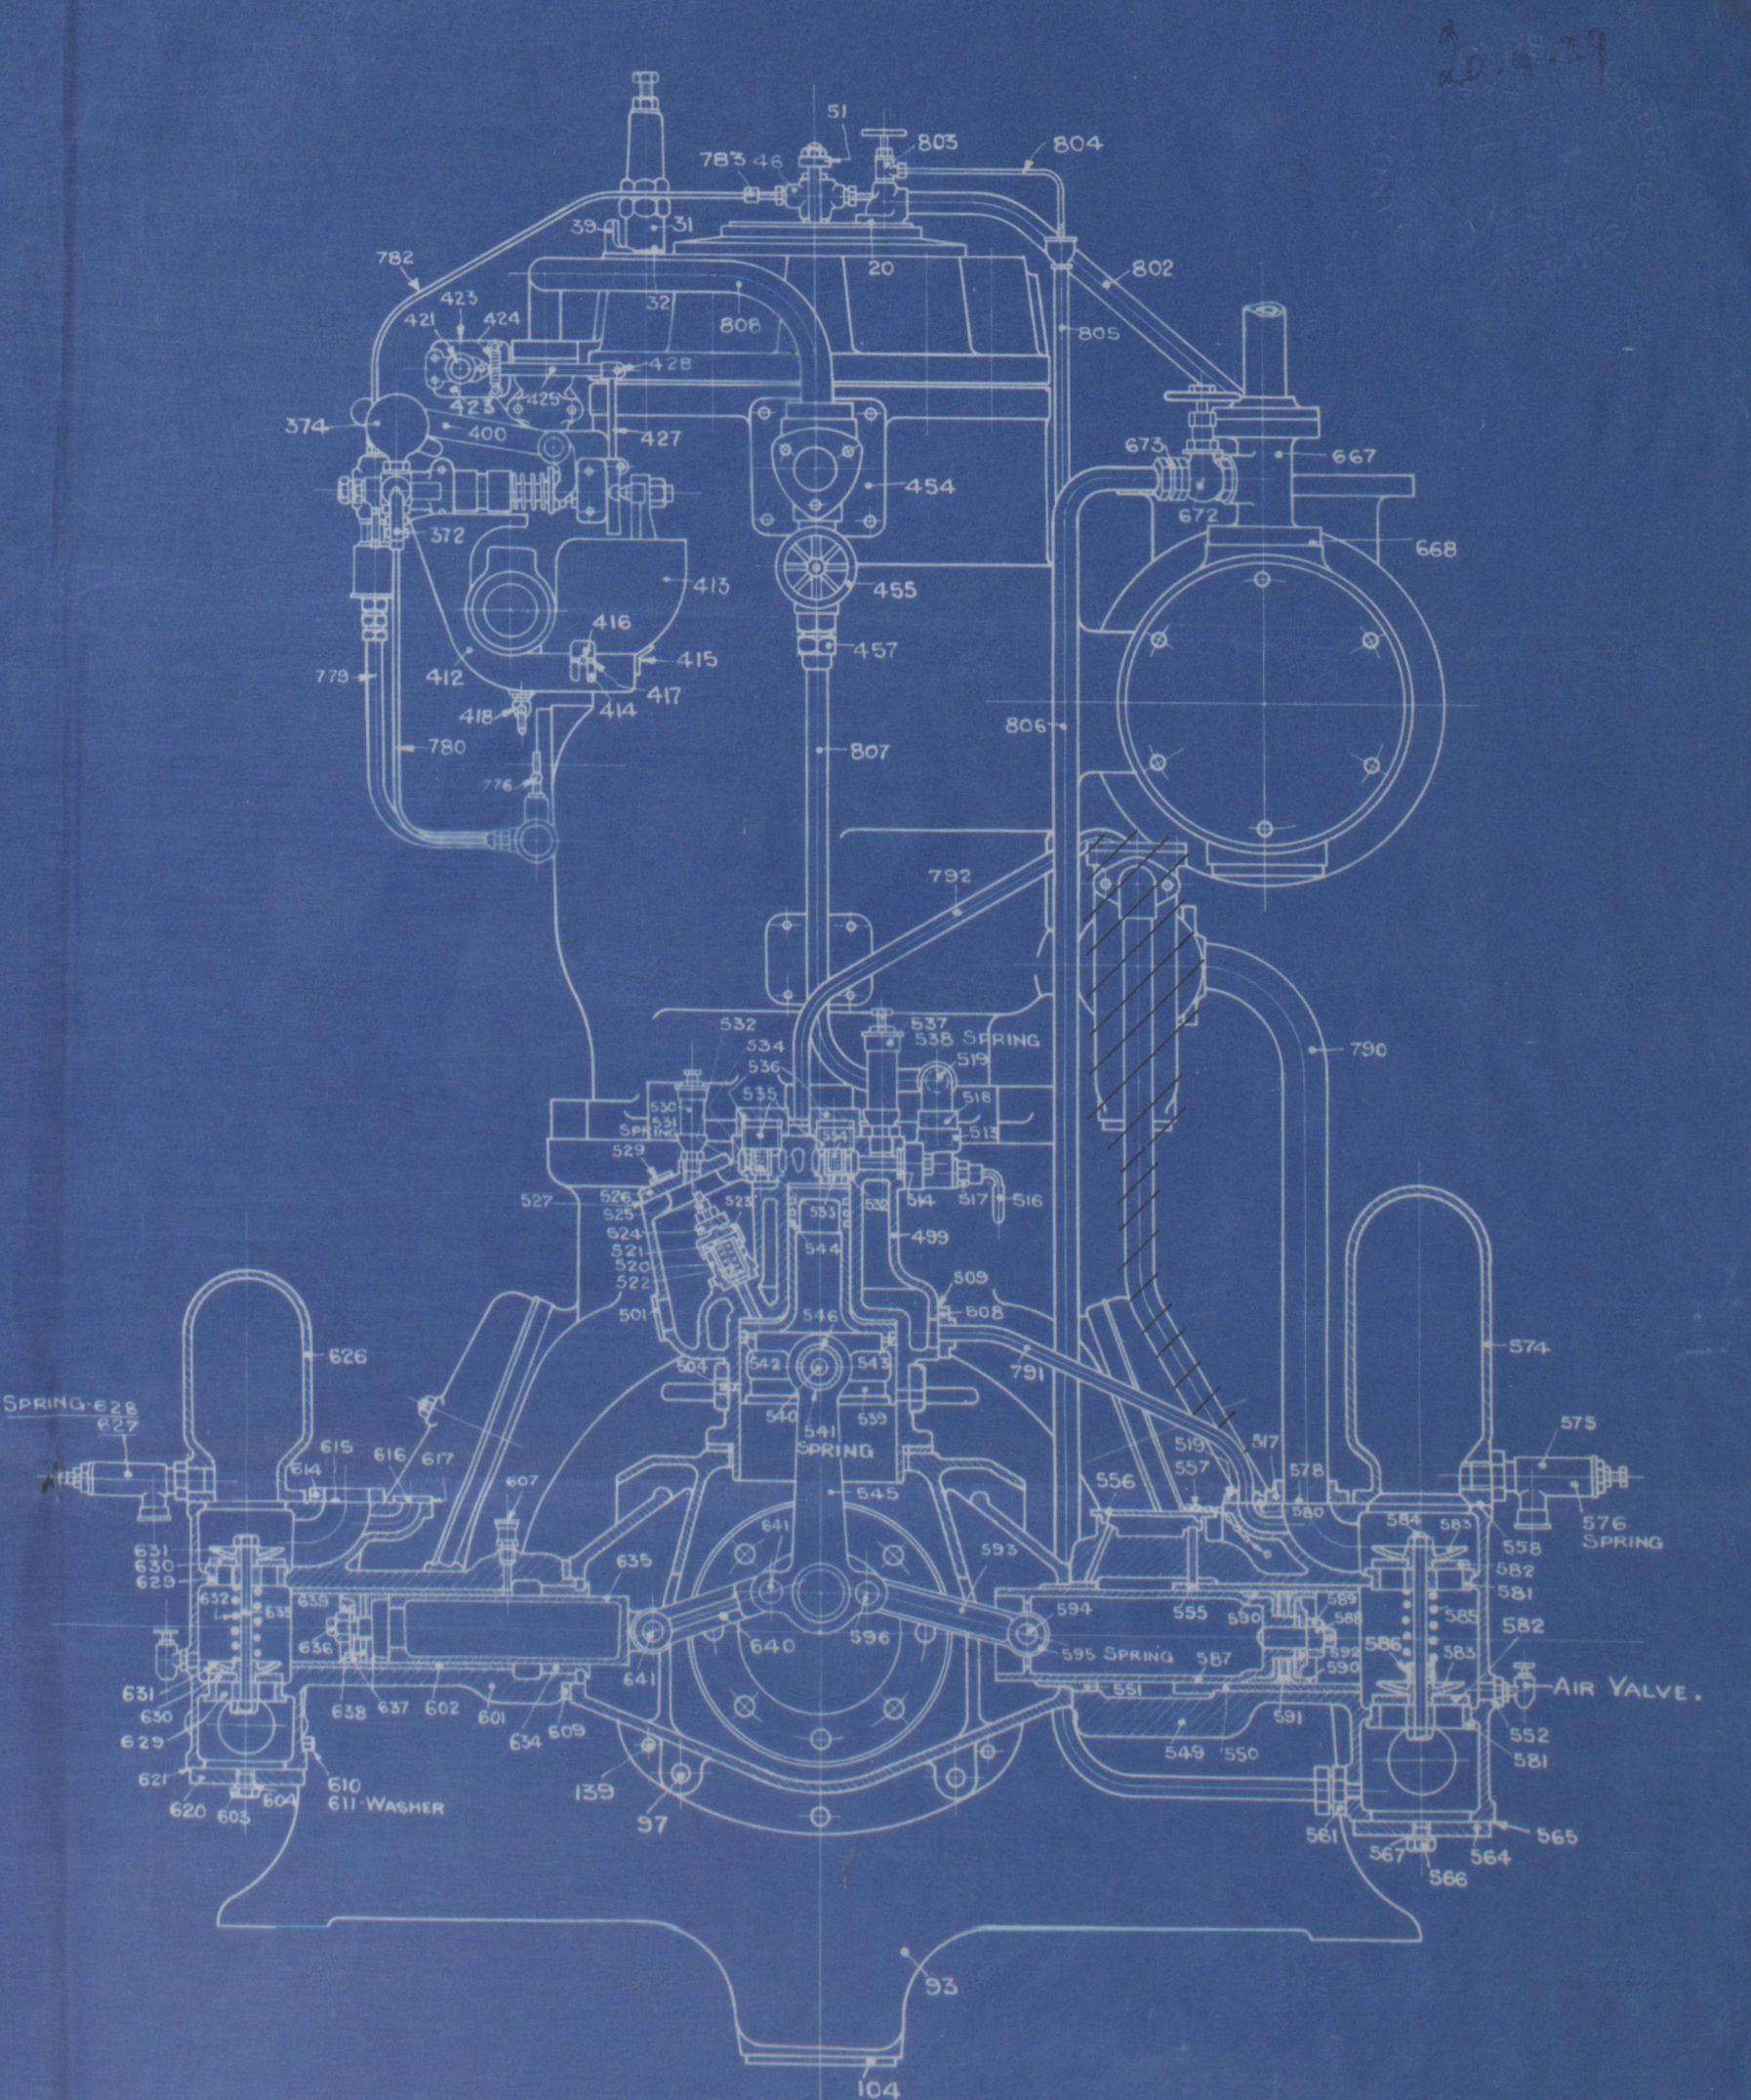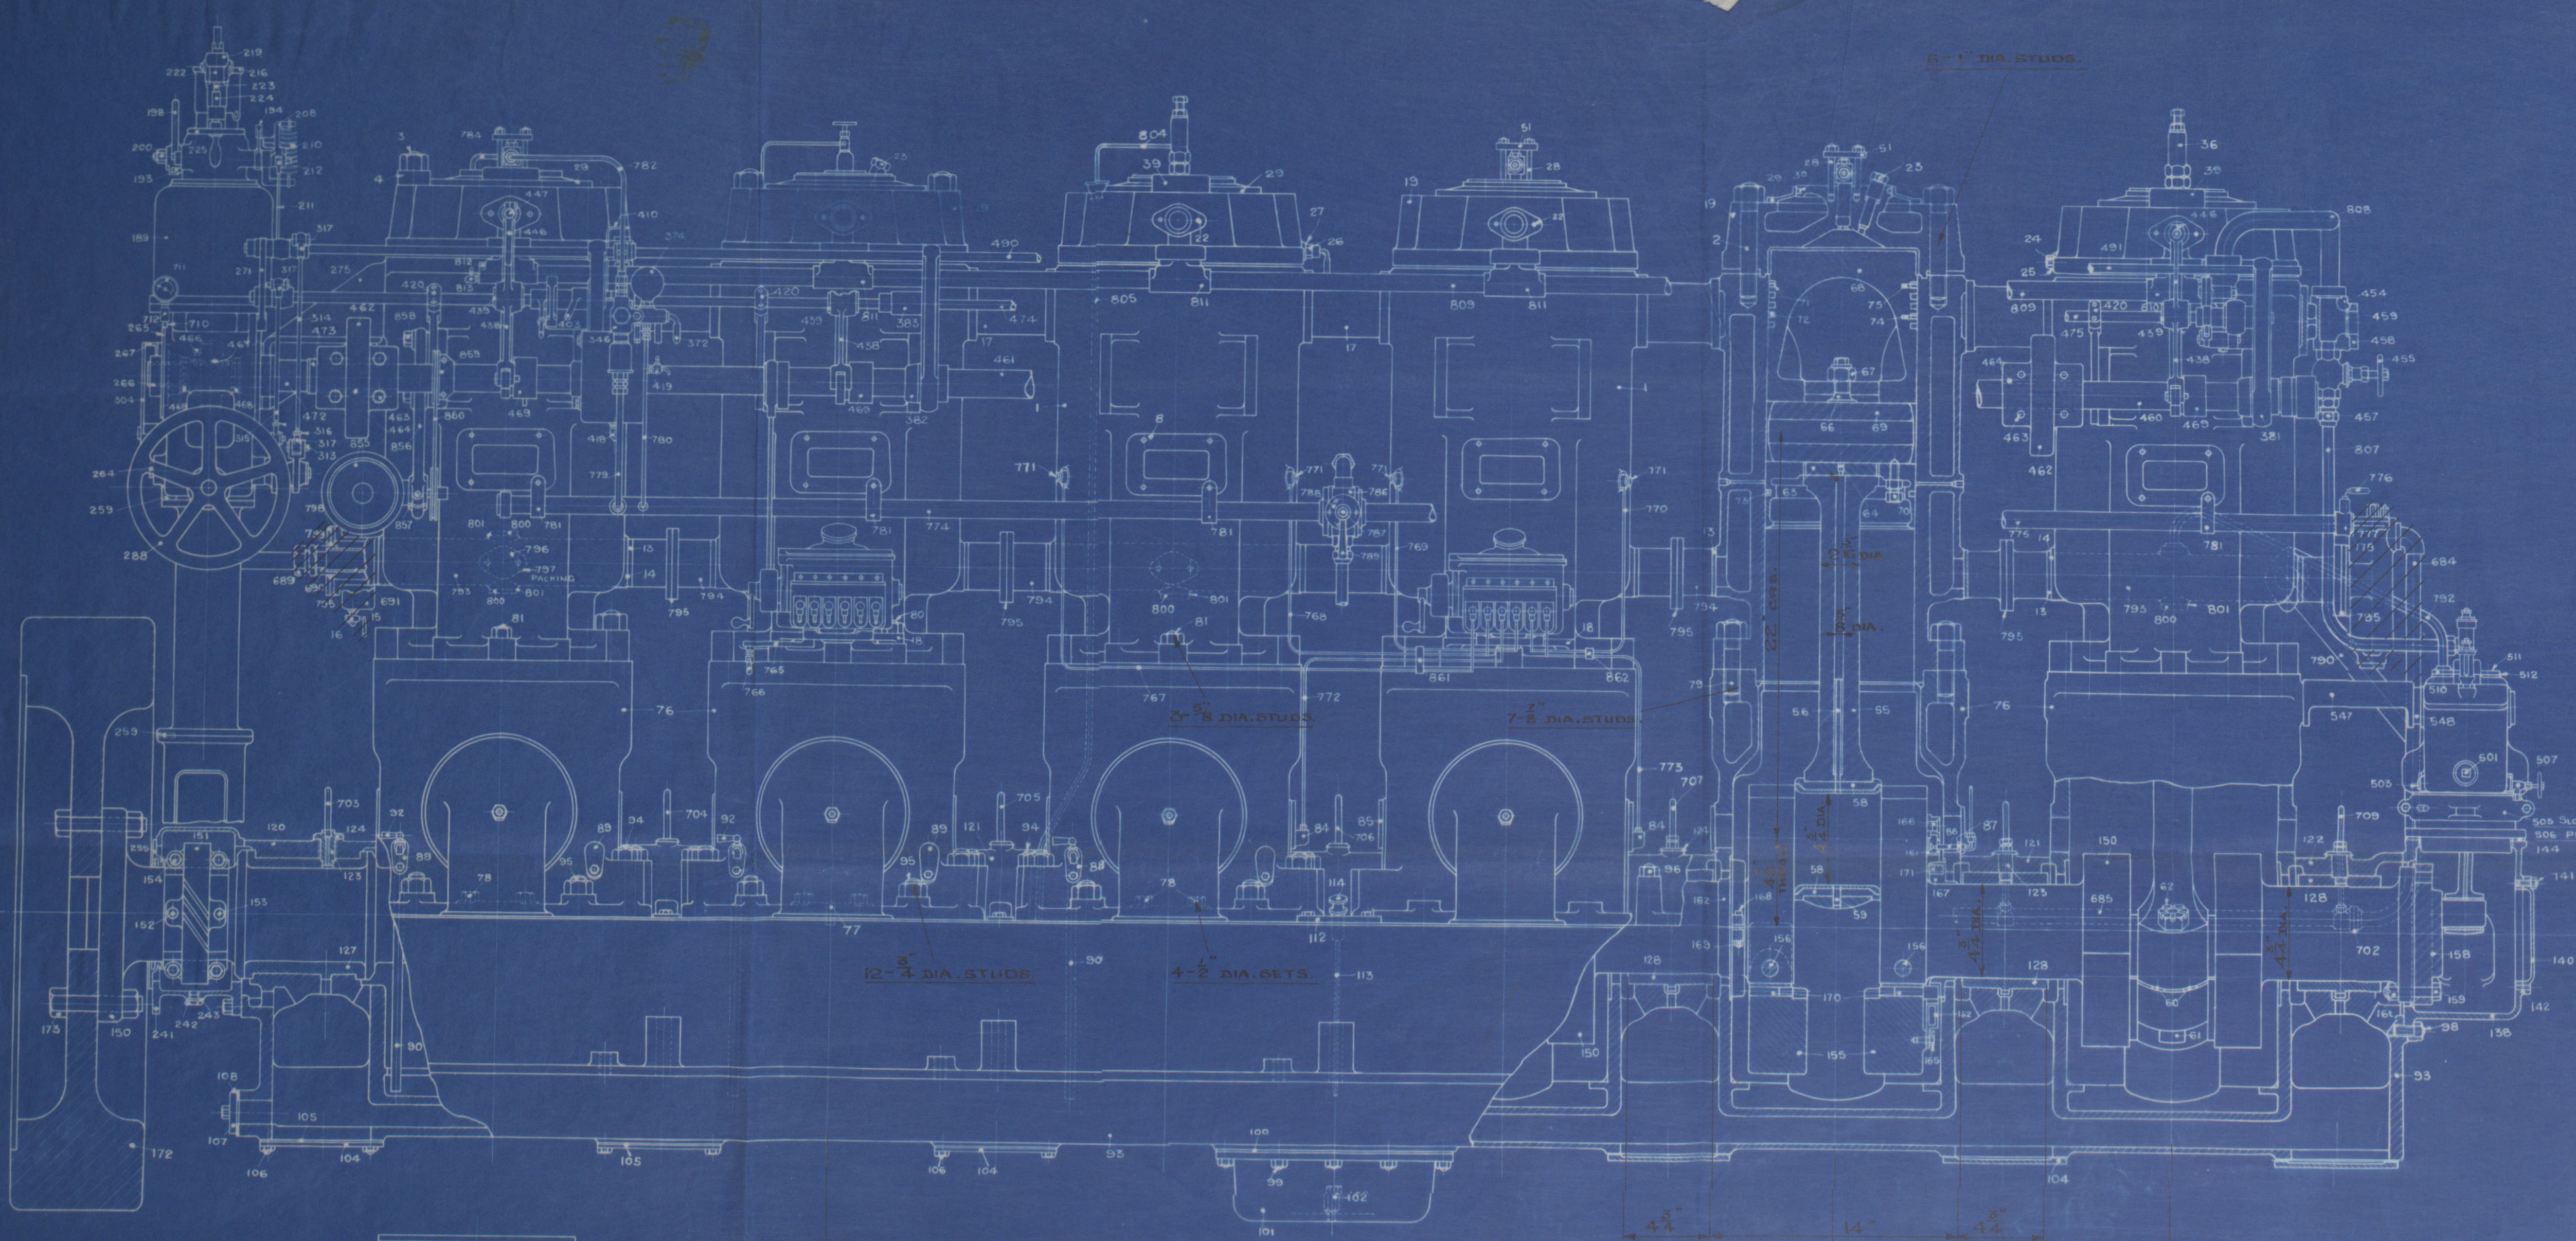

PLAN OF PUMP END.

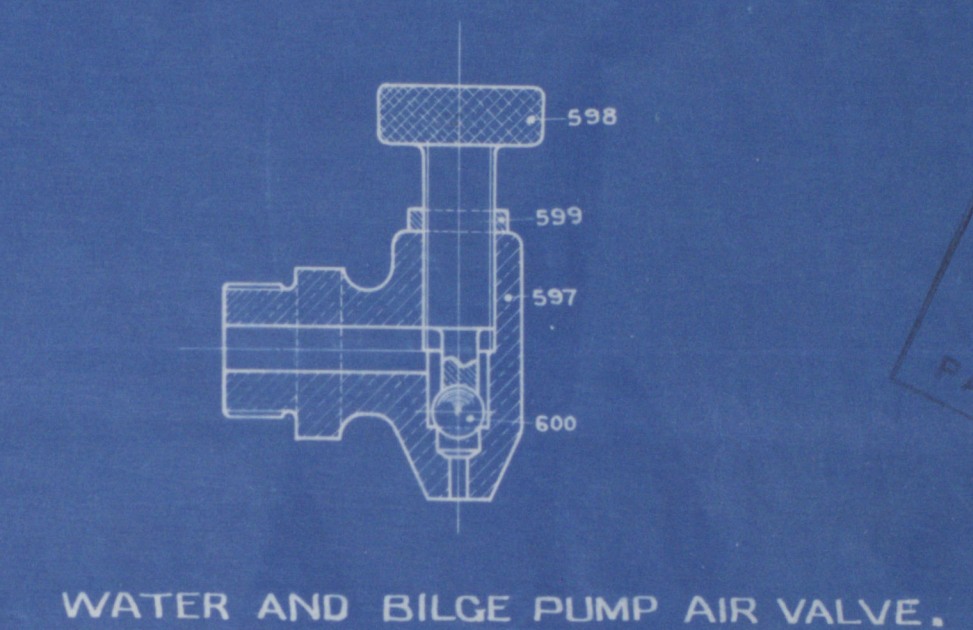

WATER AND BILGE PUMP AIR VALVE.

DWG No 7364 L. GARDNER & SONS, LTD., PATRICROFT.	TYPE 305 ENGINES.	FOR ORDERING LIST SEE DWG. Nos 7367 & 7368.	IMPORTANT. IN ANY ENQUIRY OR ORDER FOR PARTS, NUMBER OF ENGINE MUST BE STATED TO ENSURE PROMPT ATTENTION. ENGINE NUMBER WILL BE FOUND ON THE TOP CORNER OF CRANKCASE AT COV END.	MATERIAL	MACHINED	SUPERSEDES
	DESCRIPTION DETAIL ORDERING PLAN. SEE ALSO DWG. Nos 7365 & 7366.	DATE 27-7-28.		JIG Nos	SUPERSEDED BY	
	SCALE Not To Scale.	CHECKED BY		DRAWN BY		
	DWG No 7364 L. GARDNER & SONS, LTD., PATRICROFT.					