

L. Gardner & Son

315 Engine
for

M.K. 'Maid Maen'

the compression
cylinder




© 2019

Lloyd's Register

W315-0088


26-4134

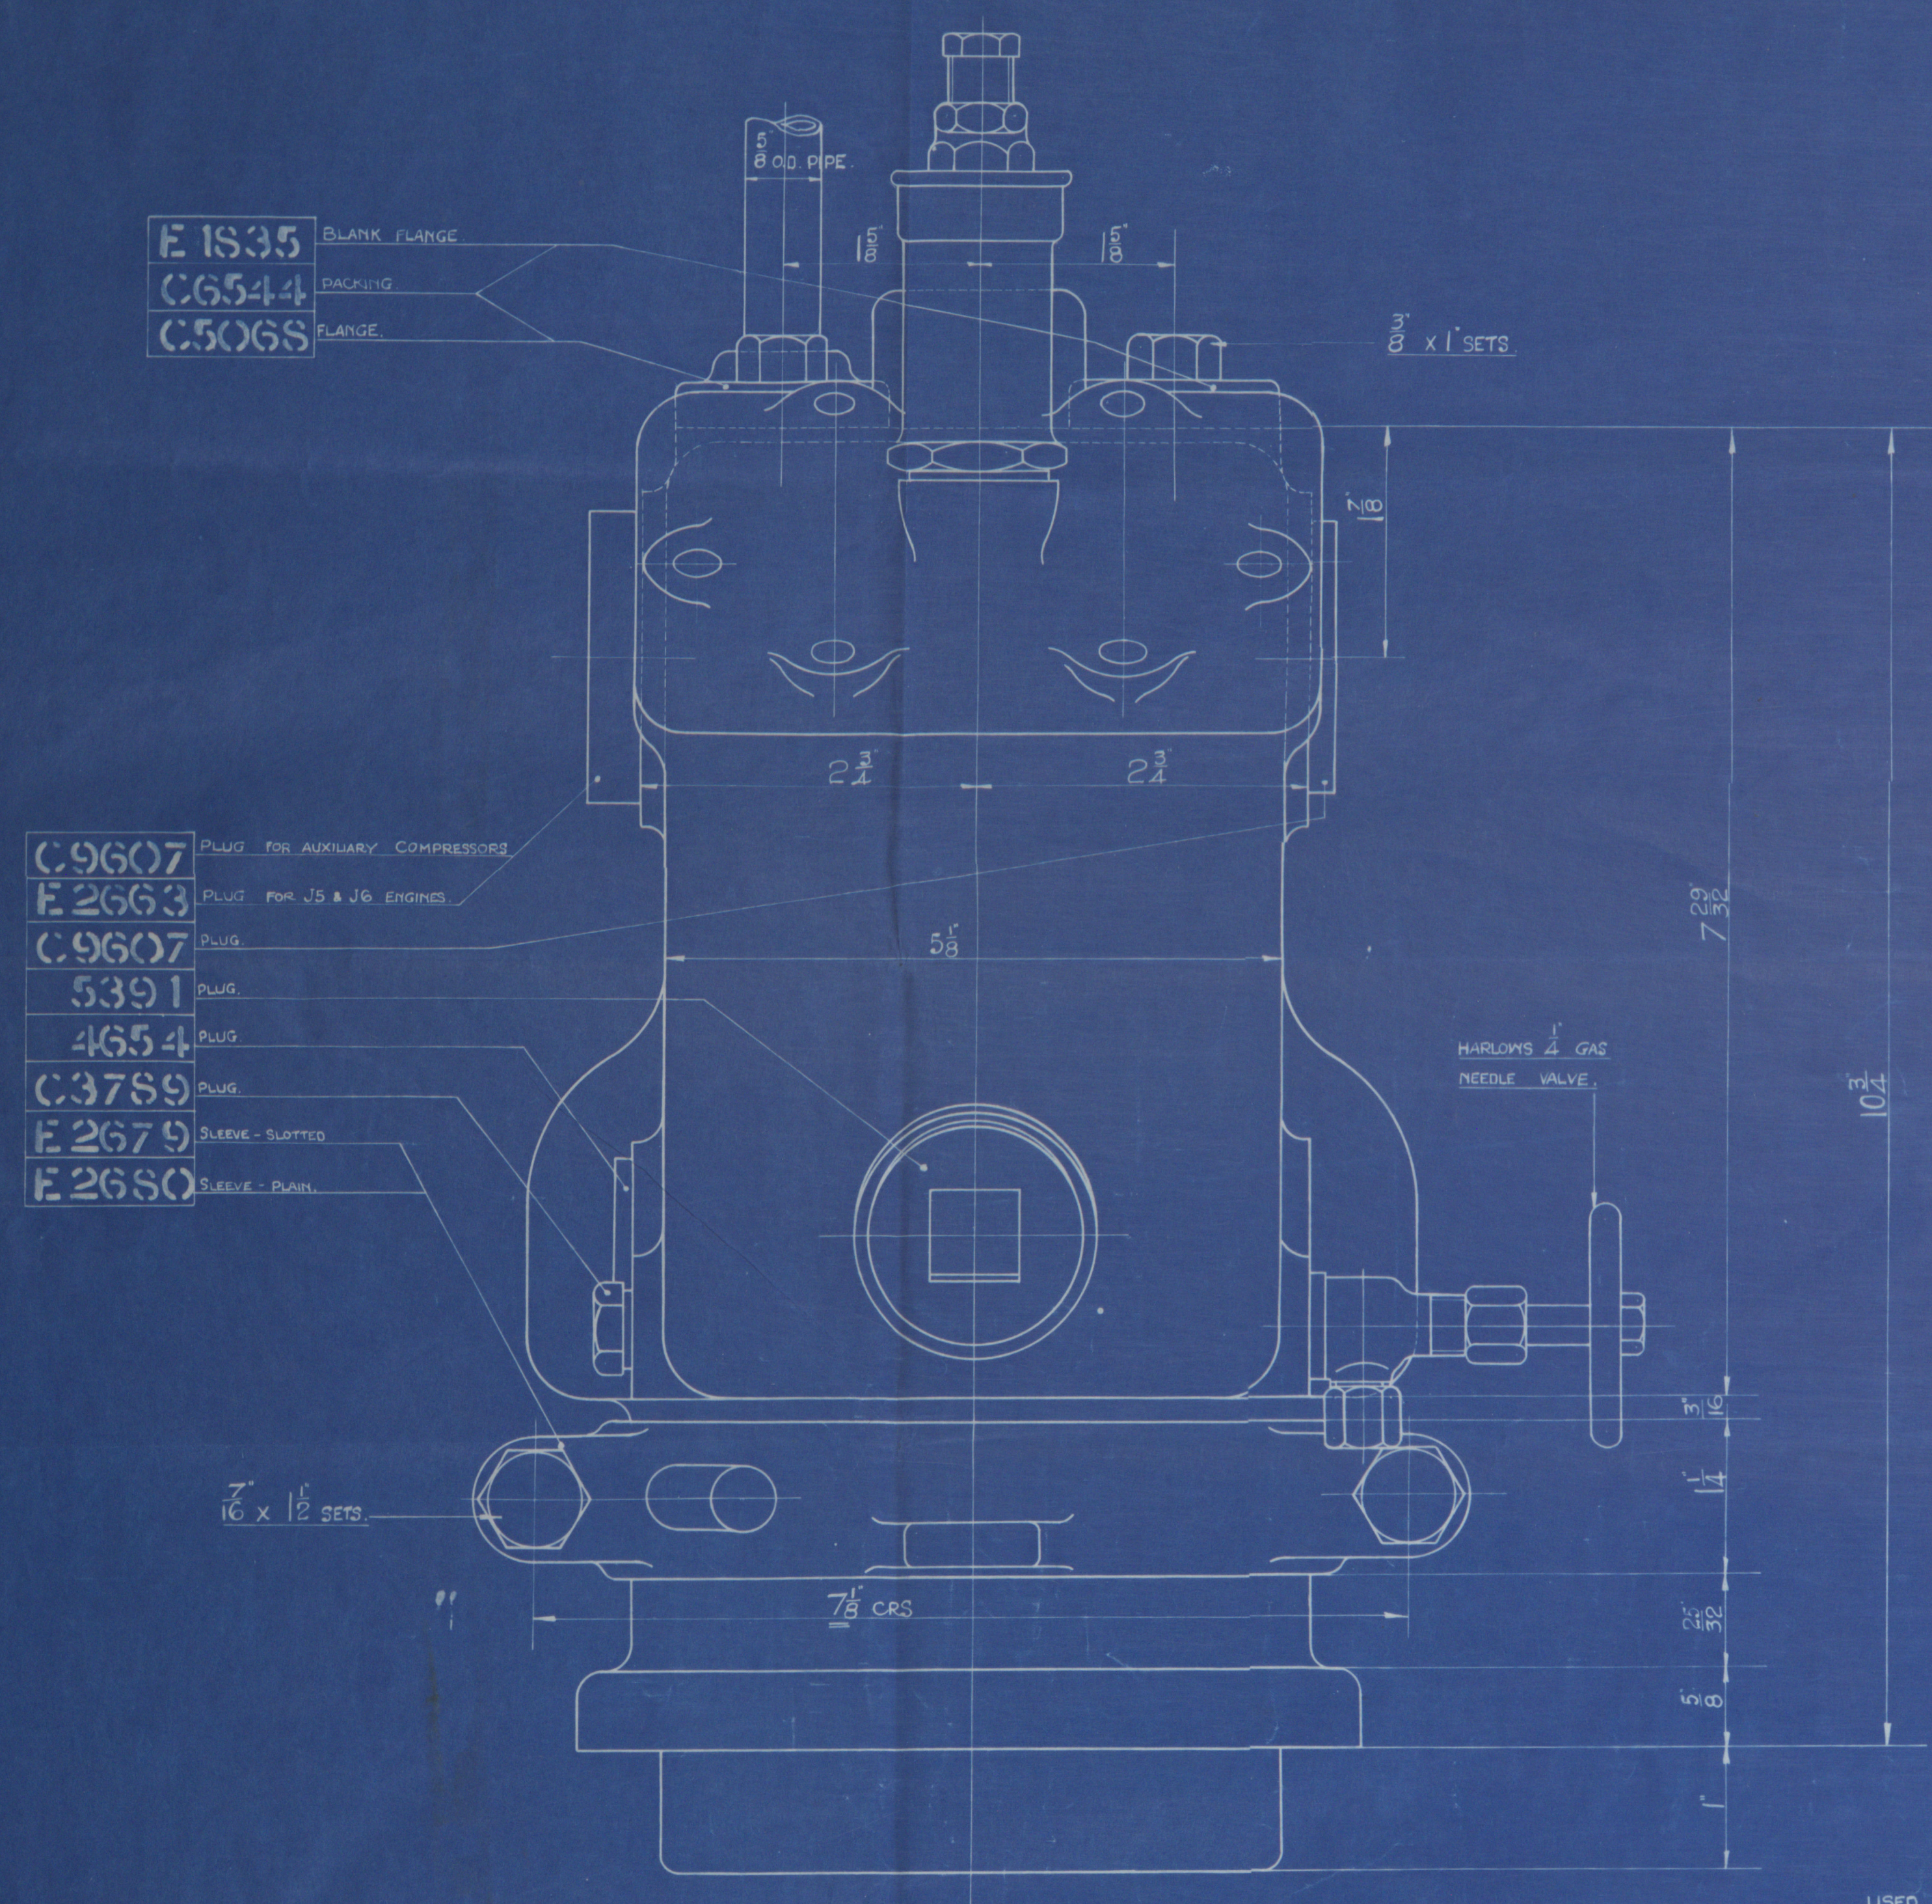

HARLOWS 1/2" GAS SAFETY VALVE
NO 1610/52 SET TO BLOW OFF
AT 100 LBS

E 1817 INSTRUCTION PLATE
C 4631 STUD 3/8" x 1 1/2"
E 2211 DOOR
E 2212 PACKING
E 187 STUD 3/8" x 2"
E 2683 VALVE STOP
E 2465 SPRING
E 2681 WASHER
E 2682 SEAT
DWG NO 7444 CYLINDER

USED ON STANDARD J ENGINES AS SHOWN
FOR STARBOARD J ENGINES THE WATER OUTLET
PIPE, DRAIN VALVE & STEADY PLUG, TO BE FITTED ON
THE OPPOSITE SIDE TO THAT SHOWN.

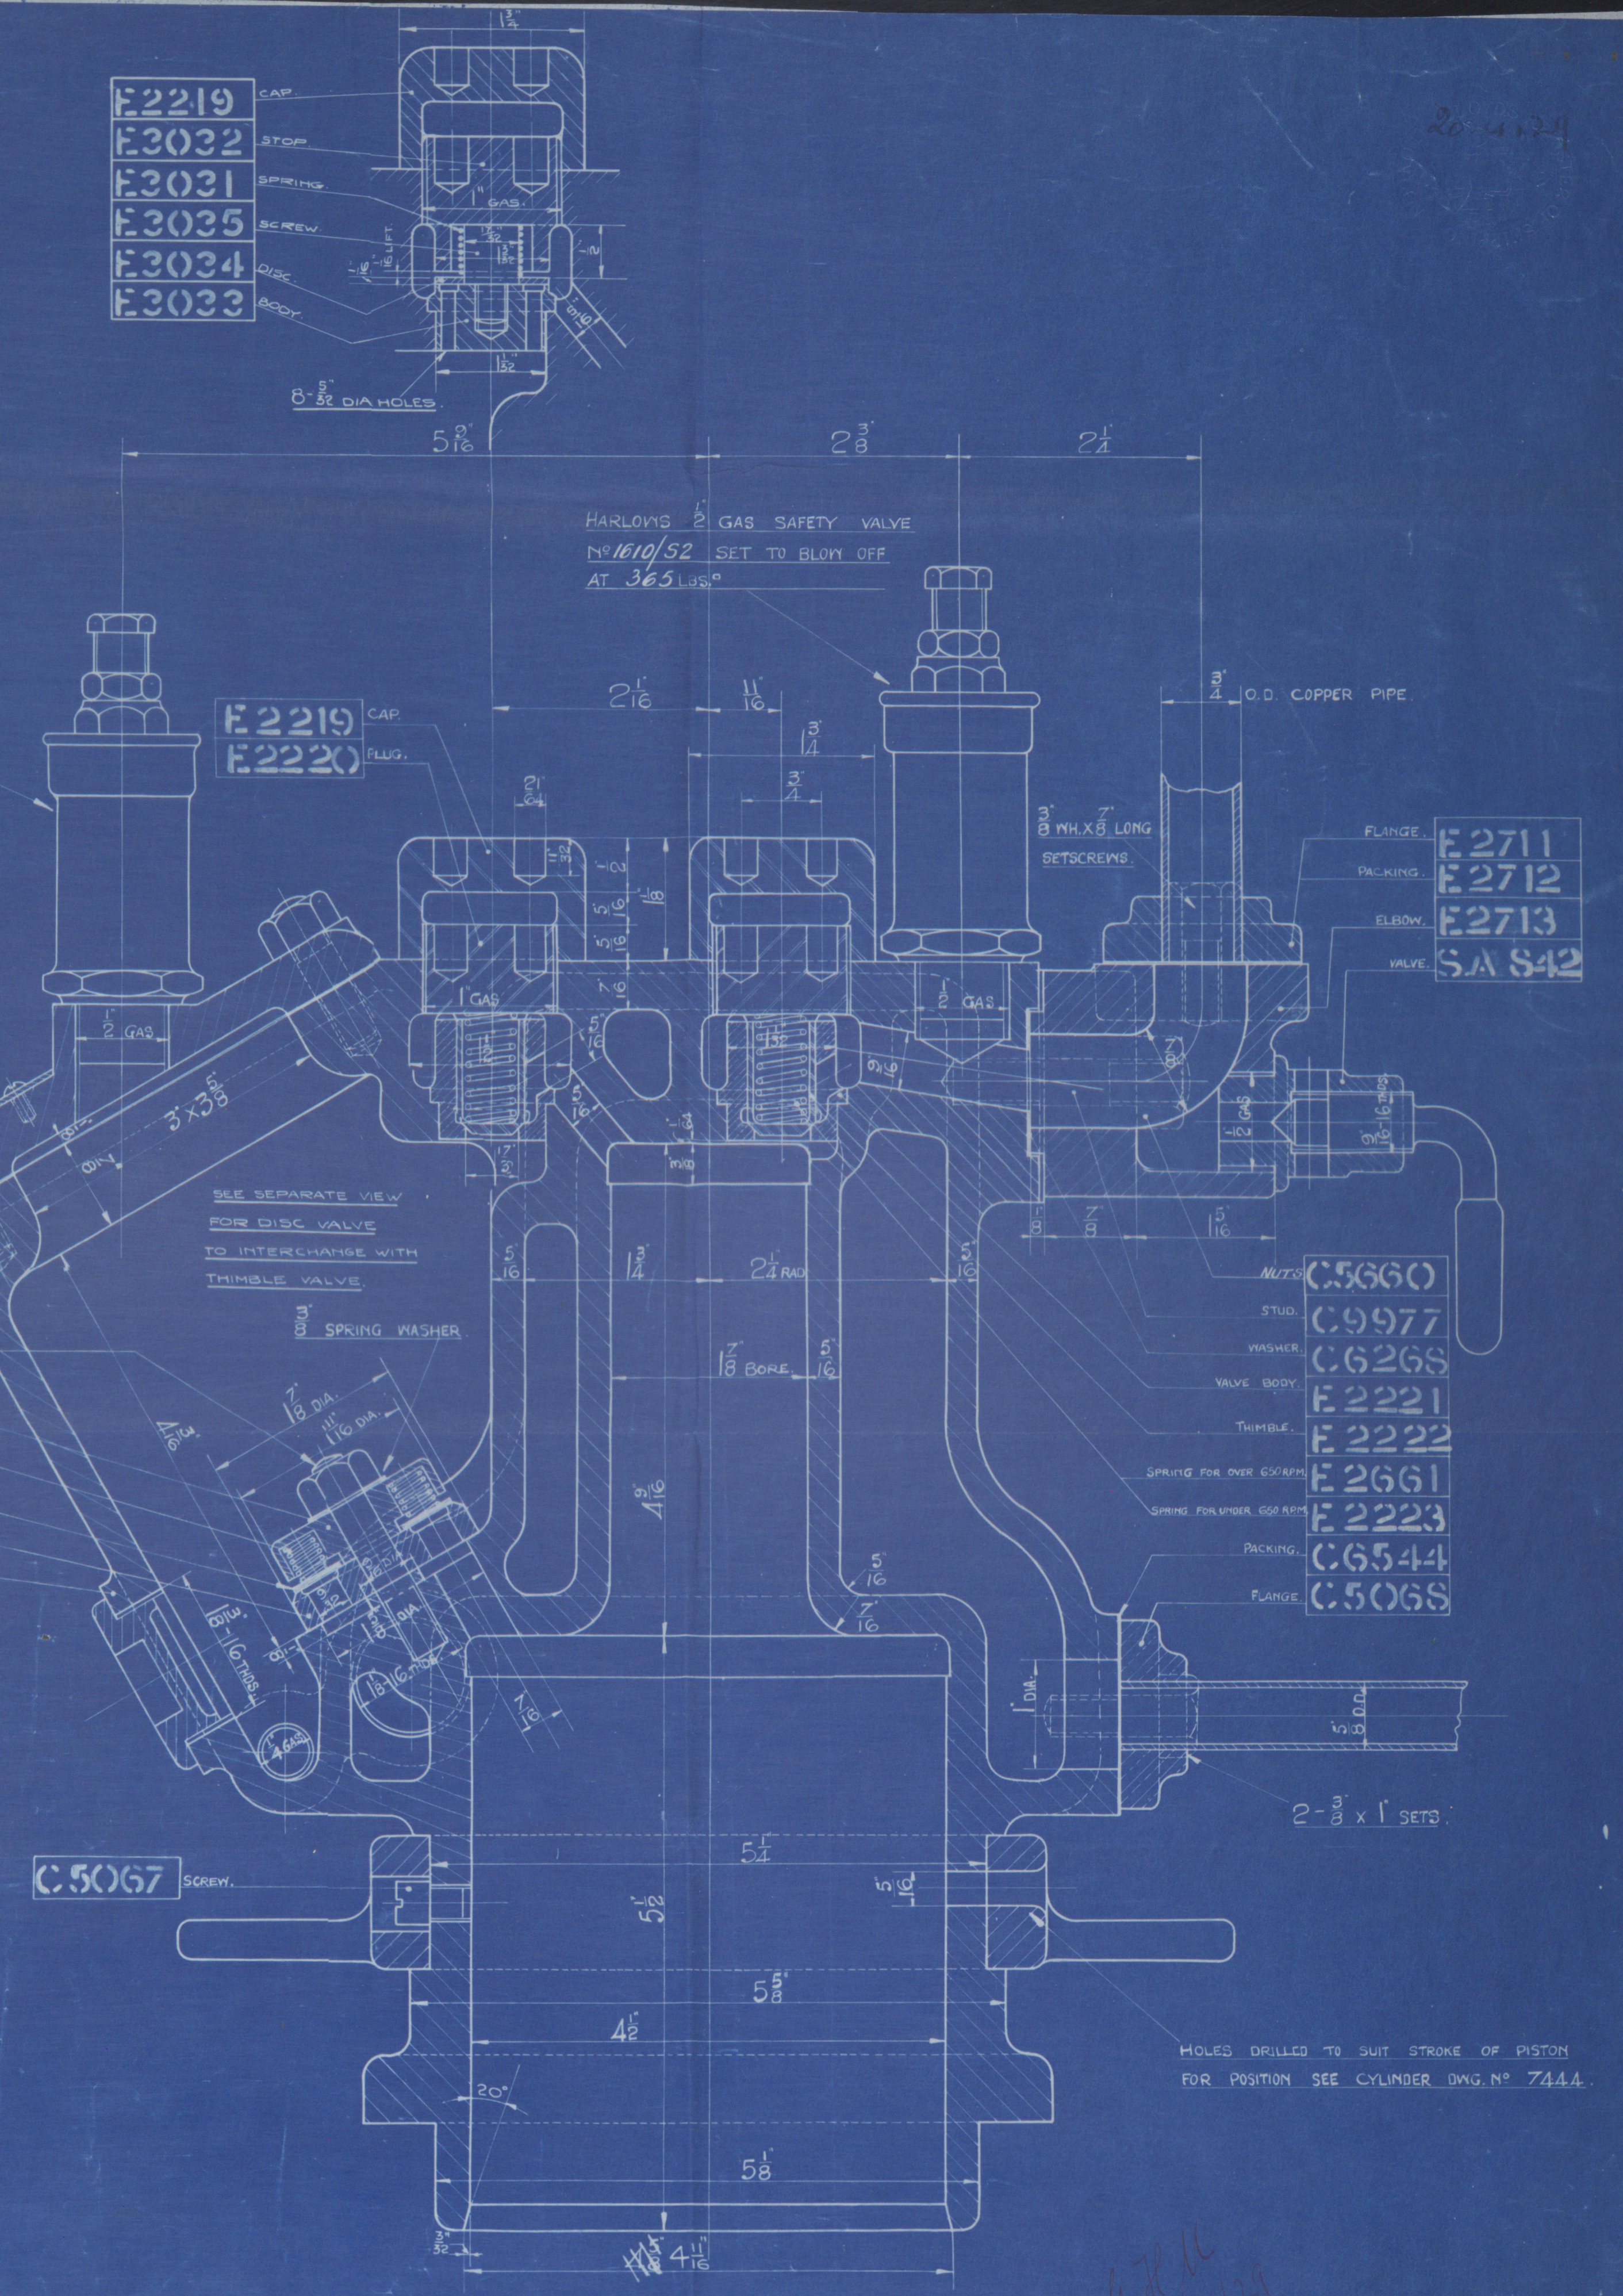

HARLOWS 1/2" GAS SAFETY VALVE
NO 1610/52 SET TO BLOW OFF
AT 365 LBS

HOLES DRILLED TO SUIT STROKE OF PISTON
FOR POSITION SEE CYLINDER DWG NO 7444

FOR ARRGT AS AUXILIARY SET SEE DWG 22441, 357 H

DWG No 7447	L. GARDNER & SONS, LTD., PATRICROFT.	TYPE T.S.I. AIR COMPRESSOR 4 1/2 x 1 1/2 BORE	MATERIAL	MACHINED	SUPERSEDES	DWG No 7447
		DESCRIPTION CYLINDER ASSEMBLY			SUPERSEDED BY	
		SCALE FULL SIZE	DATE 2.10.28	JIG Nos	DRAWN BY R. G. G.	
					TRACED BY R. G. G.	
					CHECKED BY R. G. G.	

REMOVED FROM SET
TO 201128
ON 1/1/58
PATRICROFT