

L. Gardner & Sons

OVC Engine  
for

Yacht. 'Maid Marion'

---

Cylinder

---



W315-0092



© 2019

Lloyd's Register  
Foundation



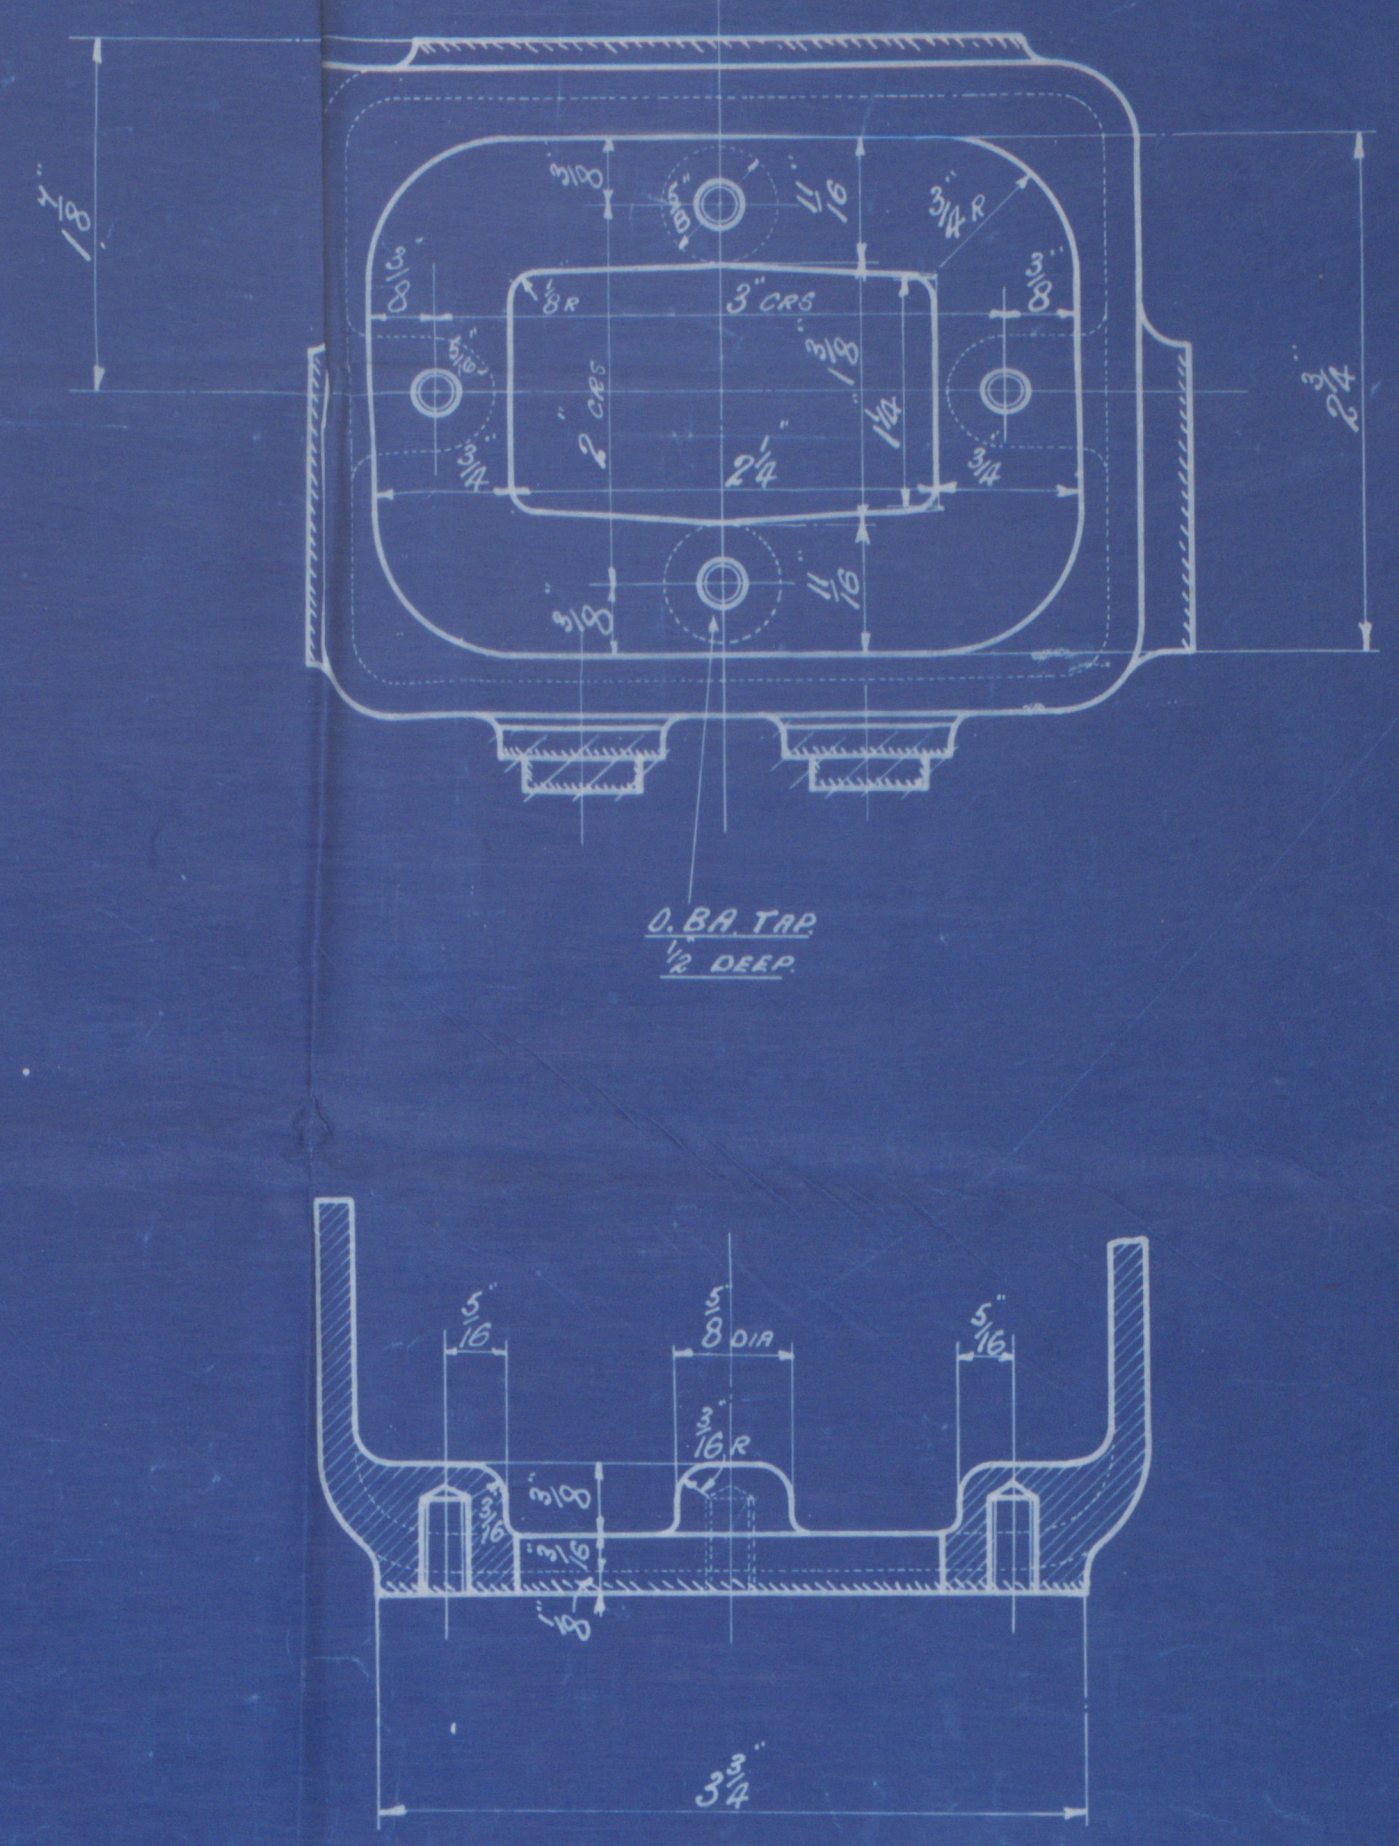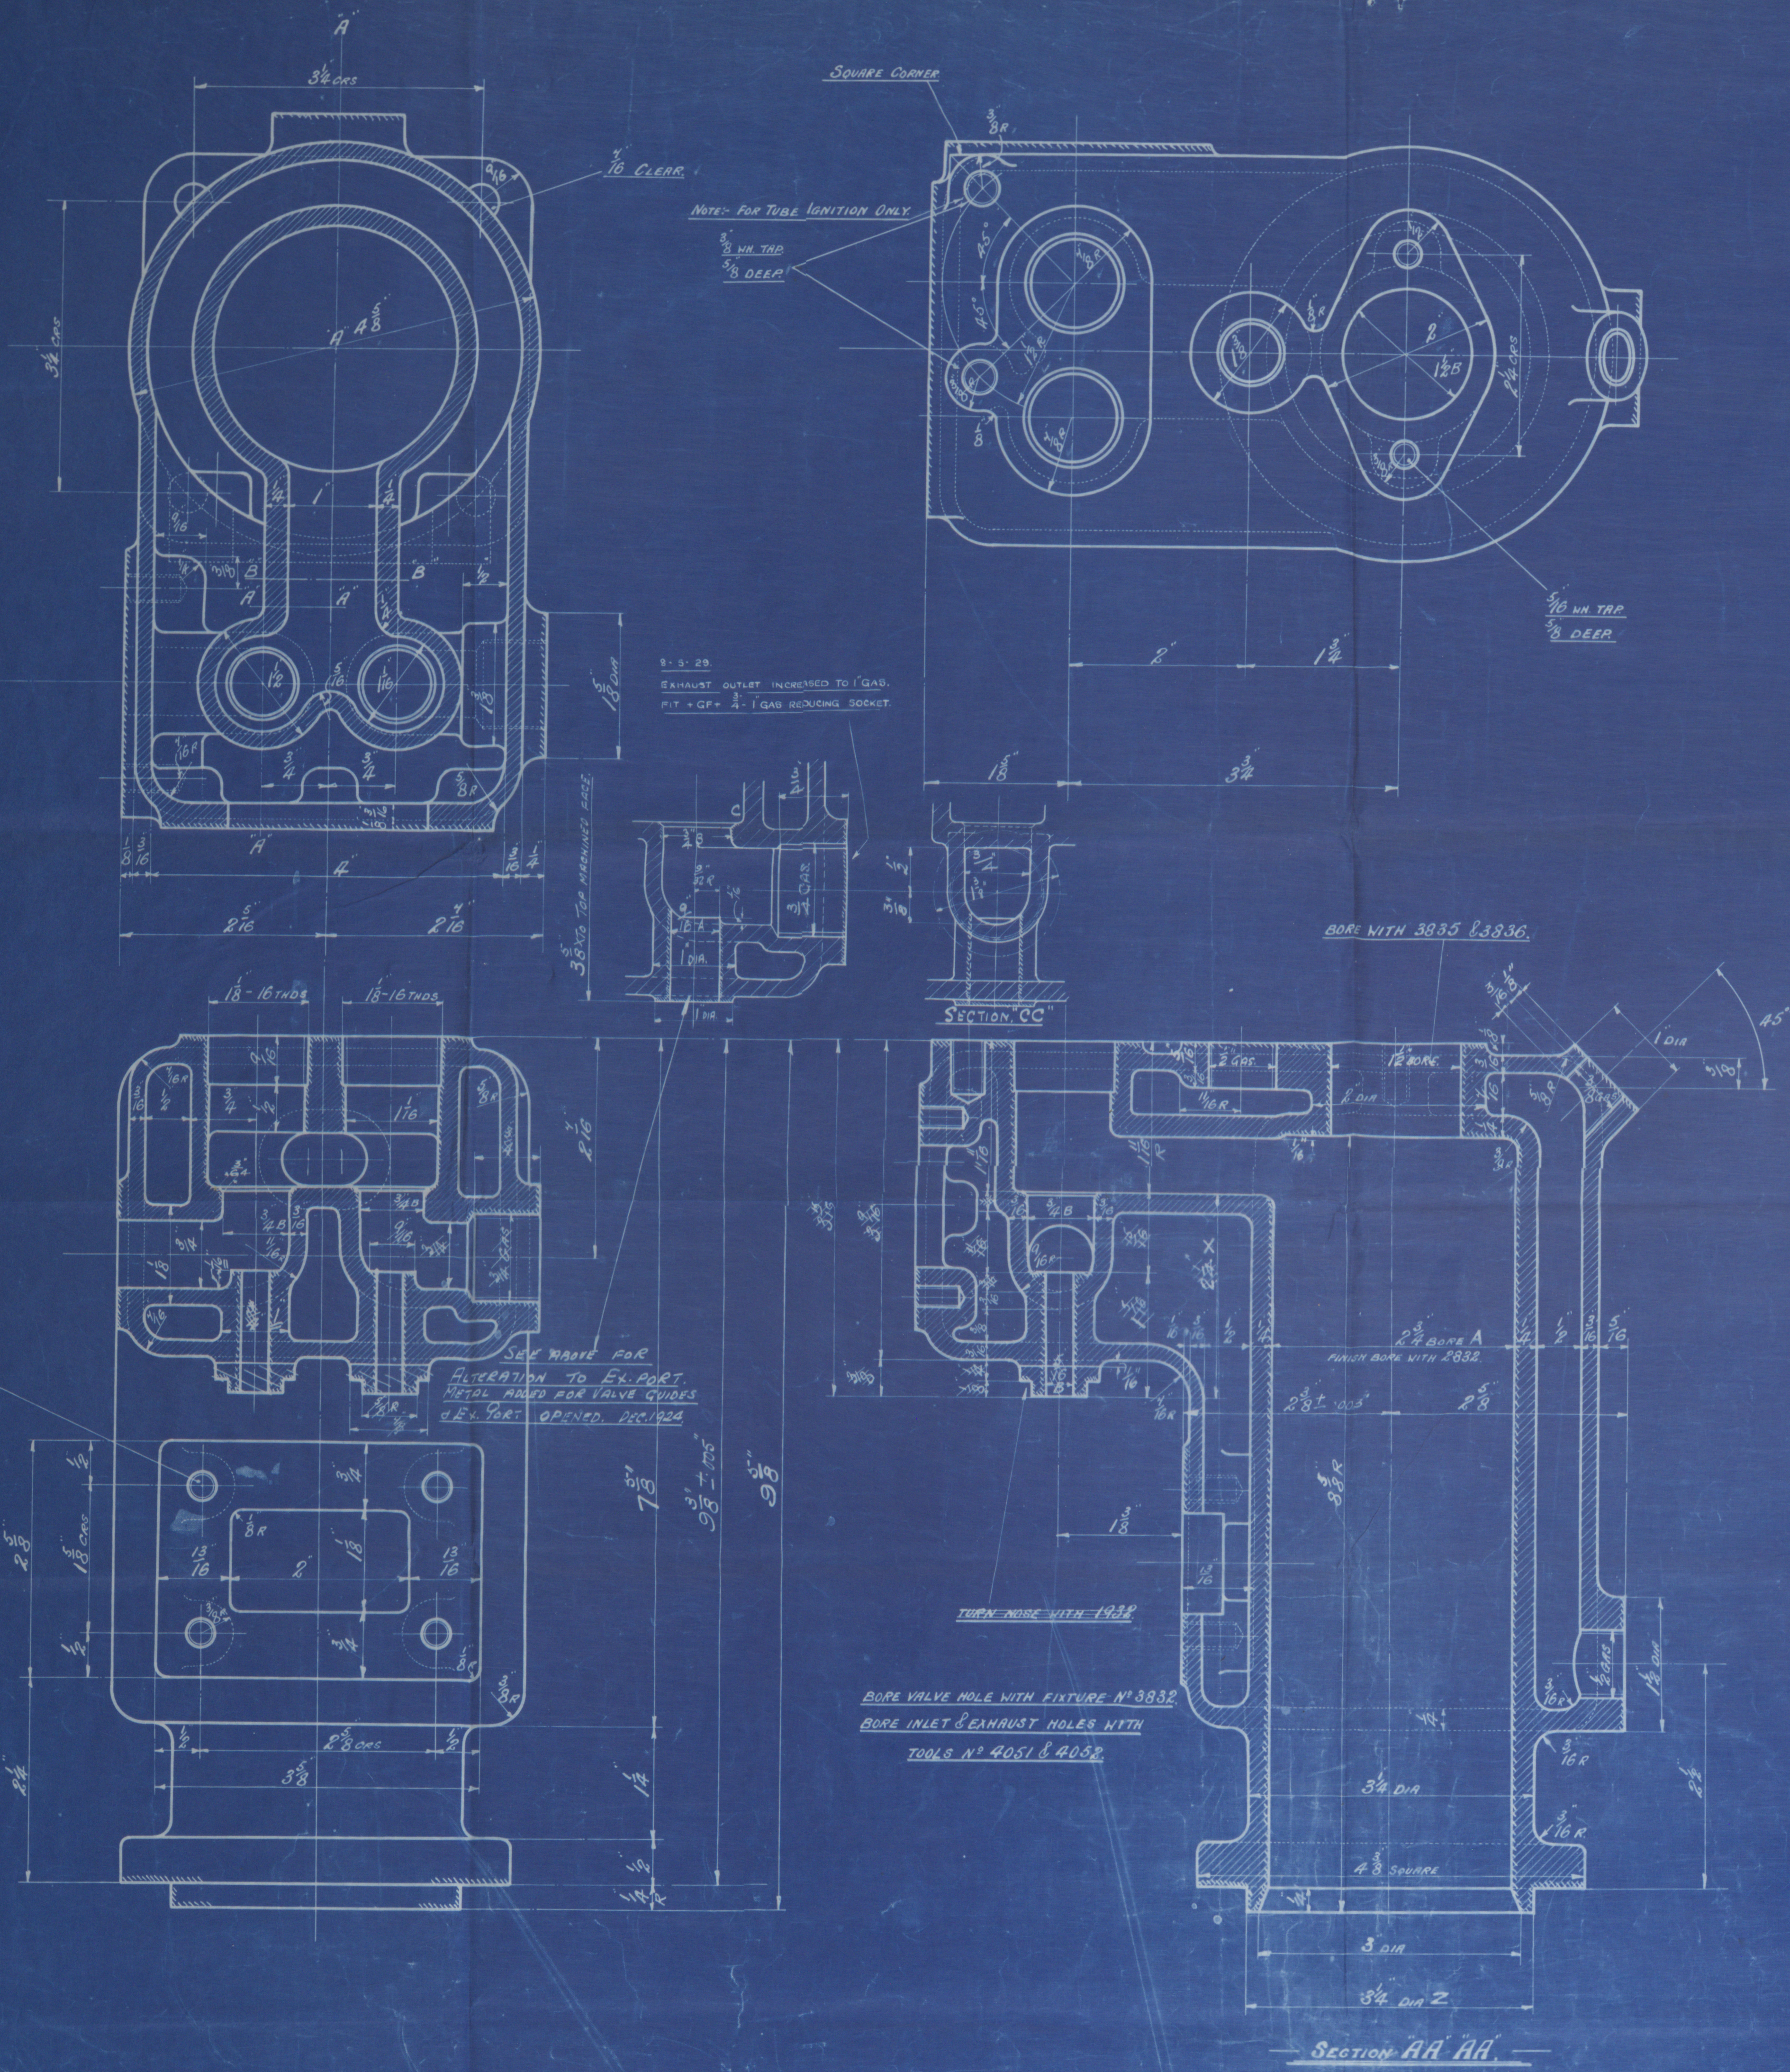

TYPE **OV. GAS & SPIRIT ENGINE.**  
 DESCRIPTION **CYLINDER.**  
 SCALE **FULL SIZE.**

L. GARDNER & SONS, LTD.  
 PATRICROFT.

PTNNO 57SI

|                    |                 |                 |
|--------------------|-----------------|-----------------|
| MATERIAL           | MACHINED        | SUPERSEDES      |
| CAST IRON          | HERE SHOWN TRUE | DETAIL ON 00752 |
| JIG No.            | SUPERSEDED BY   |                 |
| DRILL JIG No. 3909 | DRAWN BY        |                 |
| DATE 14-5-20       | TRACED BY       |                 |
|                    | CHECKED BY      |                 |

DWG. NO 3447  
 Lloyd-Radcliffe  
 Foundation