

L. Gardner + Son

315 Engine  
for  
M.V. Maid Maen

---

Leambschaft

---






© 2019

Lloyd's Register  
Foundation

W315-0101



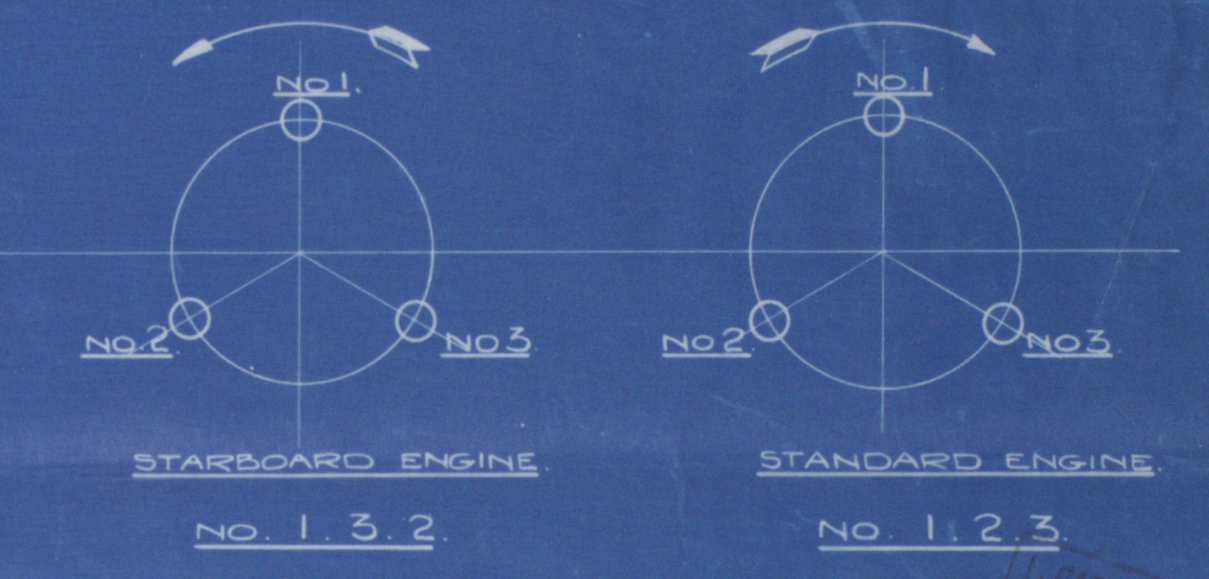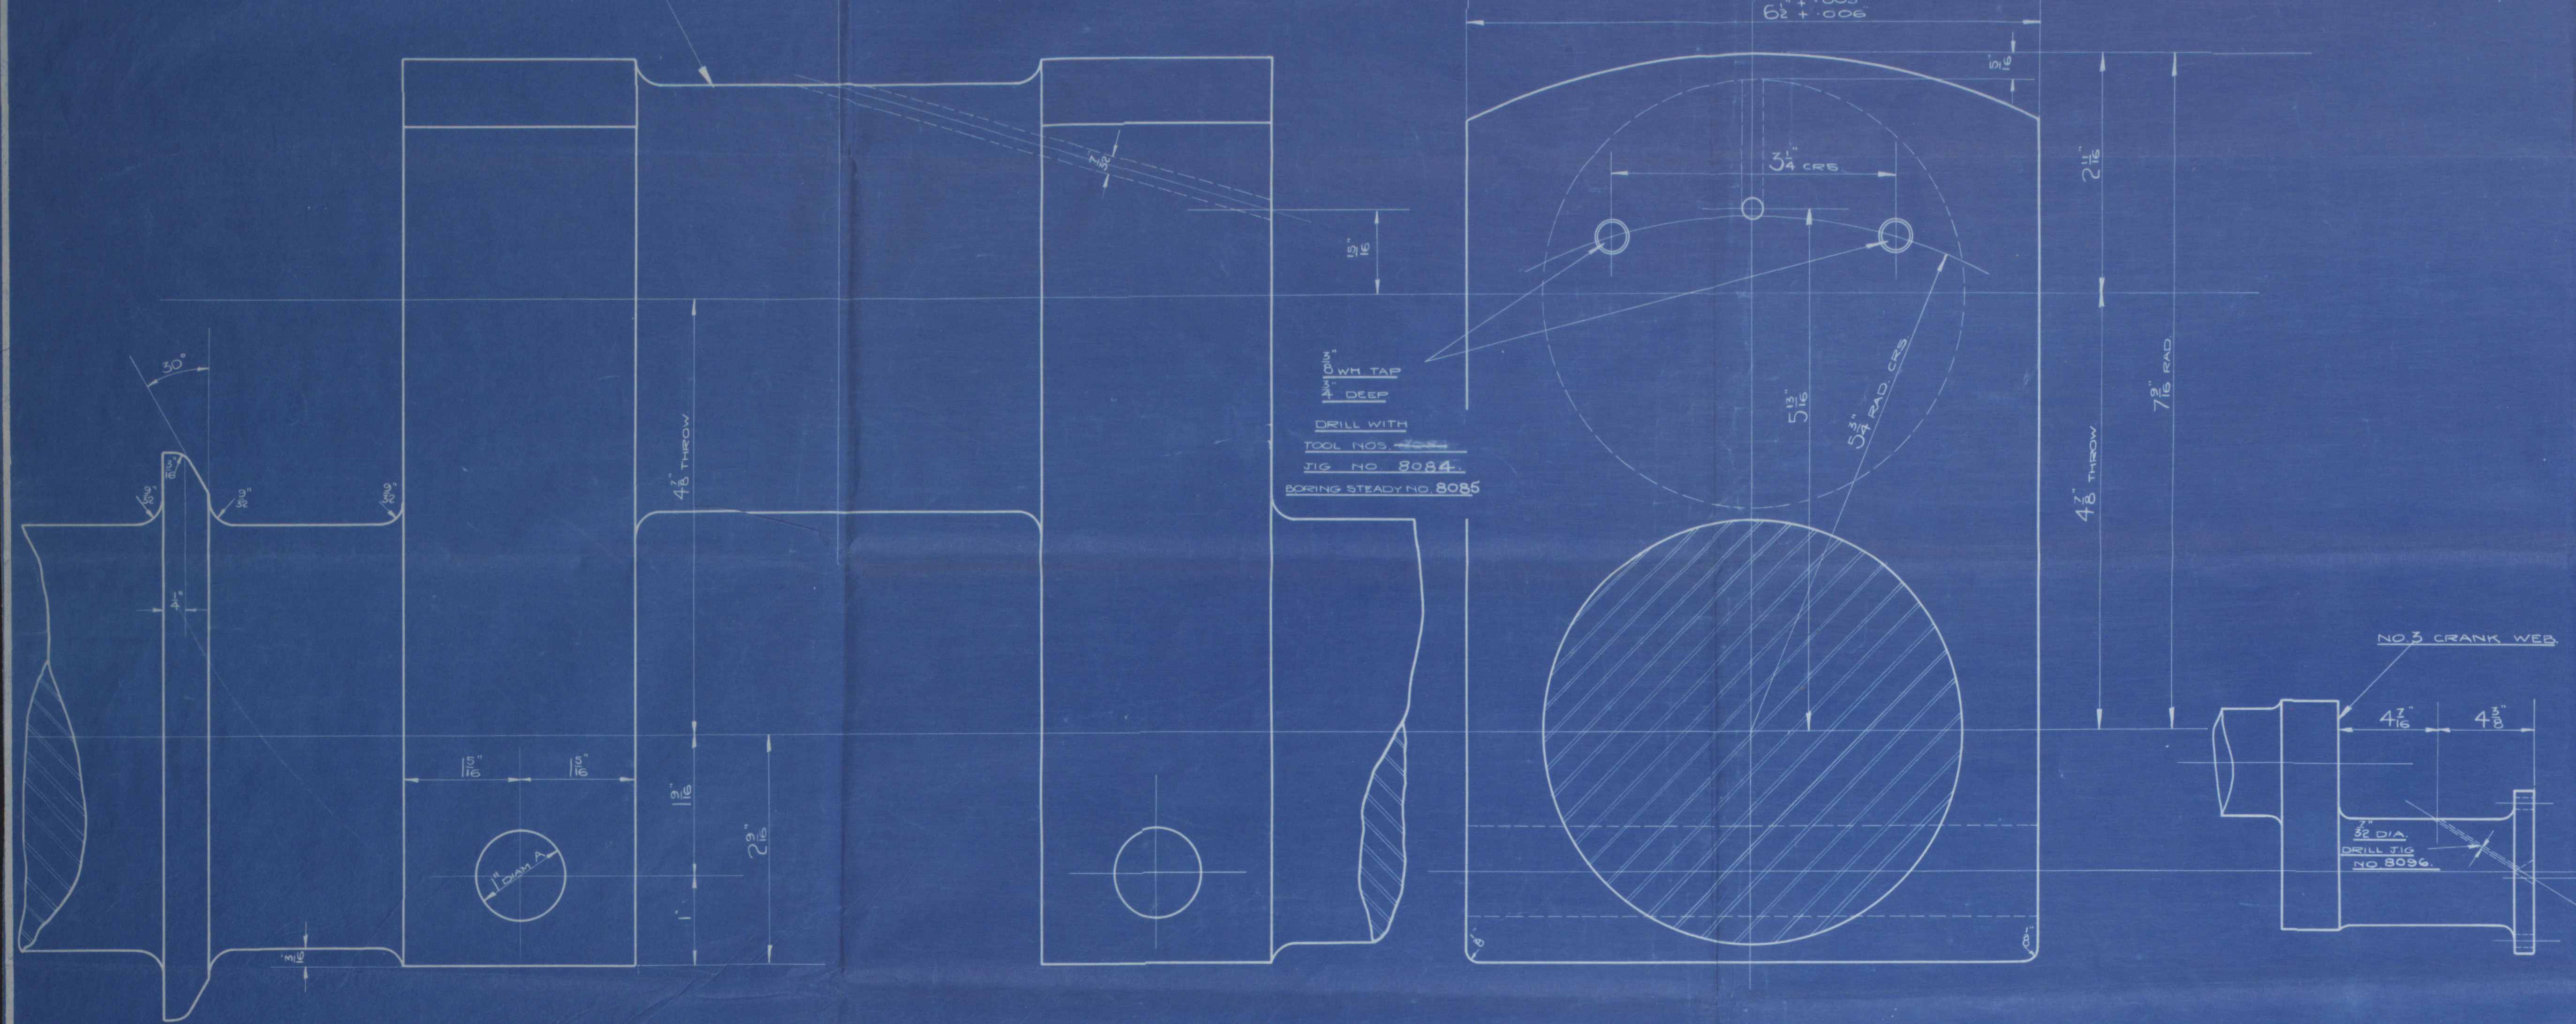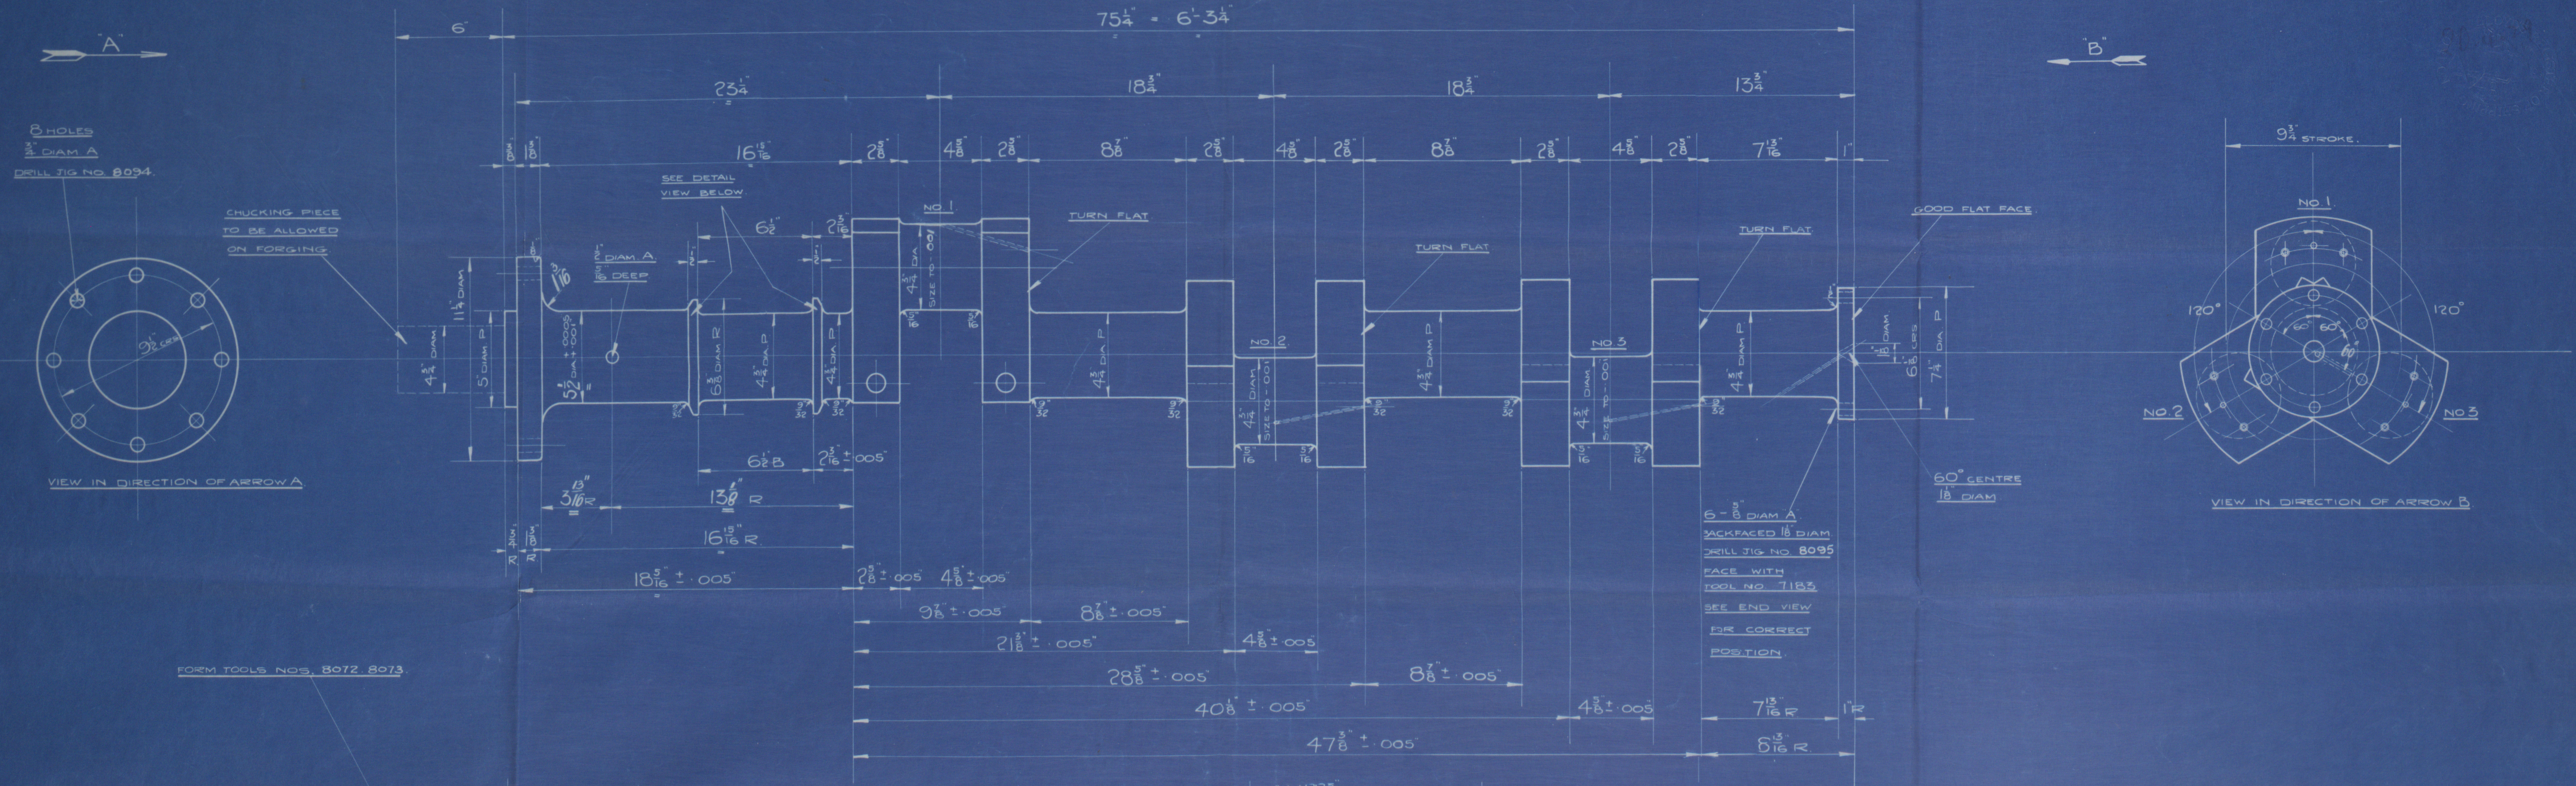

DWG No  
7421

L. GARDNER & SONS, LTD.  
PATRICROFT.

TYPE 3 J.5 ENGINE - STANDARD & STARBOARD  
DESCRIPTION CRANKSHAFT. FOR CRANKSHAFT FORGING SEE DWG. NO. 7207 B.  
SCALE 1/4 & FULL SIZE.

MATERIAL S.M. ACID STEEL 28/32 TONS. 10"	MACHINED ALL OVER JIG Nos	SUPERSEDES SUPERSEDED BY	DWG No 7421
DATE 6.3.28	DRAWN BY TRACED BY CHECKED BY		

N315-0101