
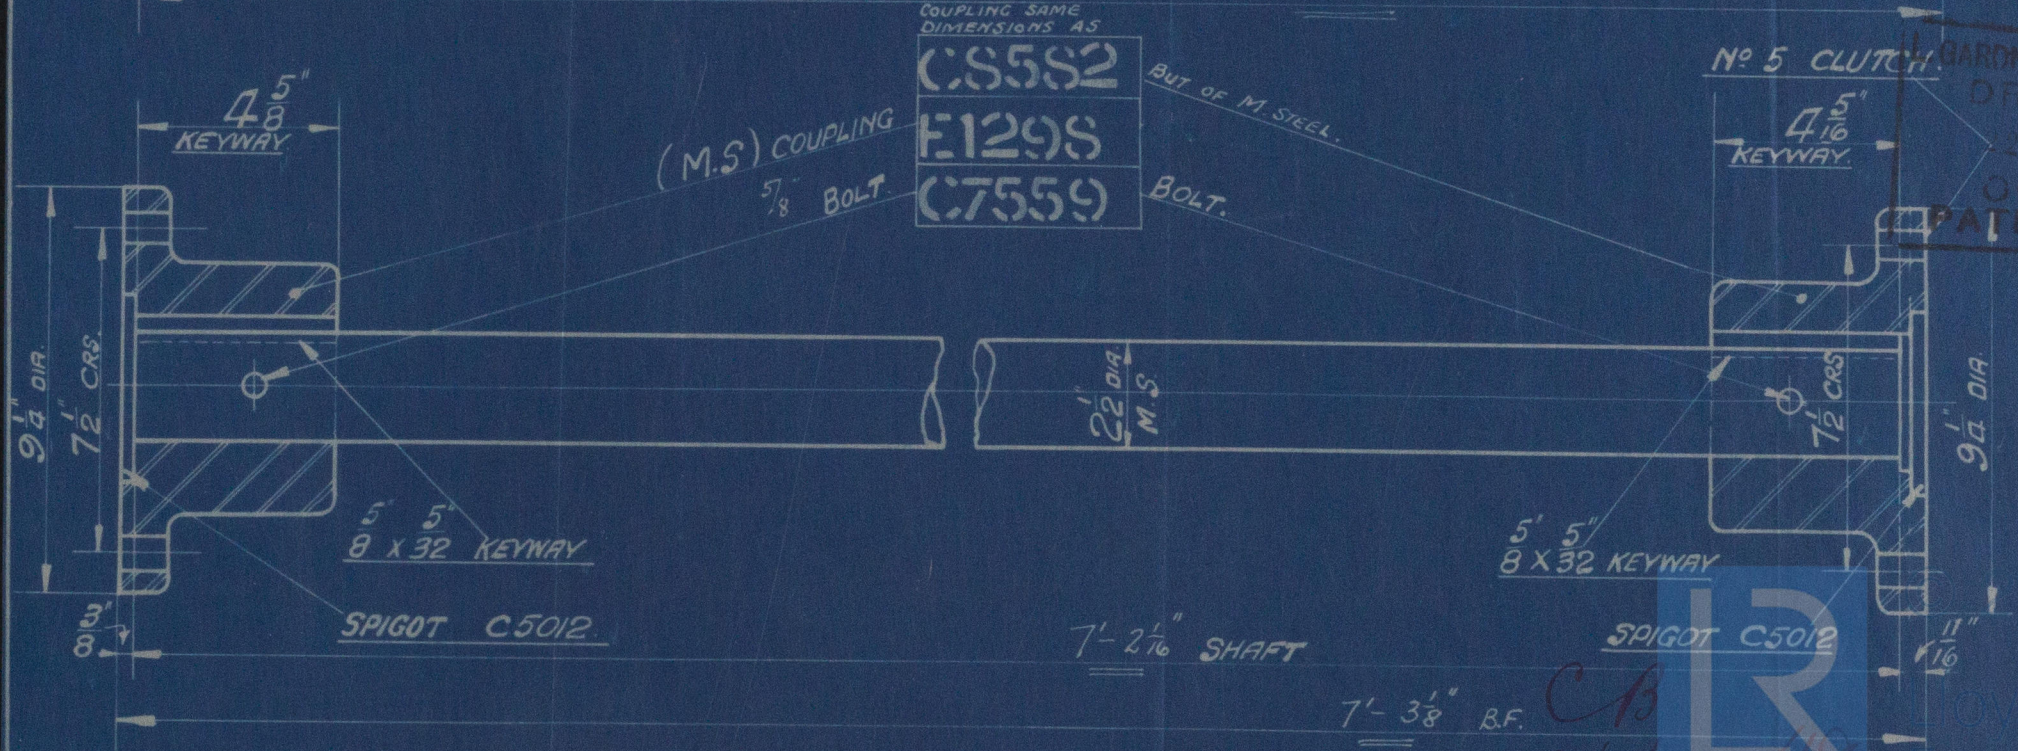


TO STERNGEAR.

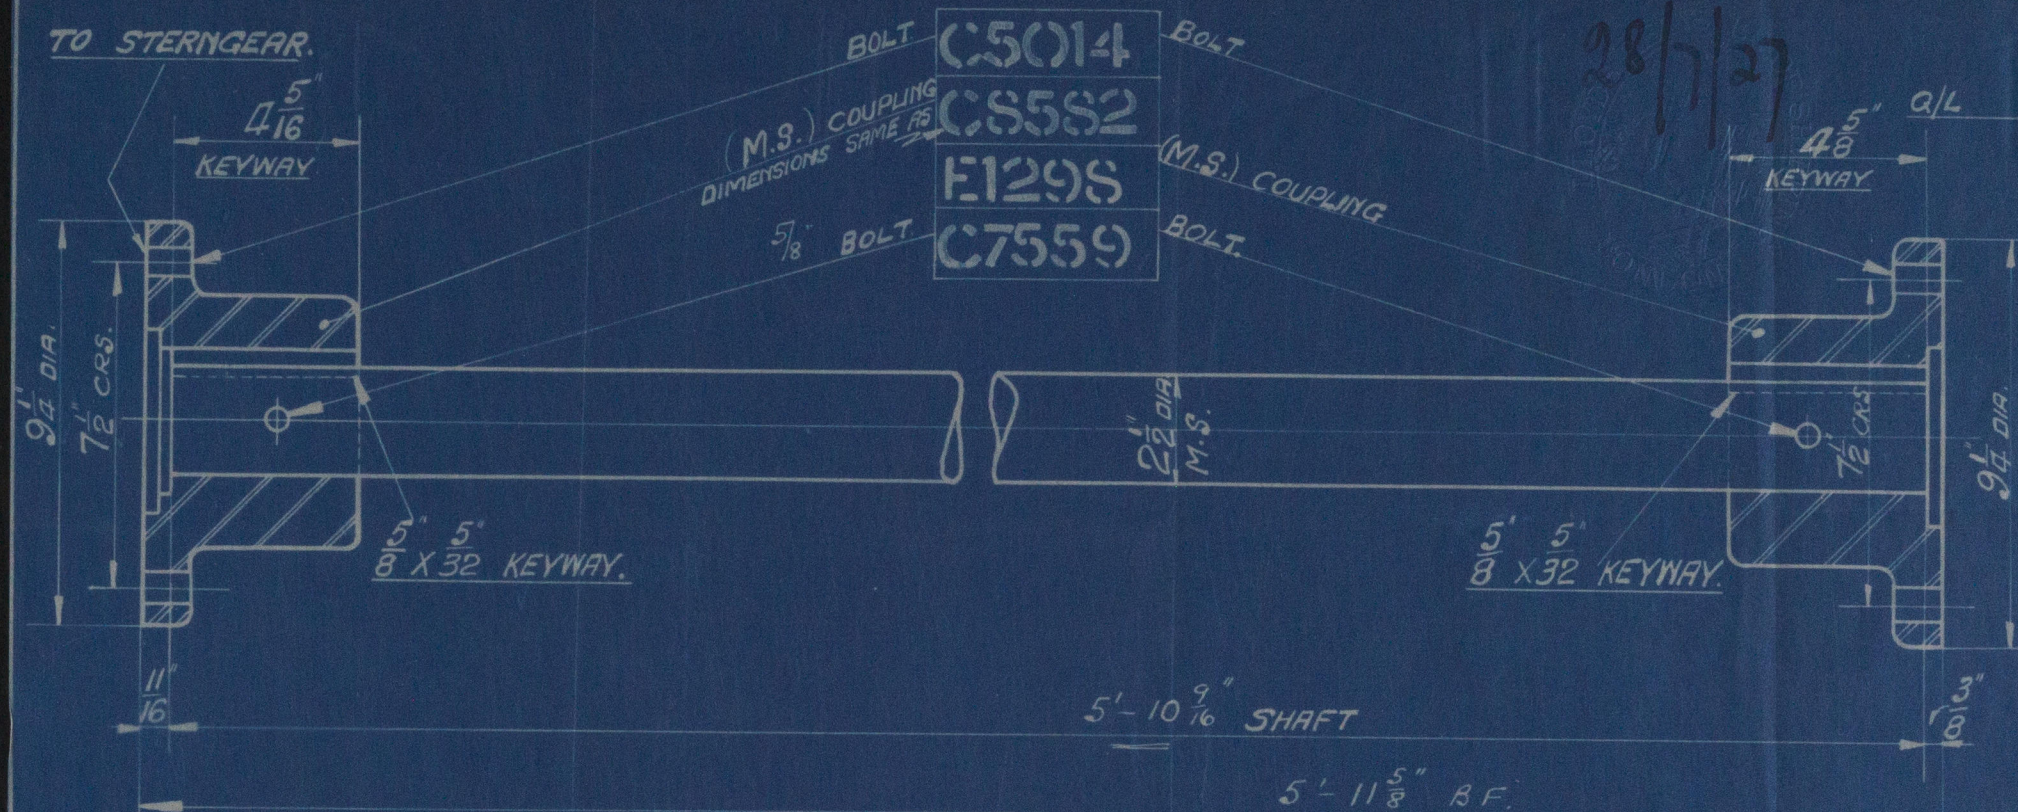

FOR ASSEMBLY SEE DWG.

TO LLOYDS INSPECTION & TESTS.

W316-0294

28/7/27

28/7/27

L. GARDNER & SONS LTD.
PATRICROFT.
TYPE.
3.T.5. ENGINE & 2 3/4 STERNGEAR.
DESCRIPTION.
INTERMEDIATE SHAFTS
σ/-R 4229.
SCALE.
1/4 FULL SIZE.
MATERIAL.
M.S. 28/32 TONS
MACHINED.
DATE. 21. 7. 27.
SUPERSEDES.
SUPERSEDED BY.
DRAWN BY.
TRACED BY. <i>ef</i>
CHECKED BY. <i>Ref</i>
DWG No.
SA. 500

GARDNER & SONS LTD.
DRAWING
22 JUL 32
OFFICE
PATRICROFT

No 5 CLUTCH.

4 5/16 KEYWAY.

7 1/2 CRS

9 1/4 DIA.

11 1/16

5' 5/8 X 32 KEYWAY

SPIGOT C5012

7'-3 3/8" B.F.

7'-2 1/16" SHAFT

2 1/2 DIA. M.S.

5'-11 5/8" B.F.

5'-10 9/16" SHAFT

11" x 1/16"

9 1/4 DIA.

7 1/2 CRS

4 5/16 KEYWAY.

No 5 CLUTCH.

GARDNER & SONS LTD.

DRAWING

22 JUL 32

OFFICE

PATRICROFT

SUPERSEDES.

SUPERSEDED BY.

DRAWN BY.

TRACED BY. *ef*

CHECKED BY. *Ref*

DWG No.

SA. 500

L. Gardner & Son

3TS Engine
for

Capt. Rumbold's

Lily Maid IV
Pat. 29

Intermediate
Shaft

