


CAPT. RUMBOLD.

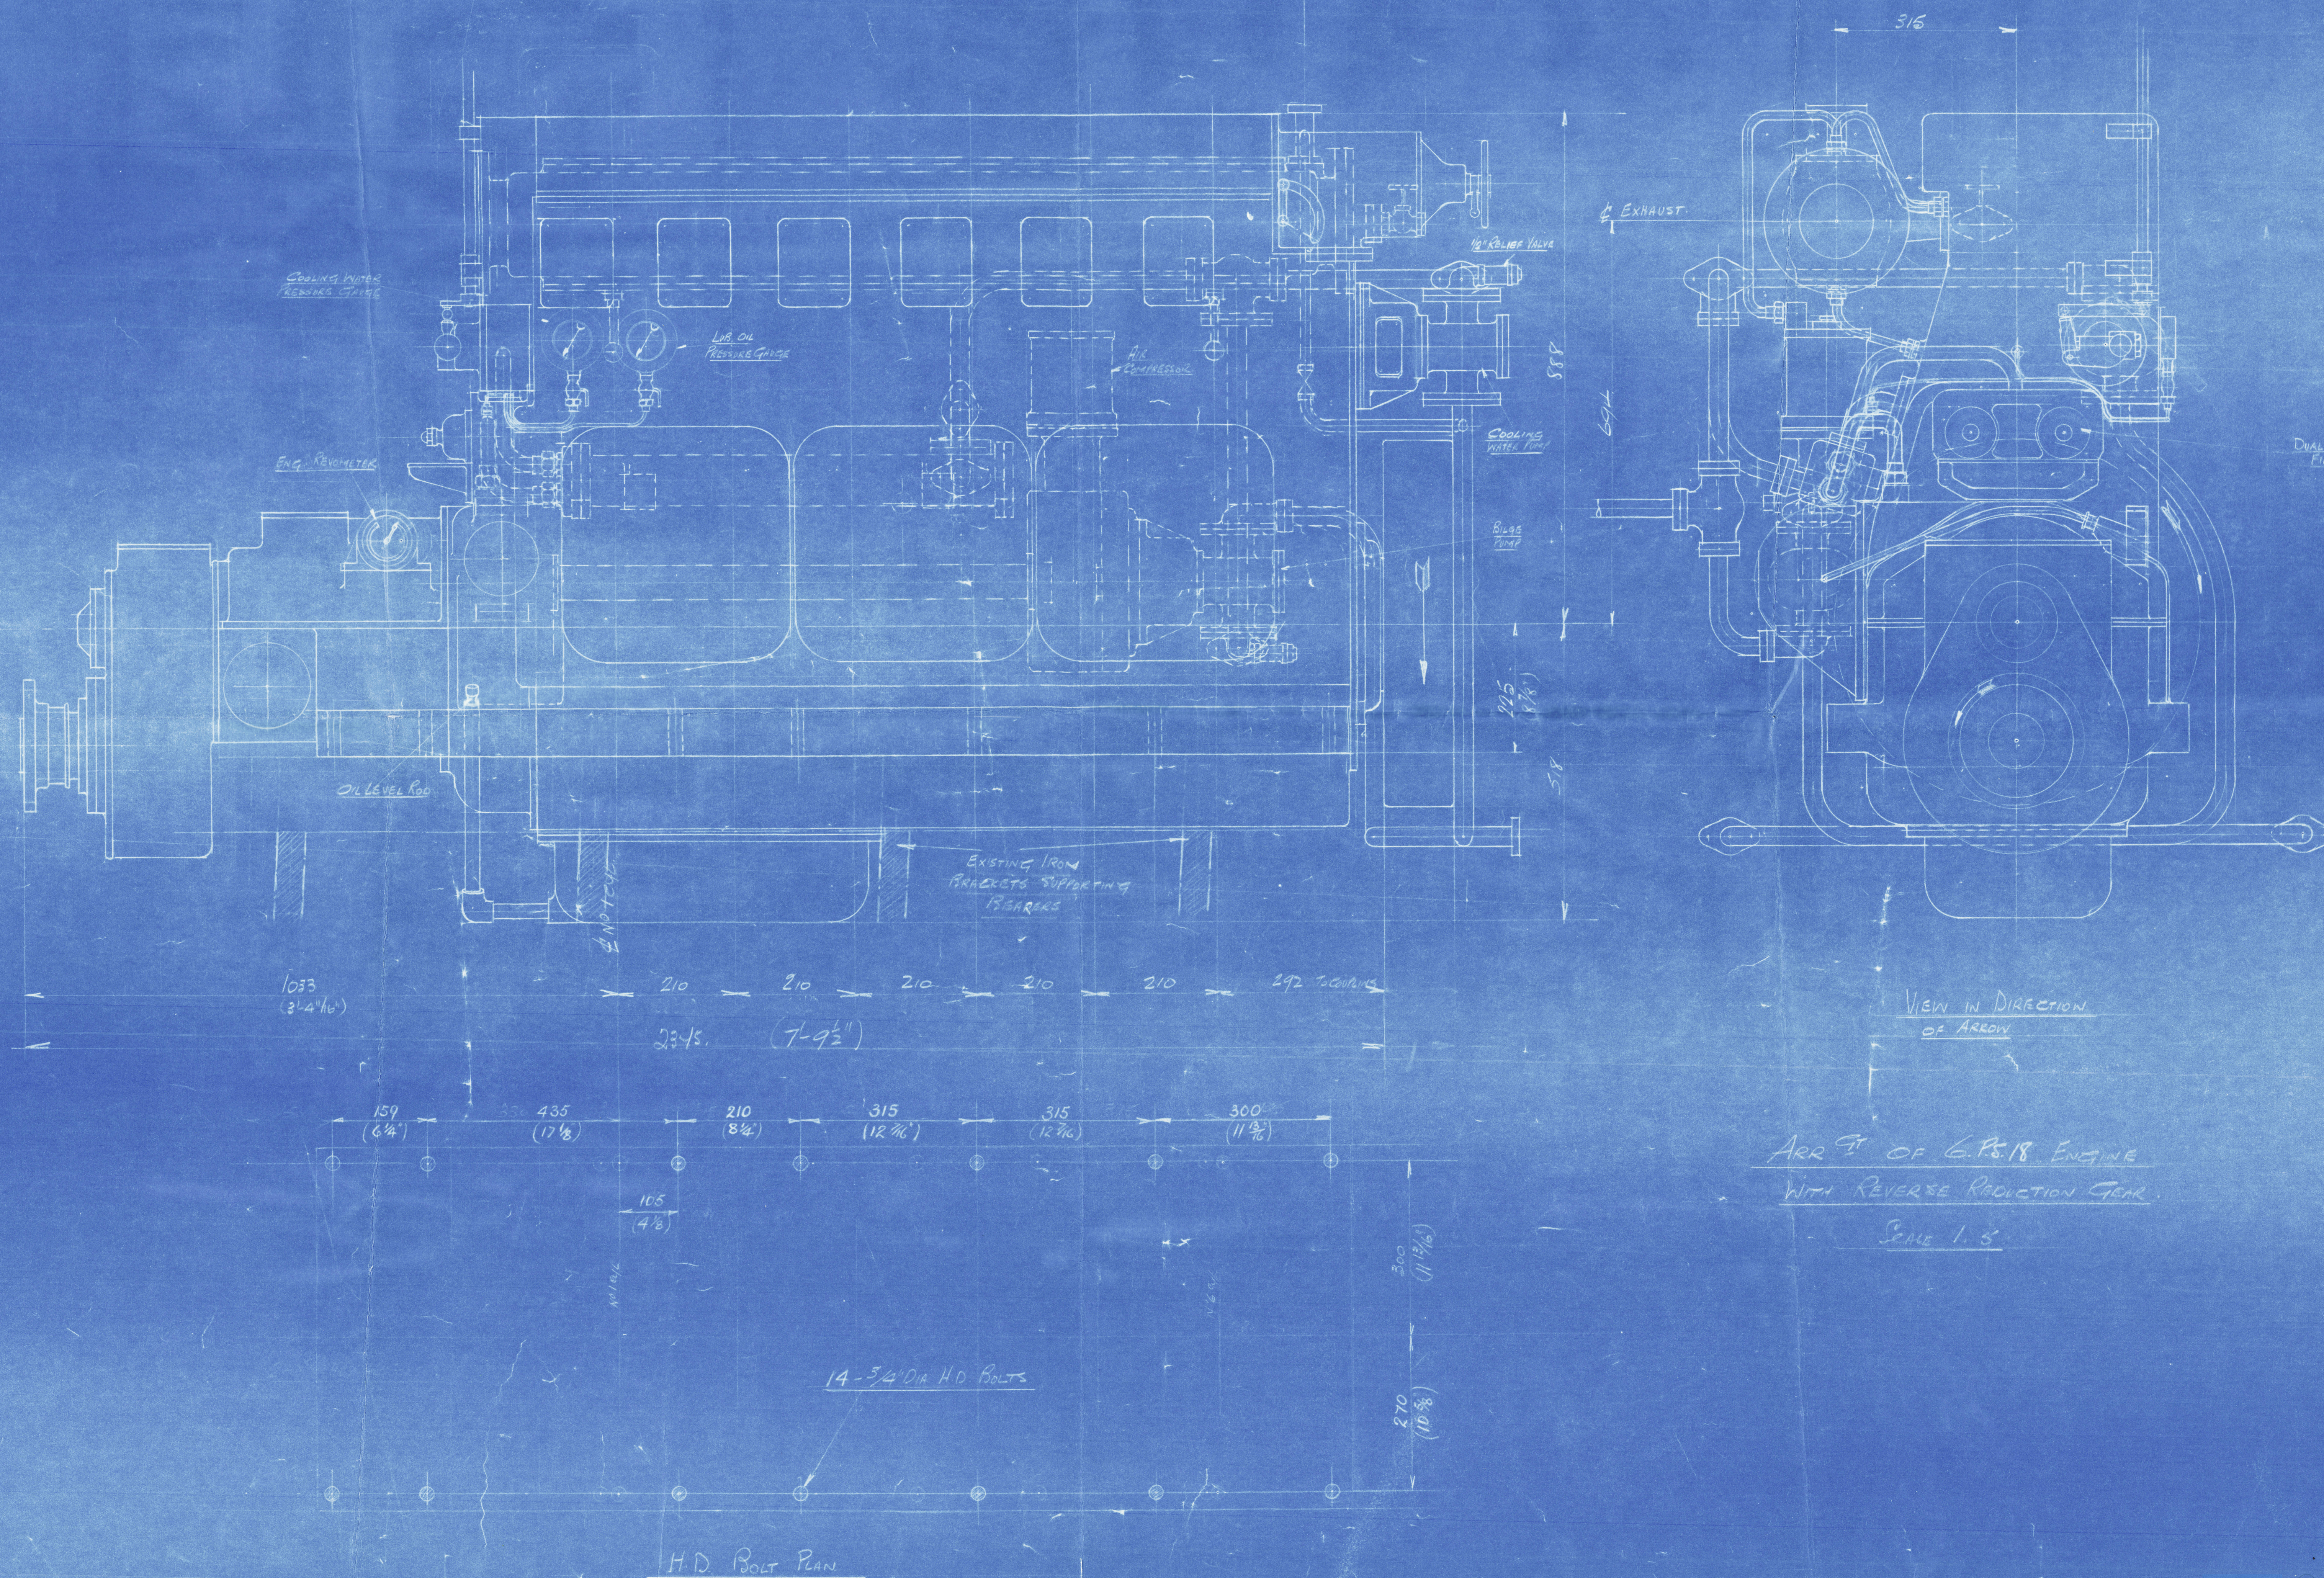

Yacht "Lily Maid IV"
con. rept. No. 15937.

Arrangement of engine with reverse
reduction gear



© 2020

Lloyd's Register

Foundation