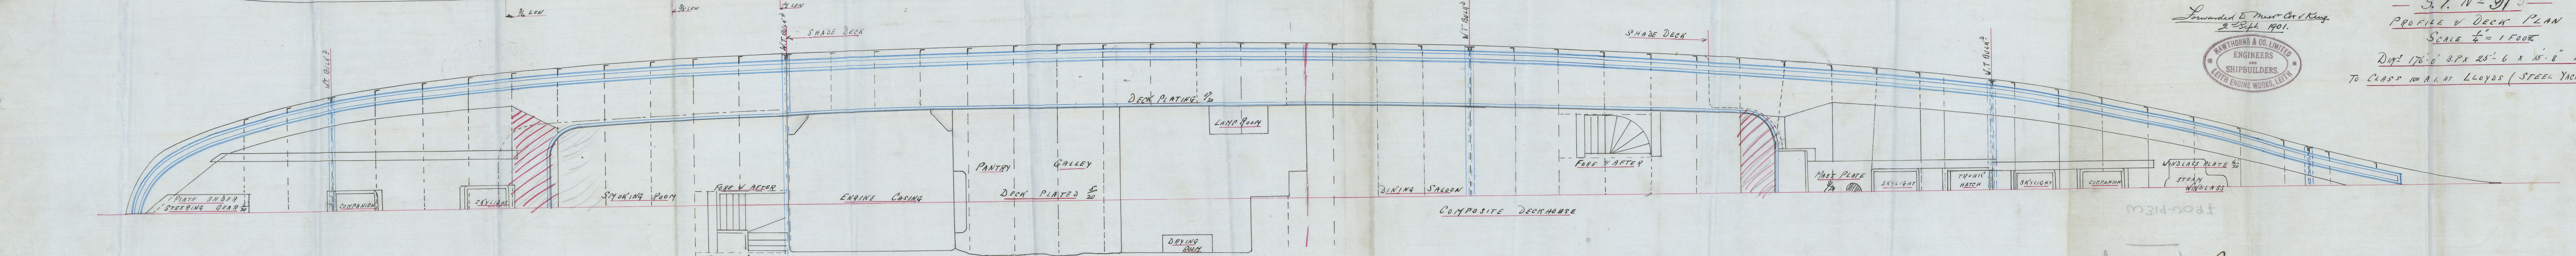


9. 9. 01
17. 9. 01

[illegible]

Hawthornes & Co 91.

s/s "Surf".


Rept. no. Lth. 10126

Profile & Deck plans.

W319-0097

Hawthornes & Co 91


Profile & Deck Plans

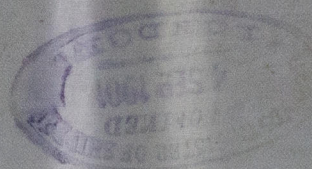




10/10/01

W319-0097

50705

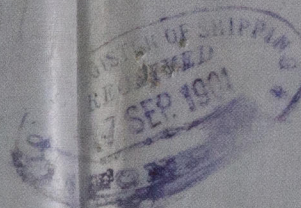

10/10/01

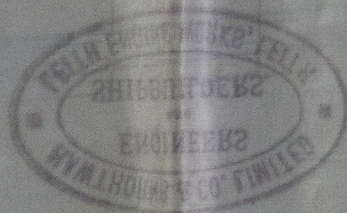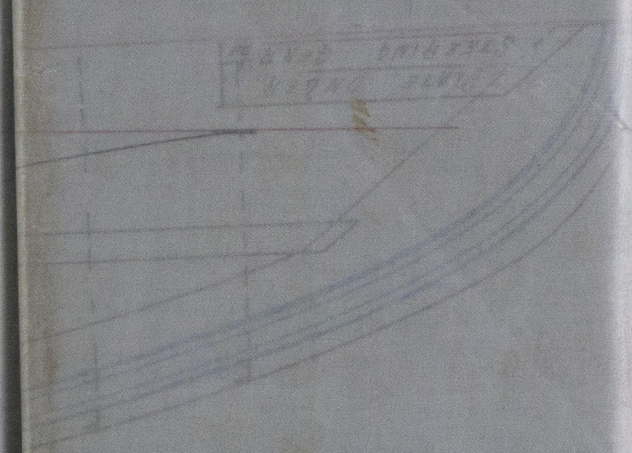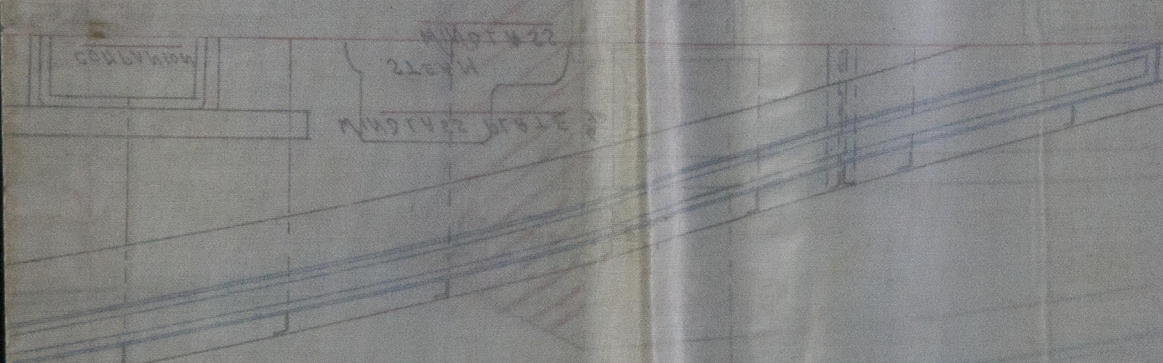

10126

10126

10126

10126

10126

10126



© 2019

Lloyd's Register Foundation