


T. S. MOTOR YACHT No 363.

STEEL PROFILE AND DECK PLANS.


SCALE 1/4" = 1 FOOT.

22/8/28


POOP DECK

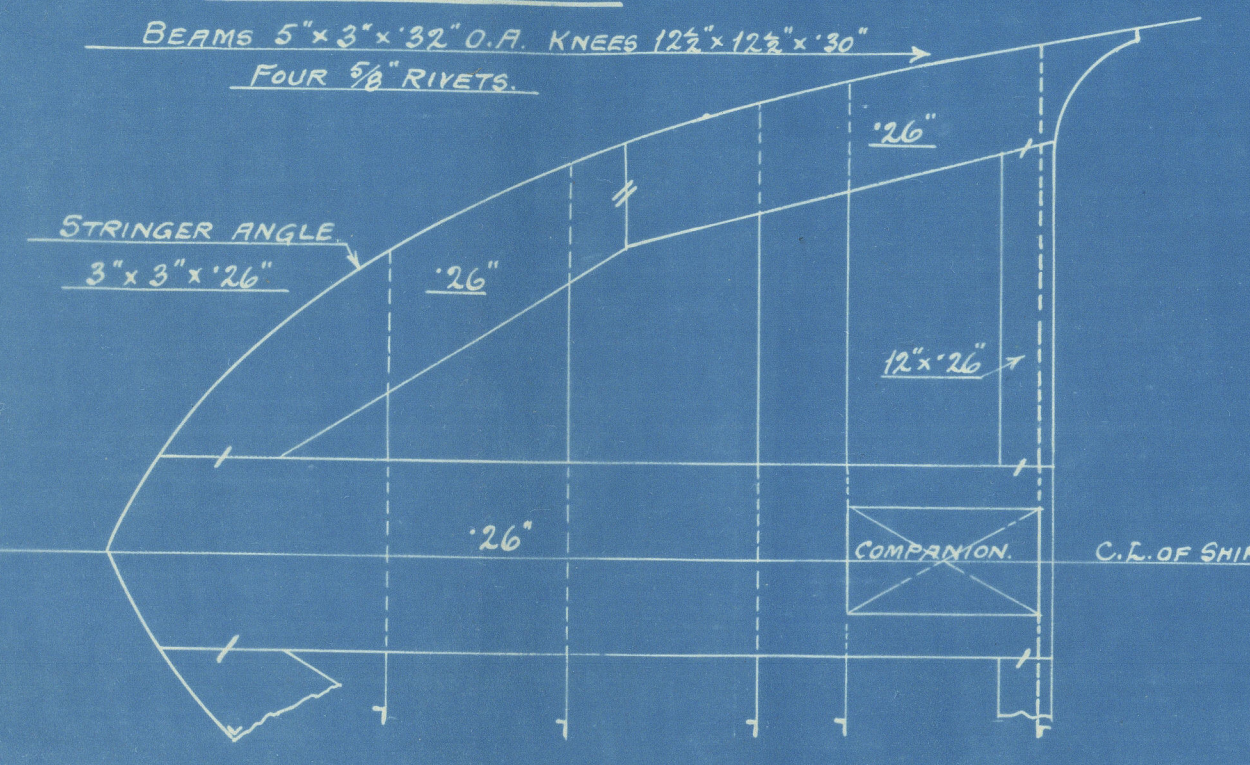

PILLARING TO BE SEPARATELY SUBMITTED

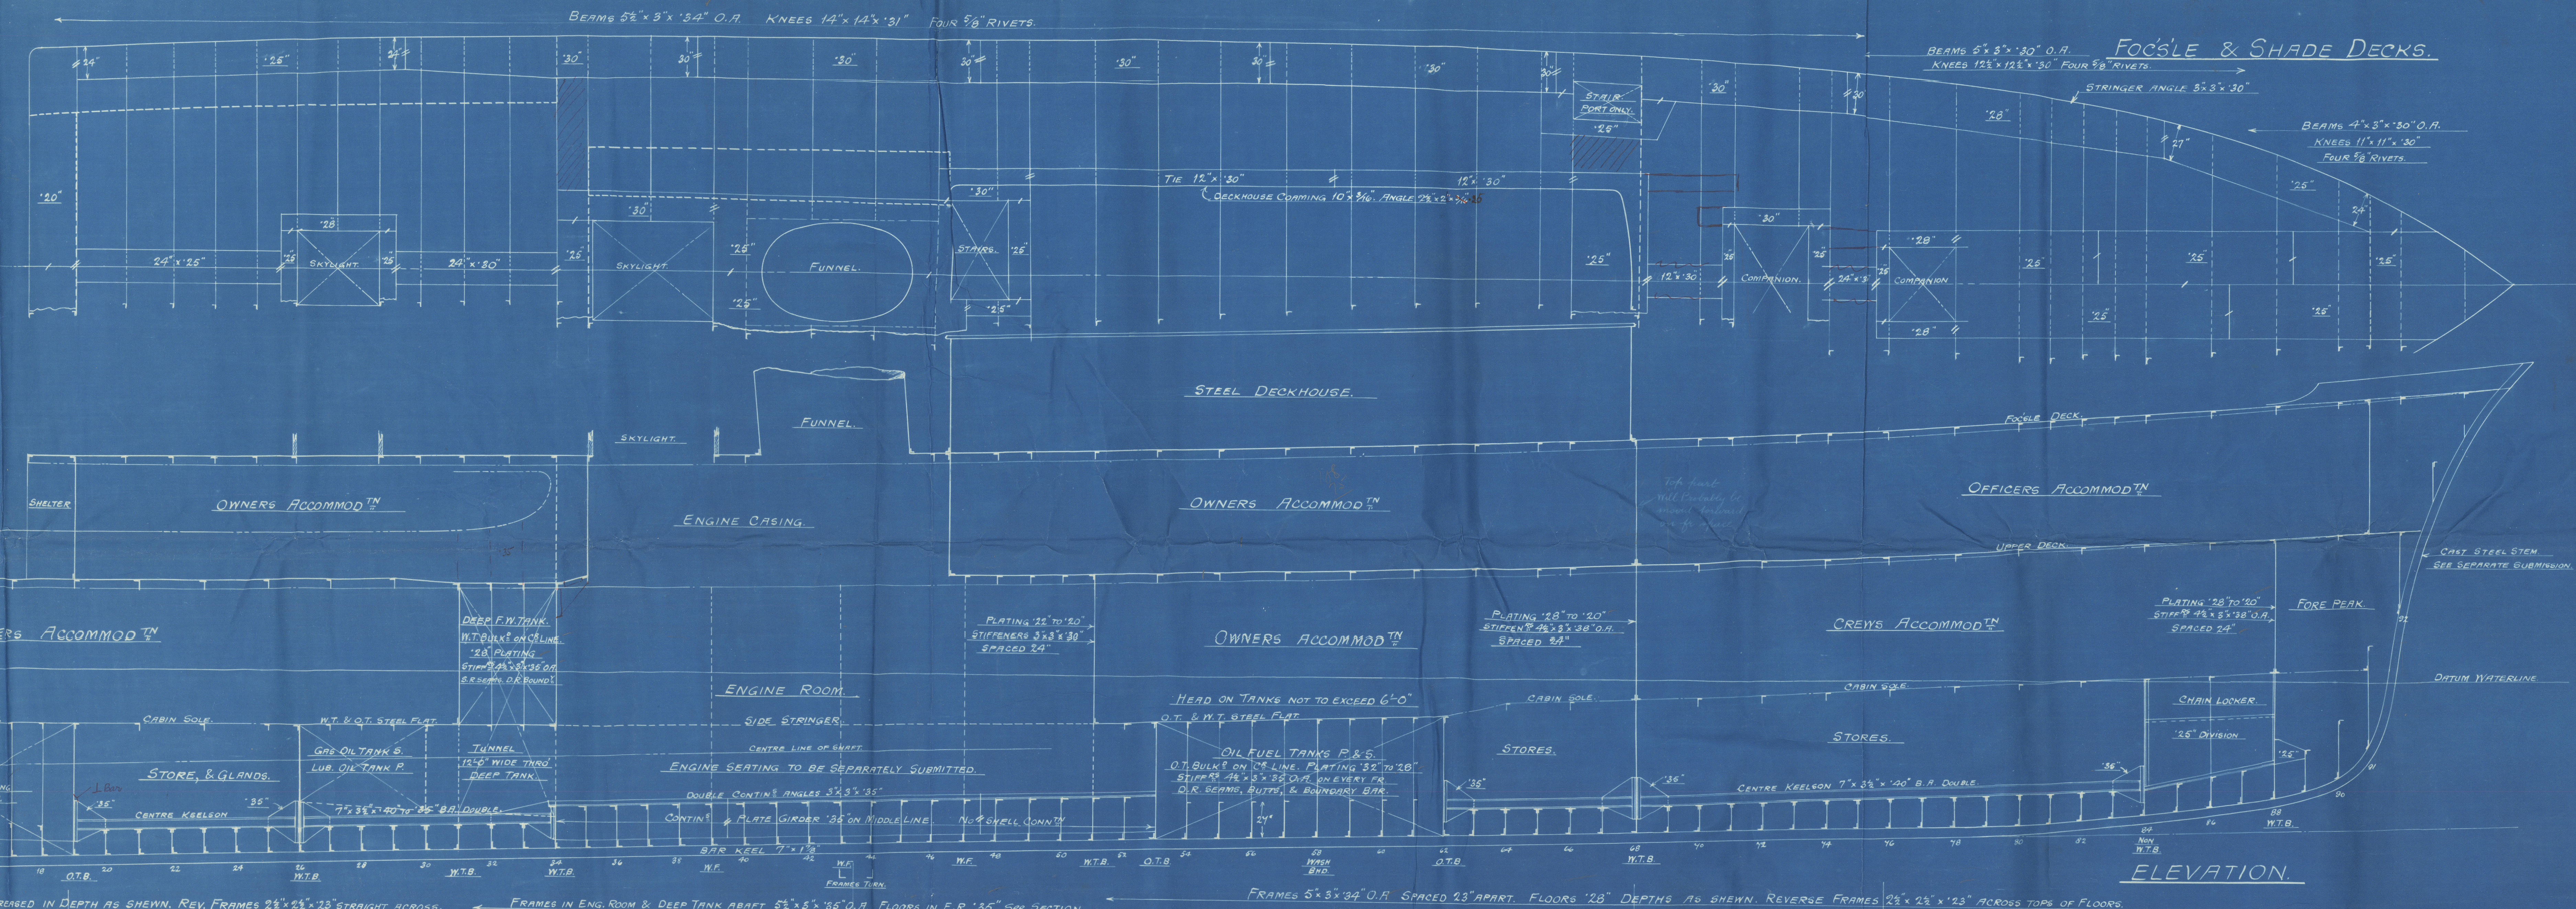

ELEVATION.

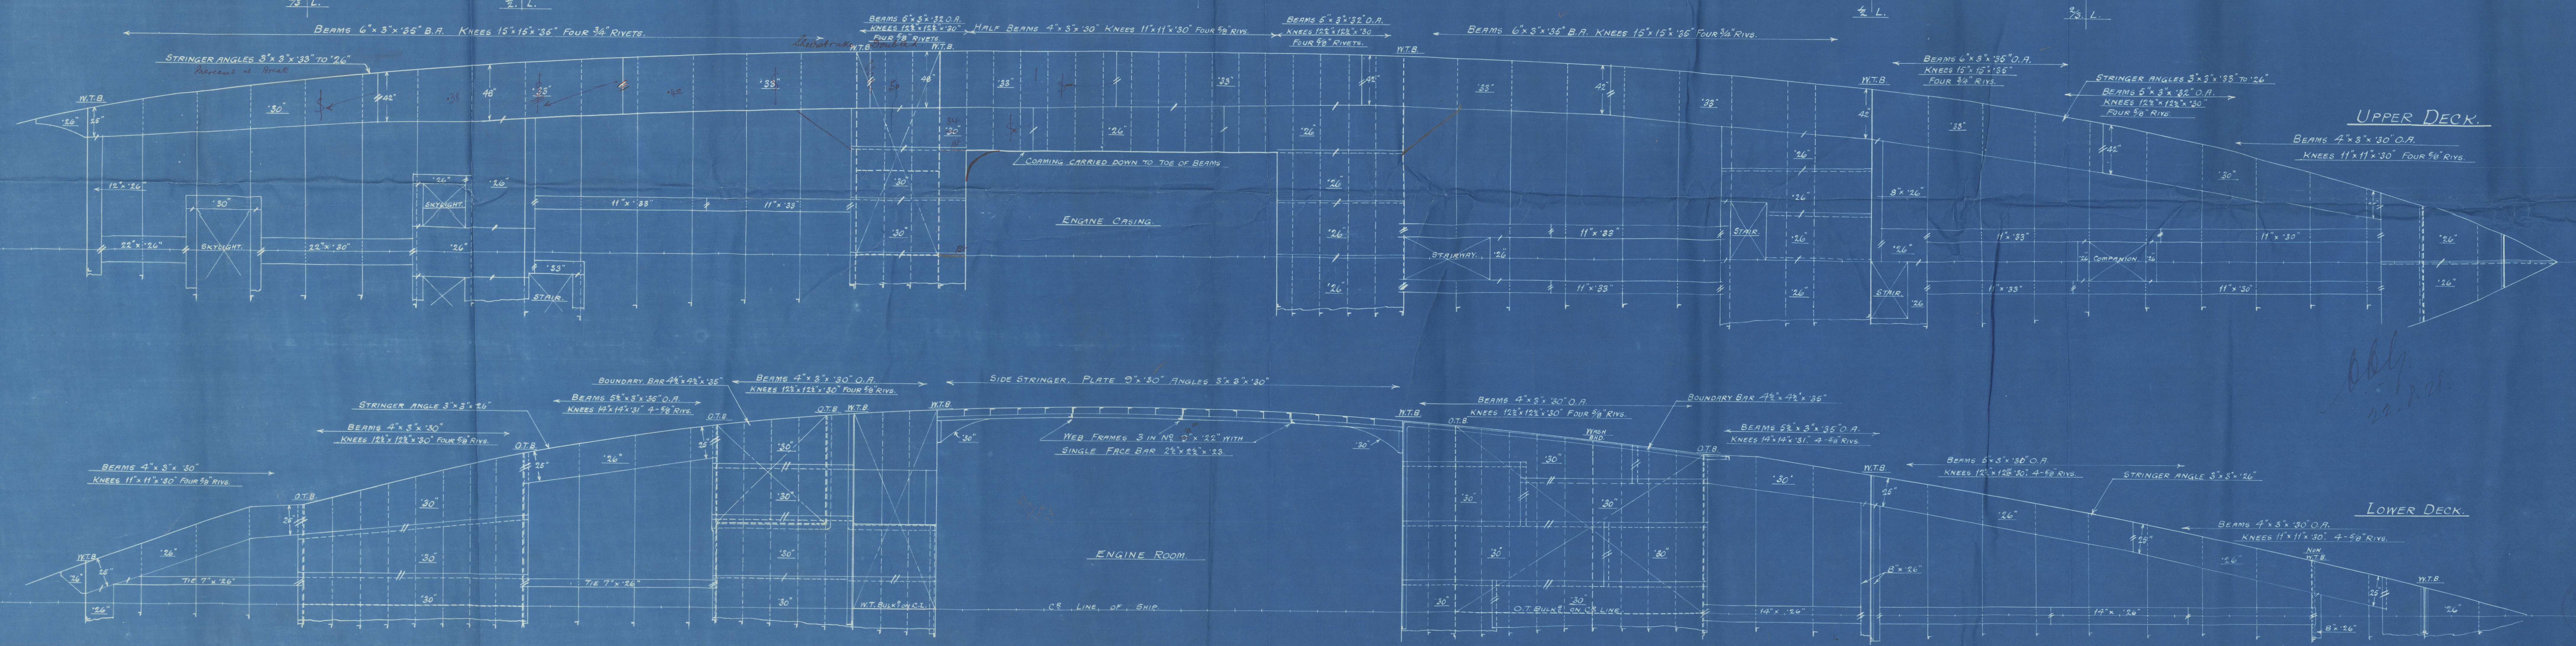

T.S.M.Y. "RHODORA"

Son 13625.

N^o 363.

Camper + Nicholson¹⁰
Soton.

STEEL PROFILE

AND

DECK PLANS.

App^d. Plan.
22/9/28

W319-0218



© 2019

Lloyd's Register
Foundation