


S.S. INANDA. GENERAL ARRANGEMENT.

DIMENSIONS: 406' 6" x 62' 0" E.M. x 21' 0" I.M.

SCALE 1/4" = ONE FOOT.

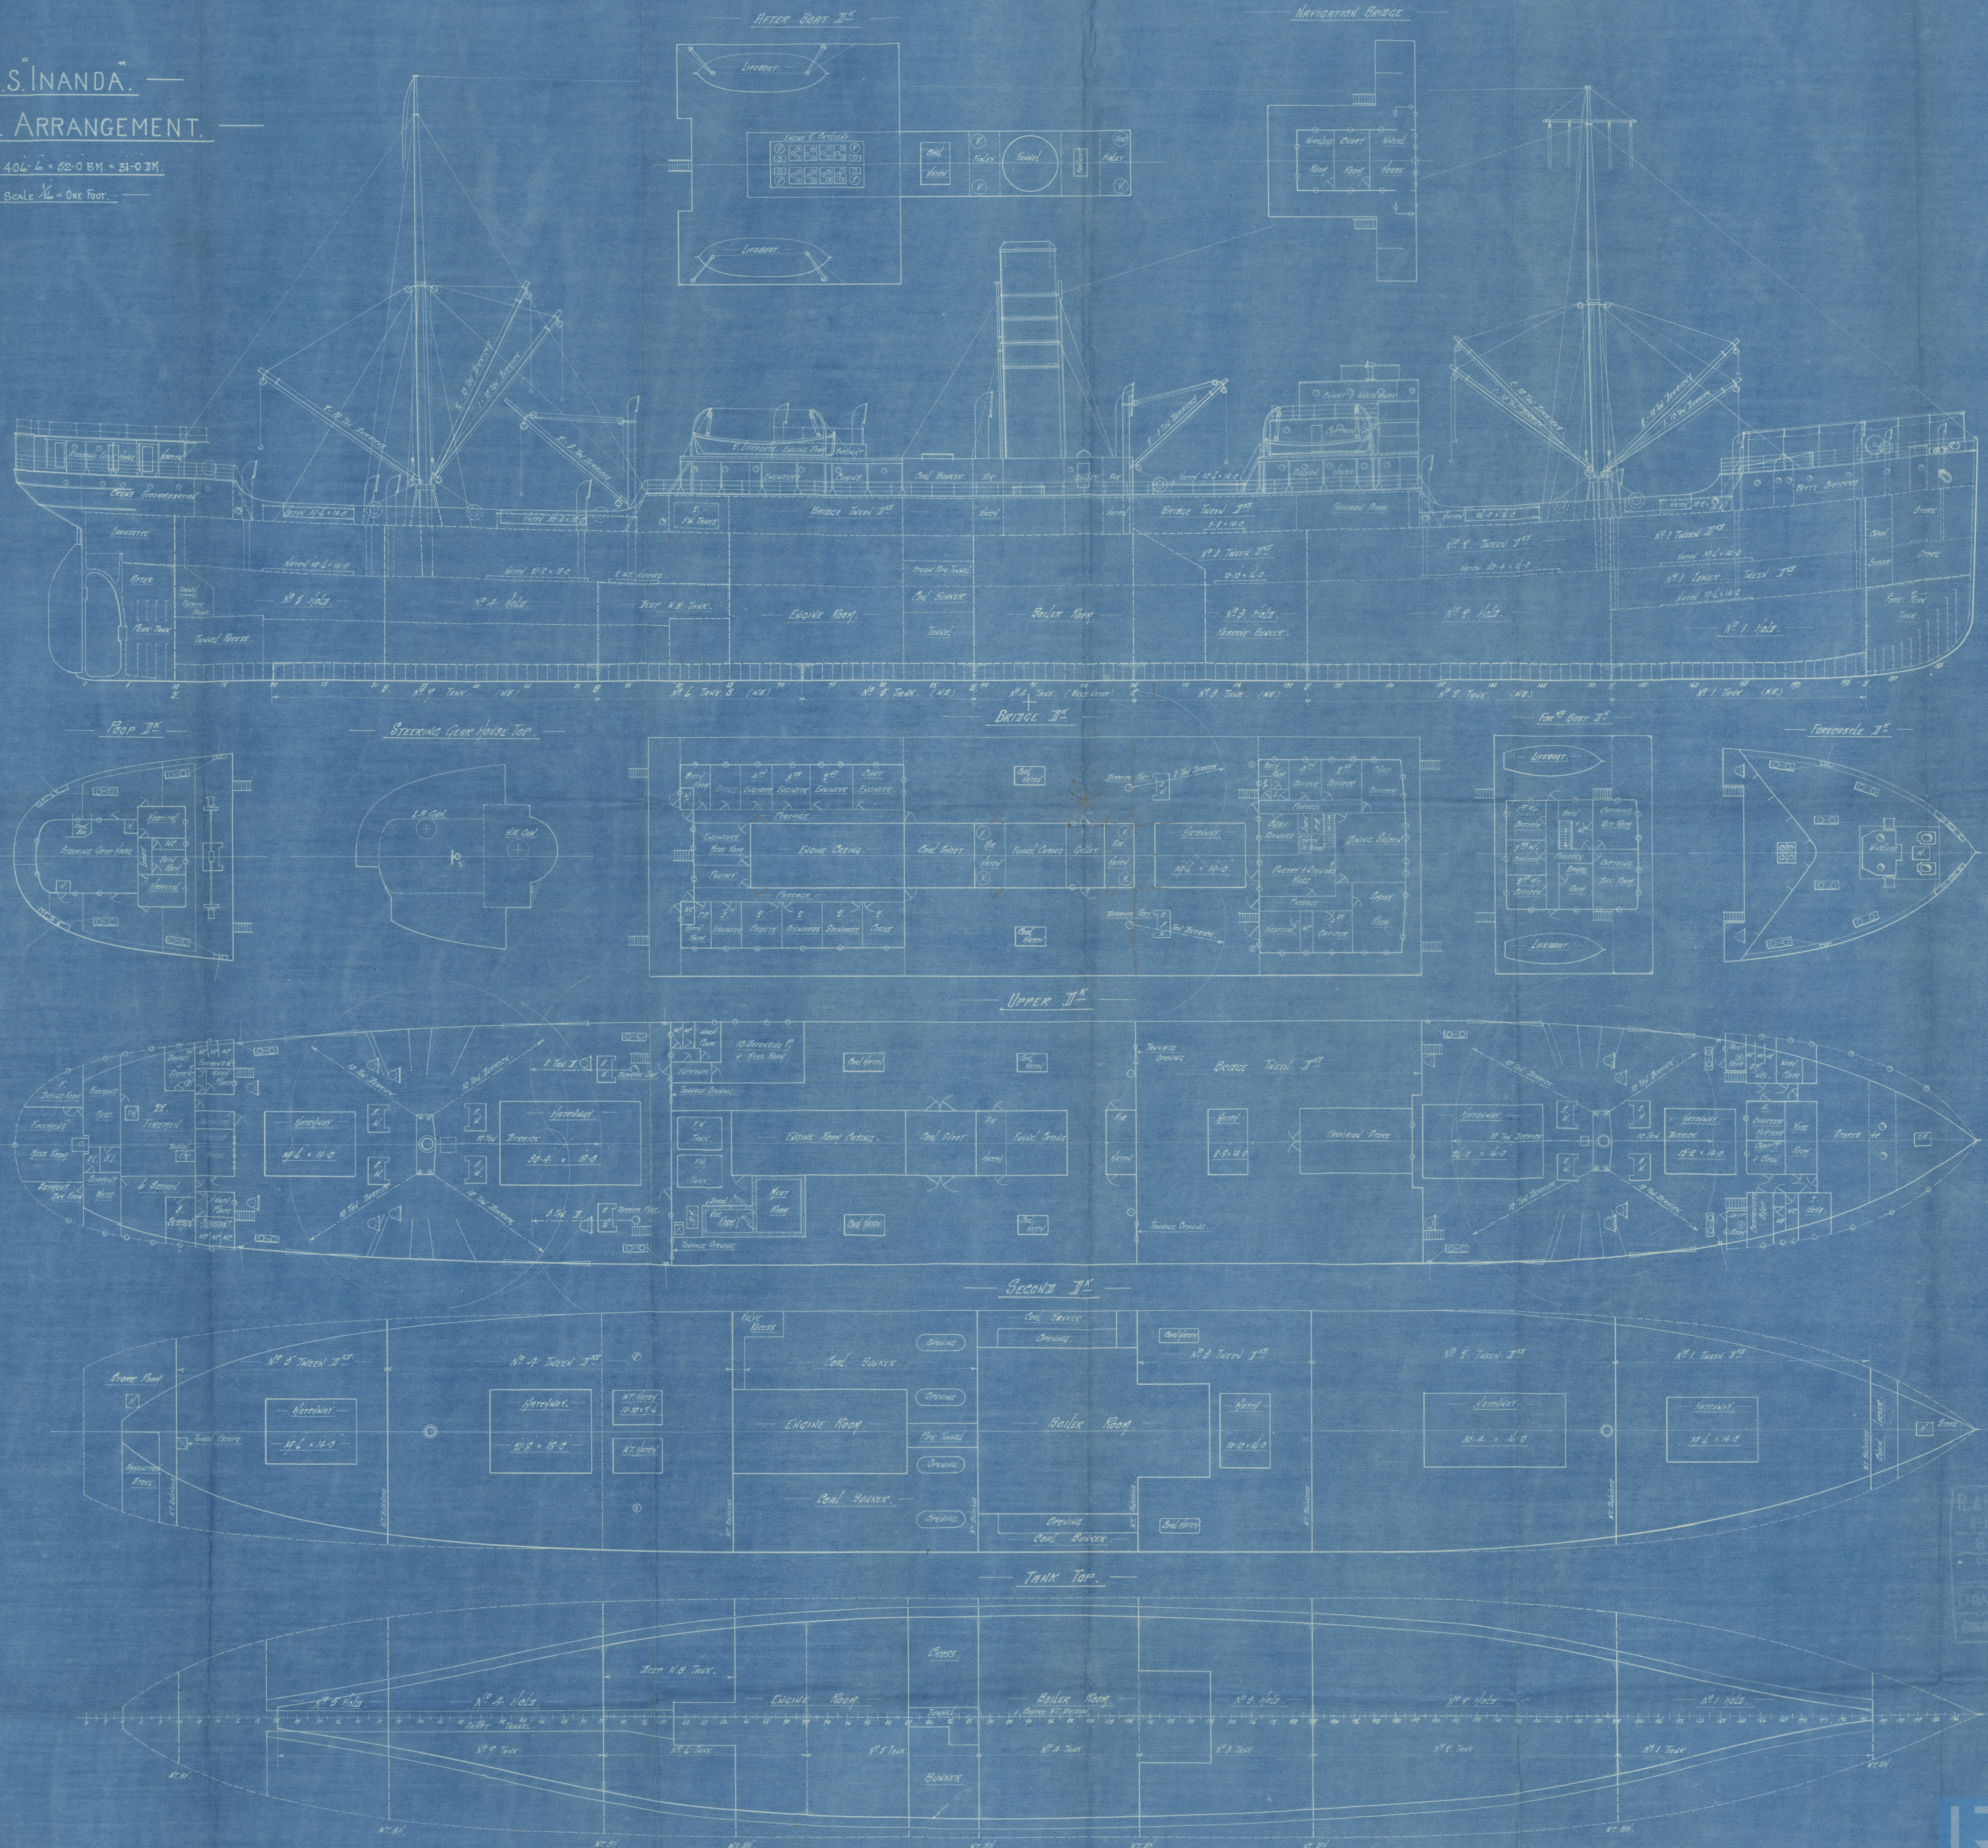

R. & H. GREEN & CO. LTD.
GENERAL MANAGERS
SHEPPARD & CO. LTD.
DRAWN BY
DATE
27-1-11

INANDA

Alpda

GENERAL ARRANGEMENT.

Lon 110267.

W32-0043



© 2020

Lloyd's Register
Foundation