



16 3 23

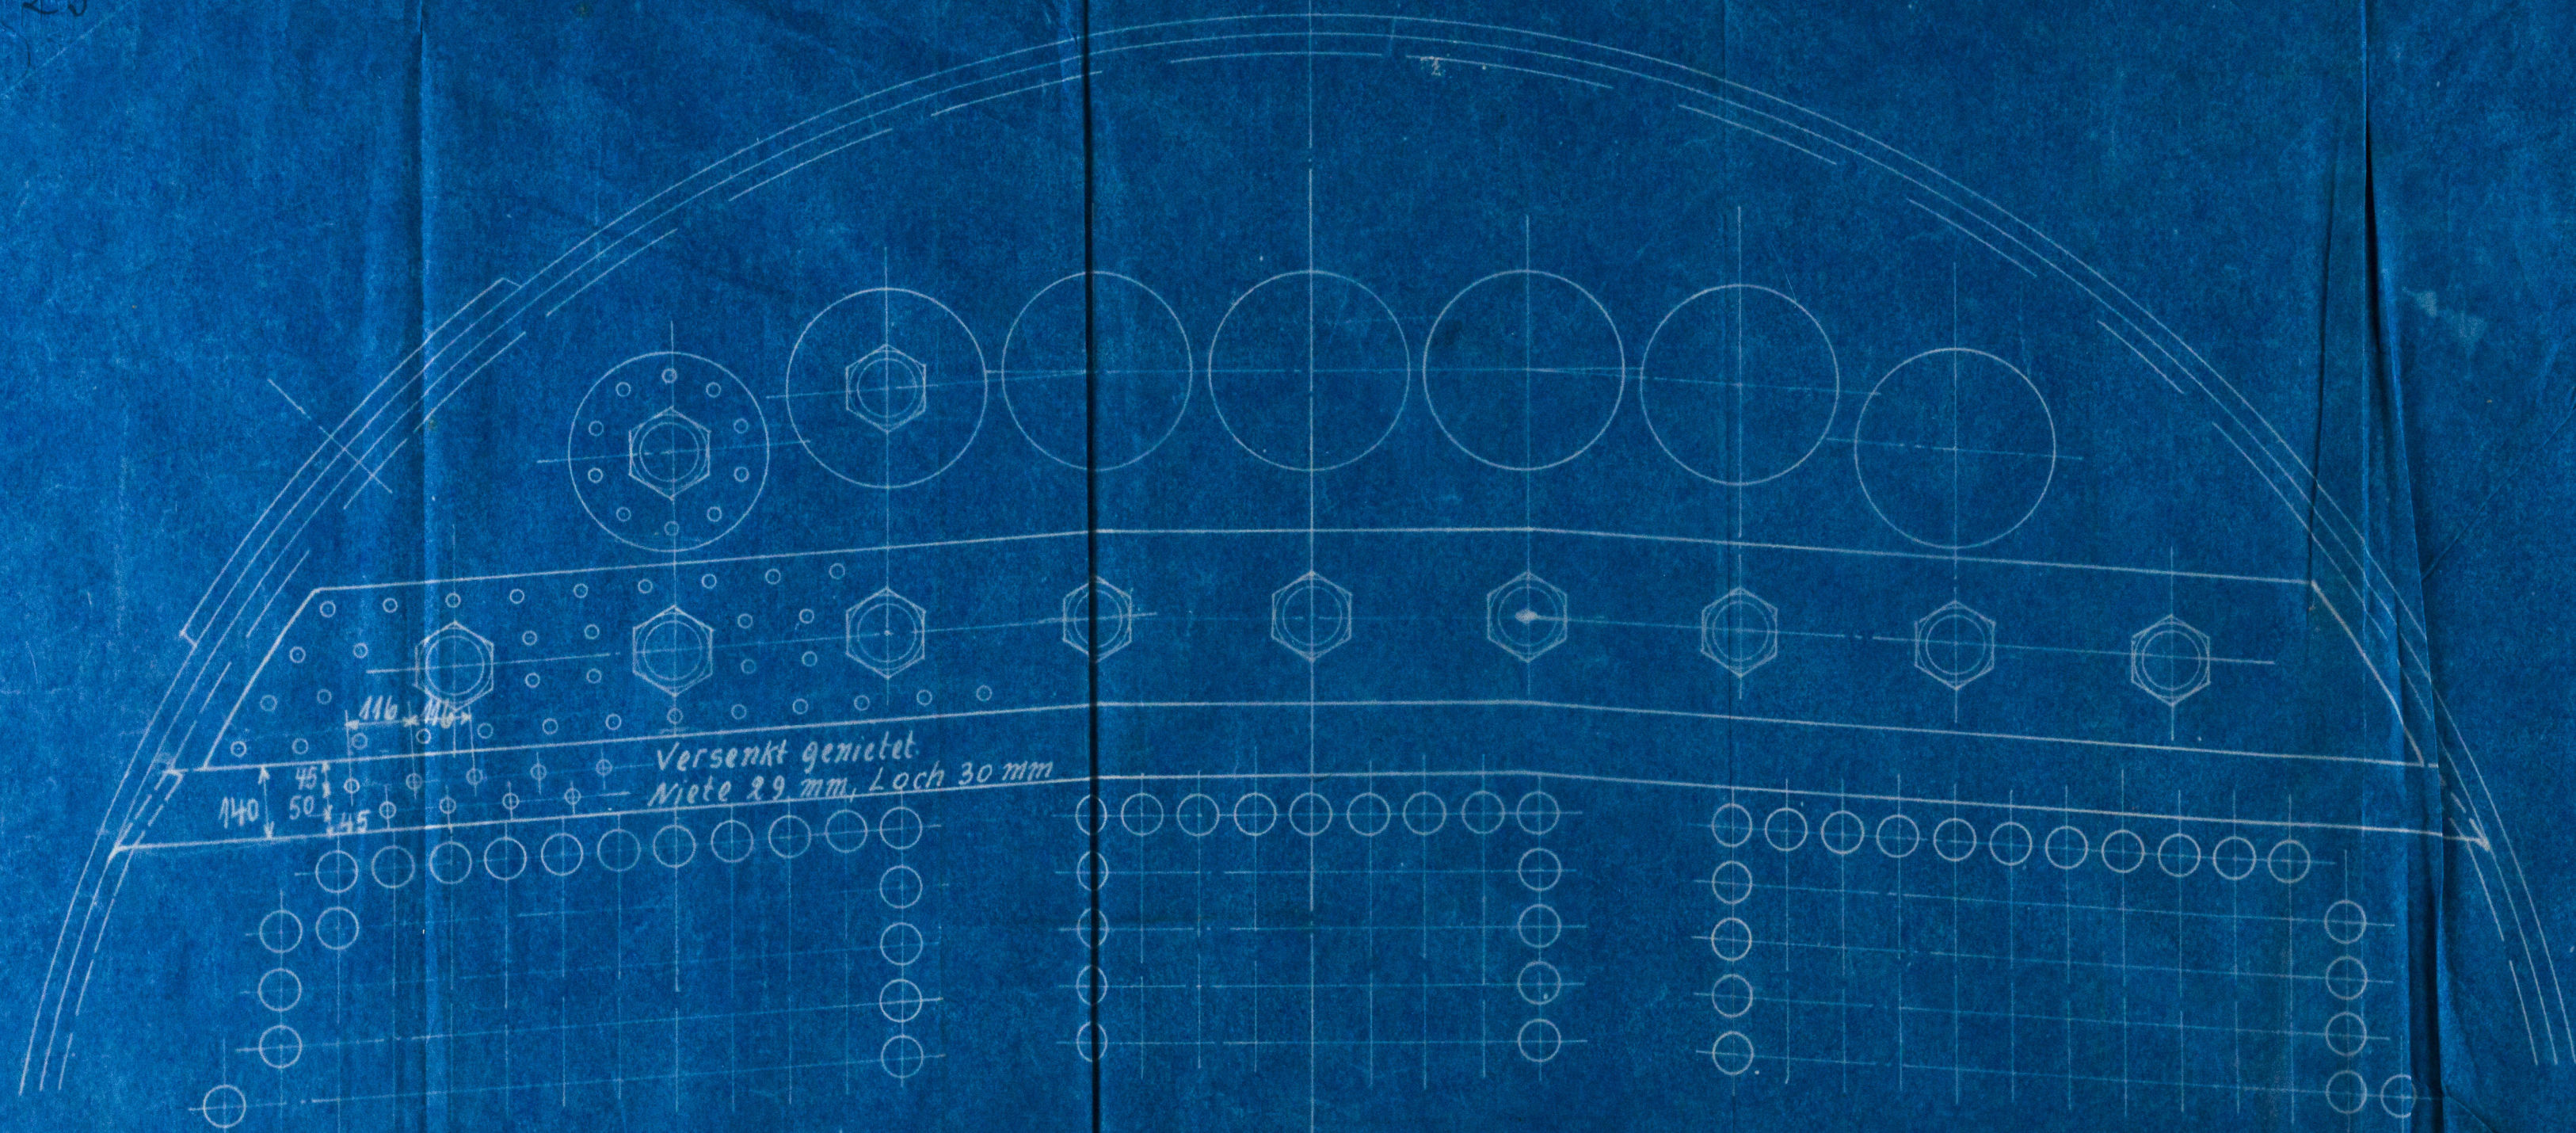


S.S. 377

Projekt 2.

Rostock, d. 11. Febr. 1923.

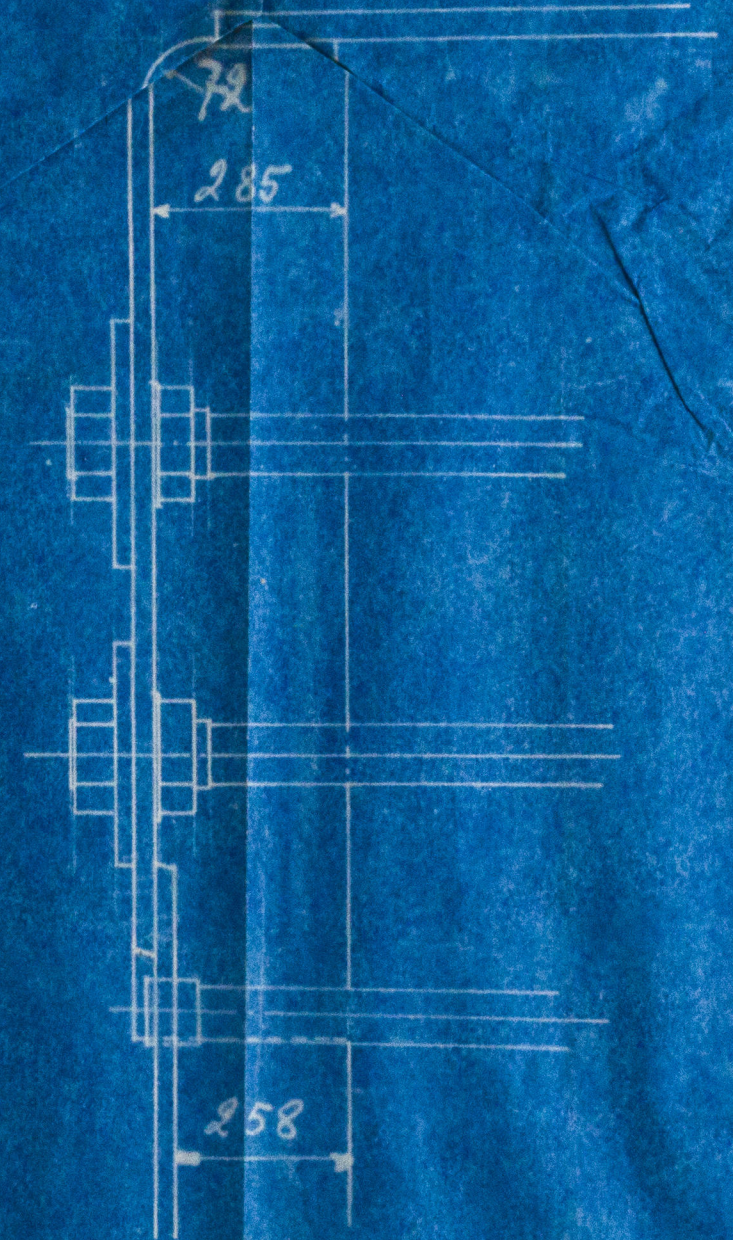

Ch. 23
14-13

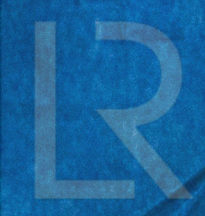

B. Neumann
Verlag
Rostock
Nr. 11
5.3.23

9800-2313

A. G. Neptun Rostock & No 377.

Front plate of Centre boiler.

Is Grite Ham. letter Z. 3. 23.

Hamburg Report Nr. ...15.5.43...

Empire Energy

W32-0086



© 2020

Lloyd's Register
Foundation