

DETAIL OF COUPLING BOLTS.


1 OFF CRANK-SHAFT-STEEL - 18F
 1 OFF " " " 19F
 1 OFF " " " 20F
 SURVEY - LLOYD'S.




NOS 18F-19F-20F

CRANK SHAFT.

SCALES :- 1'2", 3" & 12" = 1 FOOT.

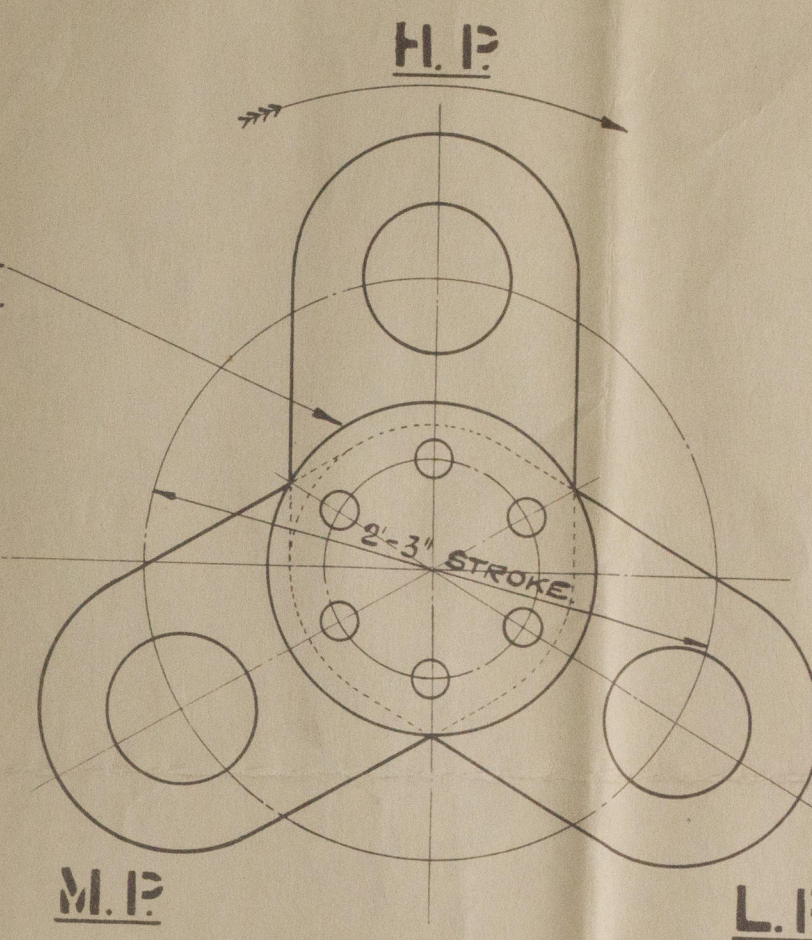

LOOKING FORWARD.

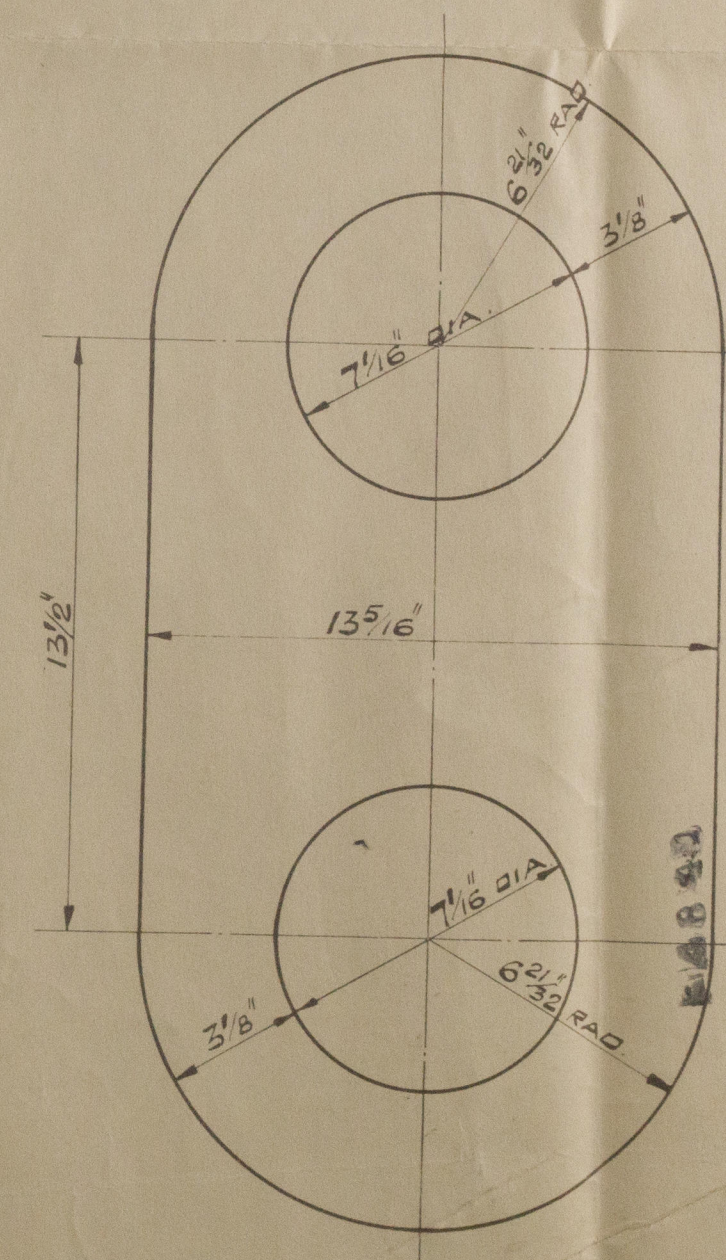

PROFILE OF WEB.

TRC. N°6.

W328-0147

GLASGOW

DOW HENDERSON & CO L^{td}

19th

CRANKSHAFT

"Amluch Rose"

GLASGOW REPORT No 51273



© 2021

Lloyd's Register
Foundation

W328-0147