

MARINE ENGINES N° 1984.

MESSRS CRAIG, TAYLOR & CO^S S. S. NO 226.

BOILERS, 3 - OFF.

SCALE 1 INCH TO A FOOT.



180. LBS. W. P.

TOTAL HEATING SURFACE IN THREE BOILERS. = 7080 SQ. FT.

TOTAL GRATE SURFACE IN THREE BOILERS = 144. SQ. FT. (4-6 BARS

TENSILE STRENGTH OF SHELL, BUTT STRAPS & MANHOLE STIFFENERS 29 TO 33 TONS/0"
GIRDERS & LONGT STAYS 28 TO 32 TONS/0"

ALL OTHER PLATES, FURNACES, SCREW STAY & RIYET BARS 26 TO 30 TONS / d

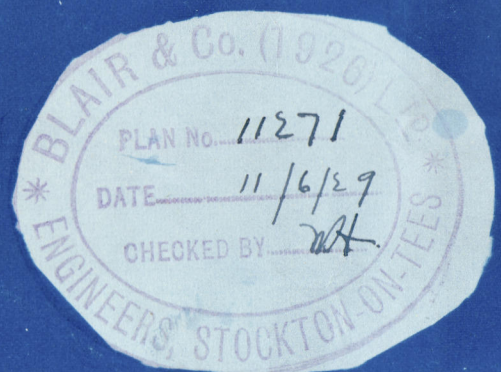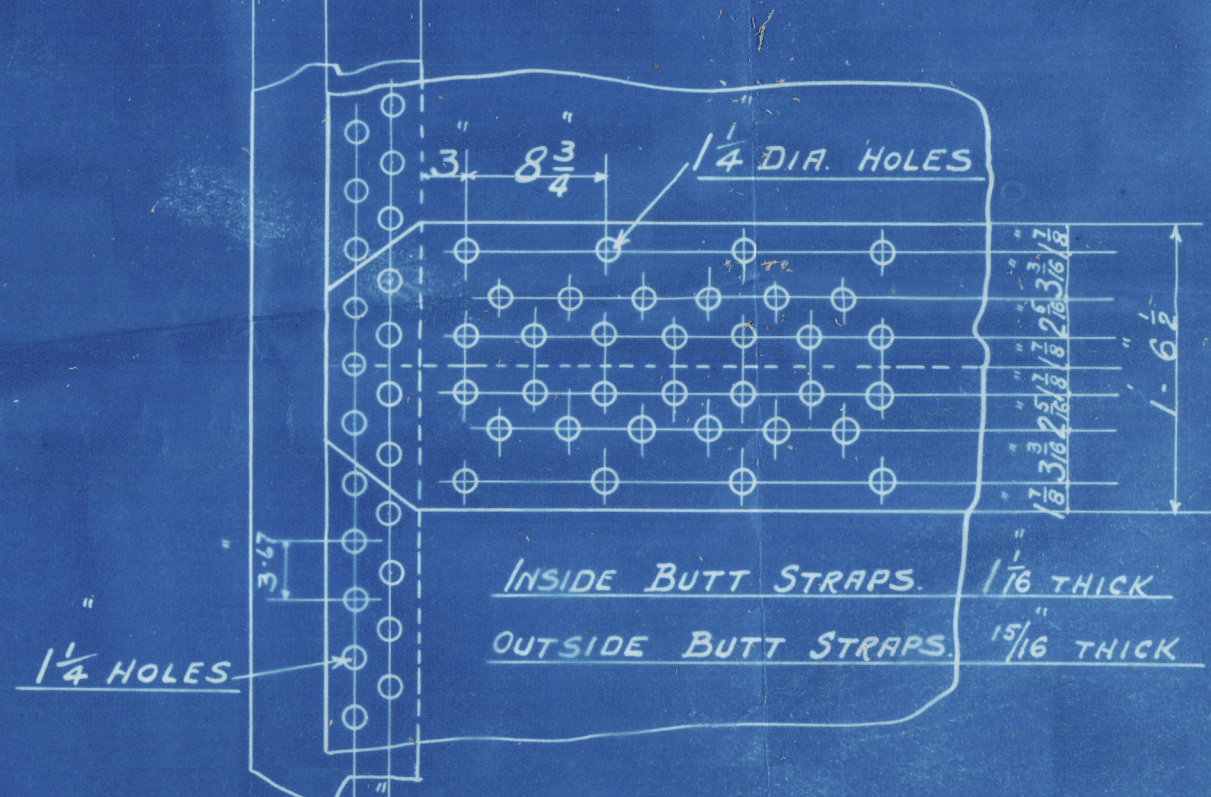

[Handwritten signature] *[Handwritten signature]*
14/6/29

11.7.19
Male
12.6.19

W328-0702 (212)

From **BLAIR & Co. (1926) Ltd.,**
STOCKTON-ON-TEES.

For Enclosure to

Messrs Lloyd's
Registry of Shipping
Milbros

BLAIR & Co.

No. 1984

15' 6" x 11' 0" x 180 lbs.

Boilers for

Craig Taylor & Co

No. 226.

Sc.

S.S. Glofield.
MDB RPT. No. 13900

Ampleforth

W328-0202

Middleborough.



© 2021

Lloyd's Register
Foundation