

MARINE ENGINES N^o 1984
TRACINC N^o 53366
PRINT N^o
H.P. 300-310
W.P. 180
18/3
22/1/17


4/6/29

CRANK SHAFT


SCALE 1 INCH TO A FOOT.

NOTE: COUPLINGS DRILLED TO "JIG F."


FILLETS IN CORNERS OF COLLARS TO BE $\frac{3}{16}$ " RADIUS.

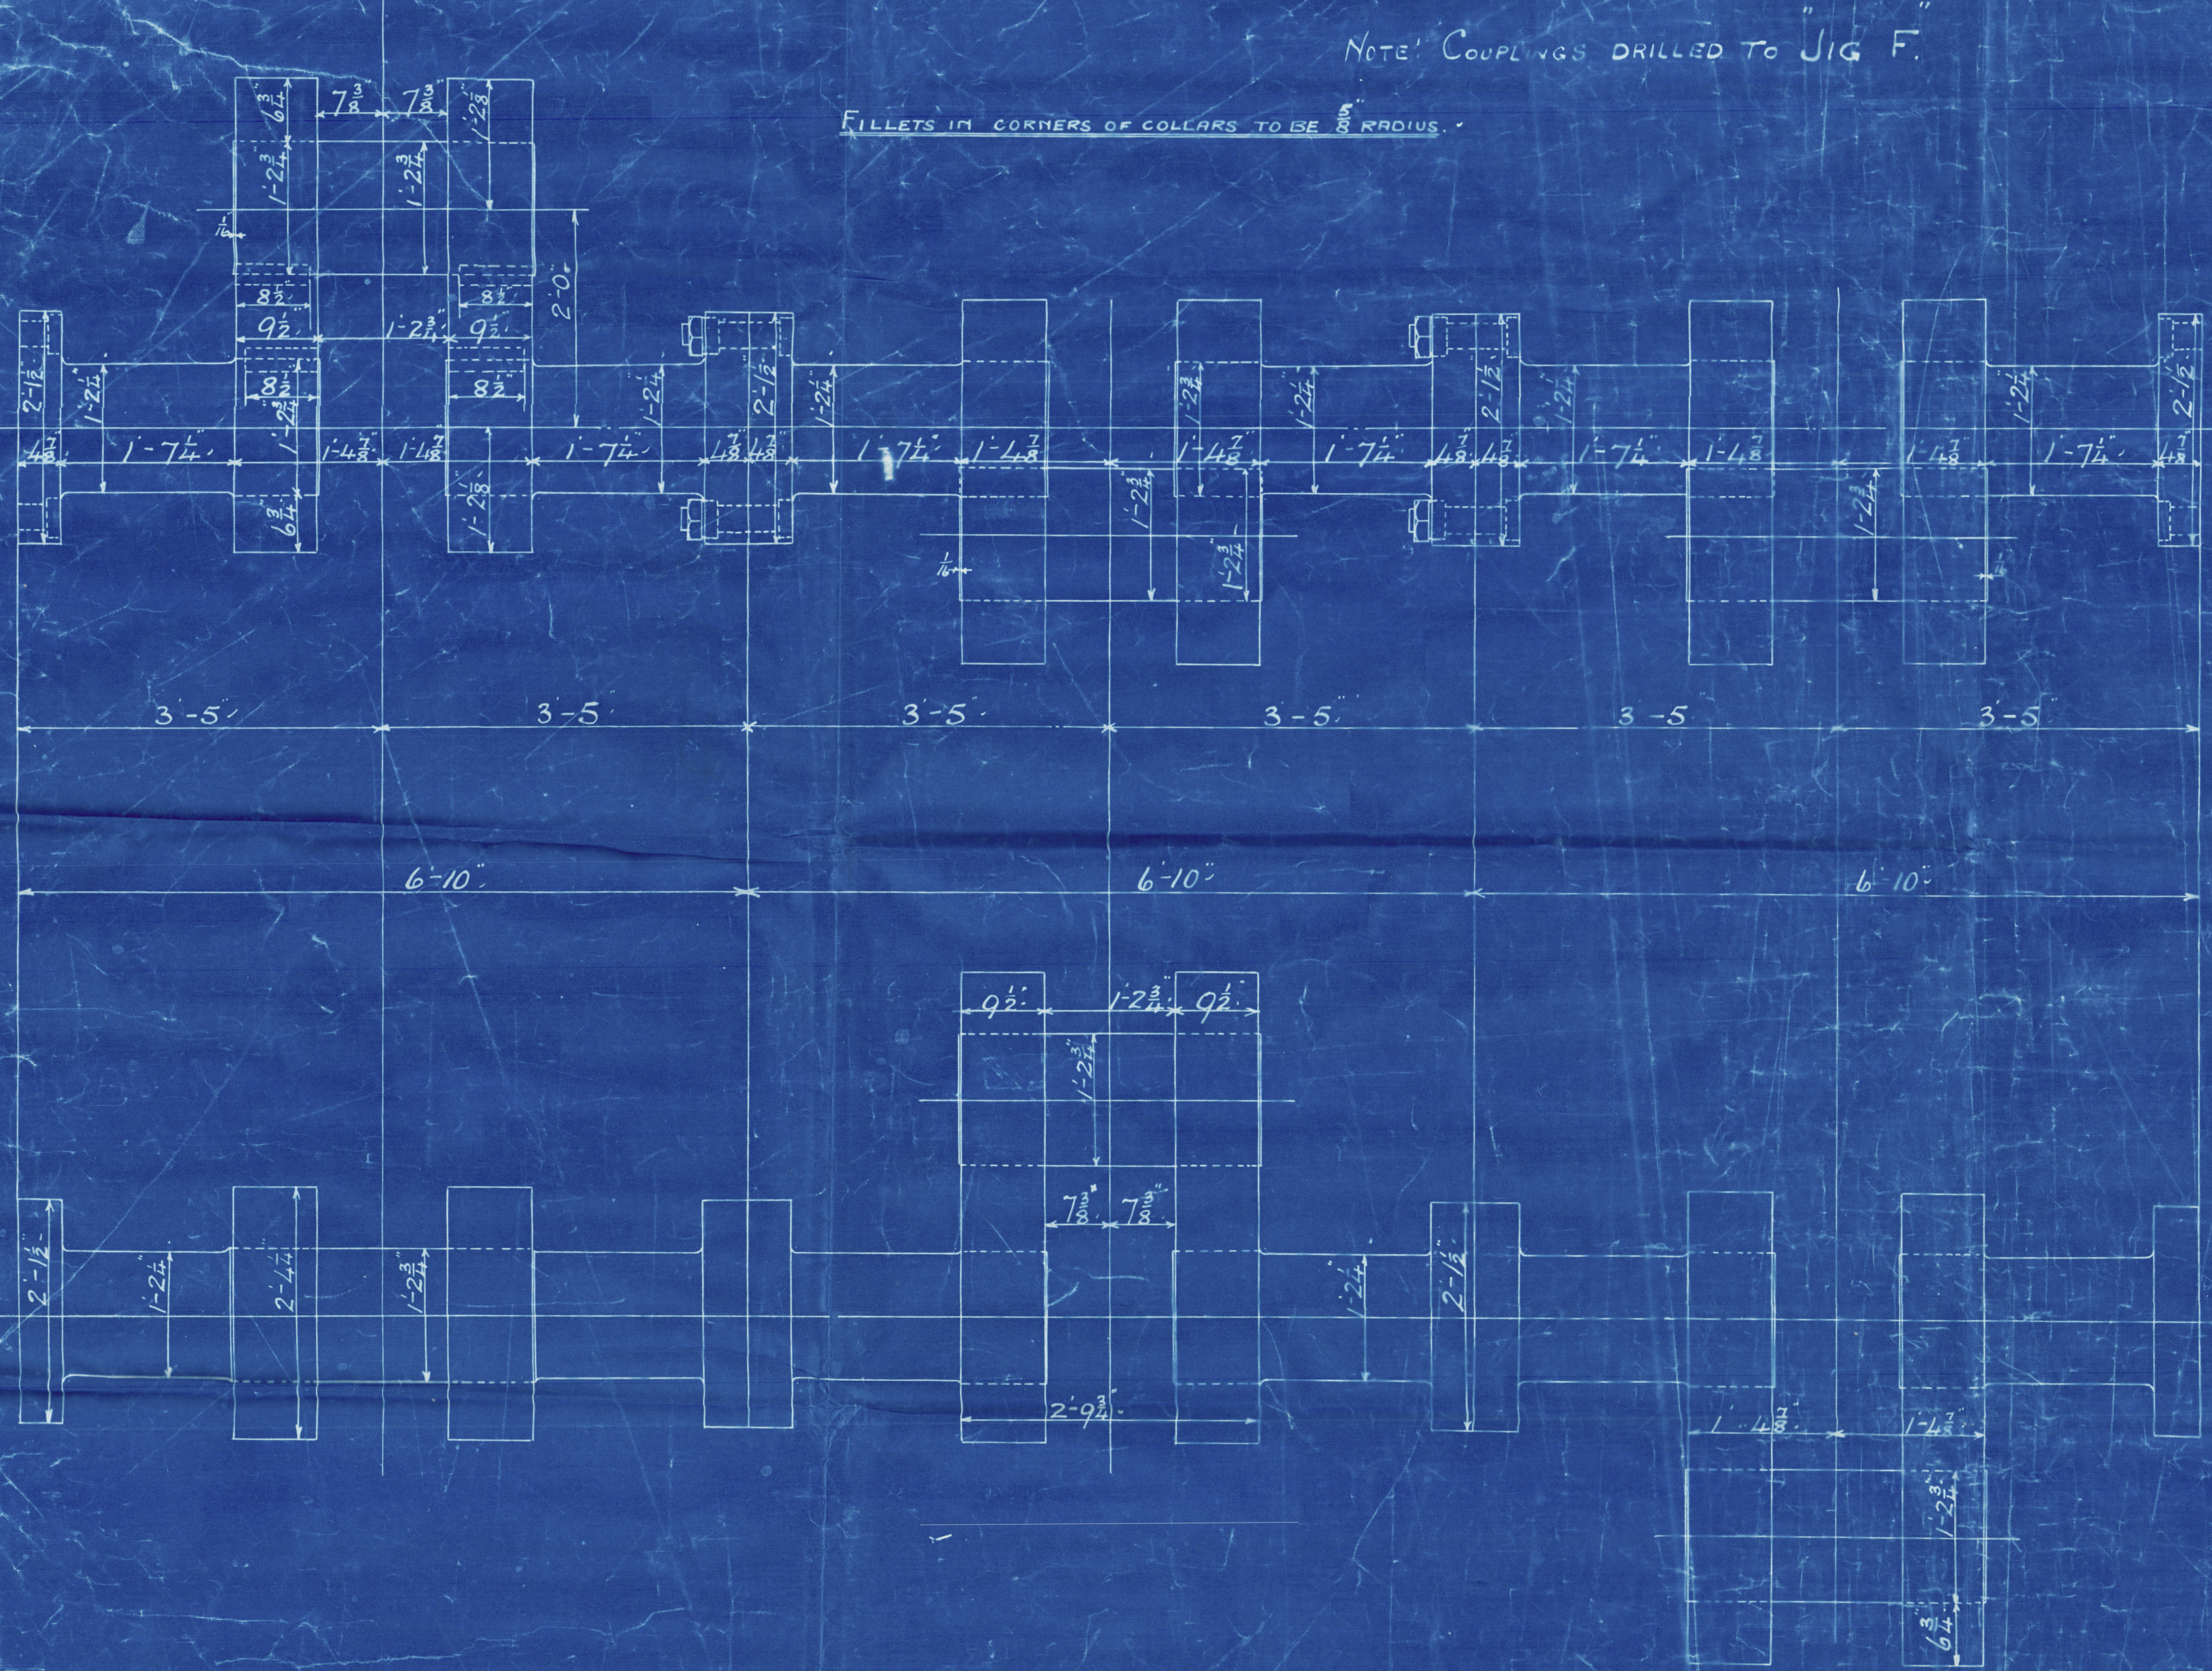

VIEW LOOKING ON AFT END OF SHAFT.

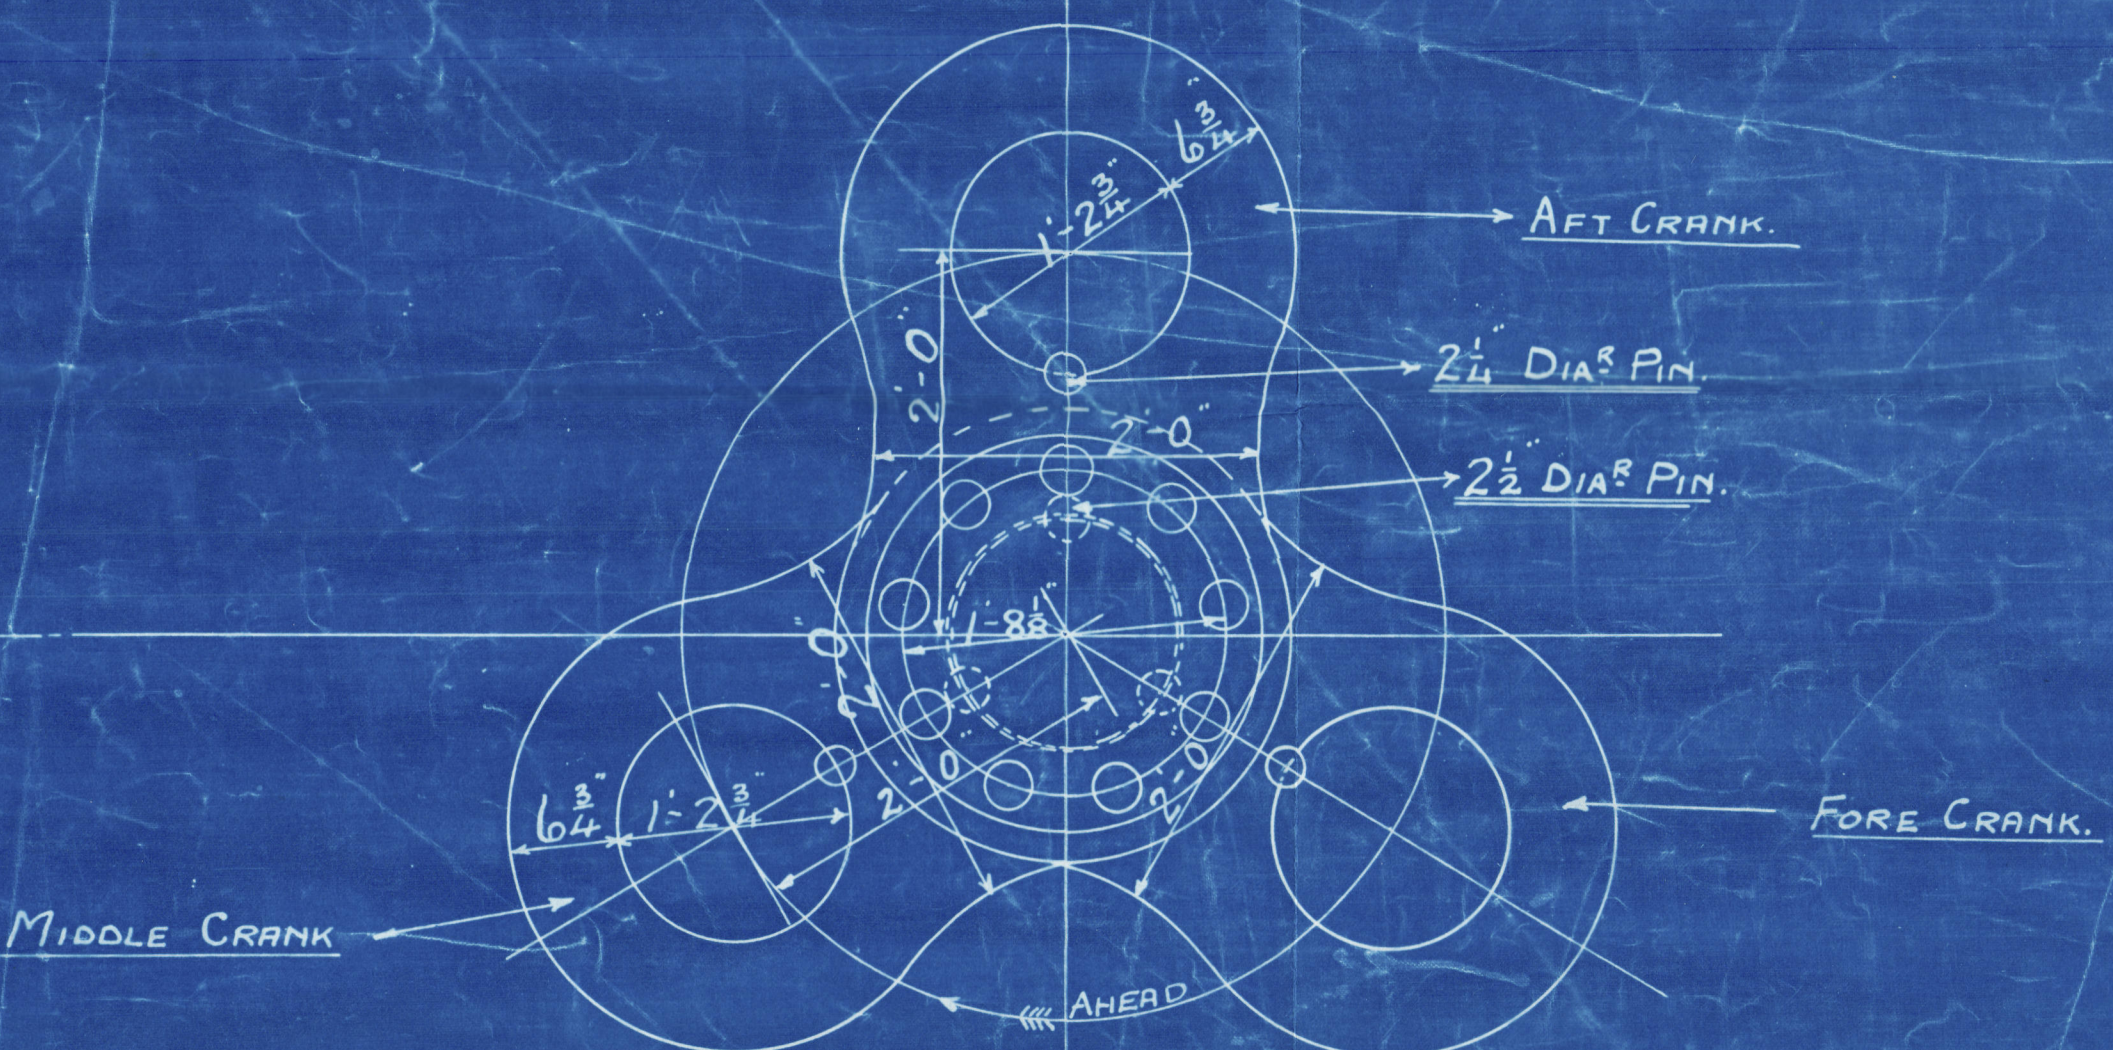

FULL SIZE

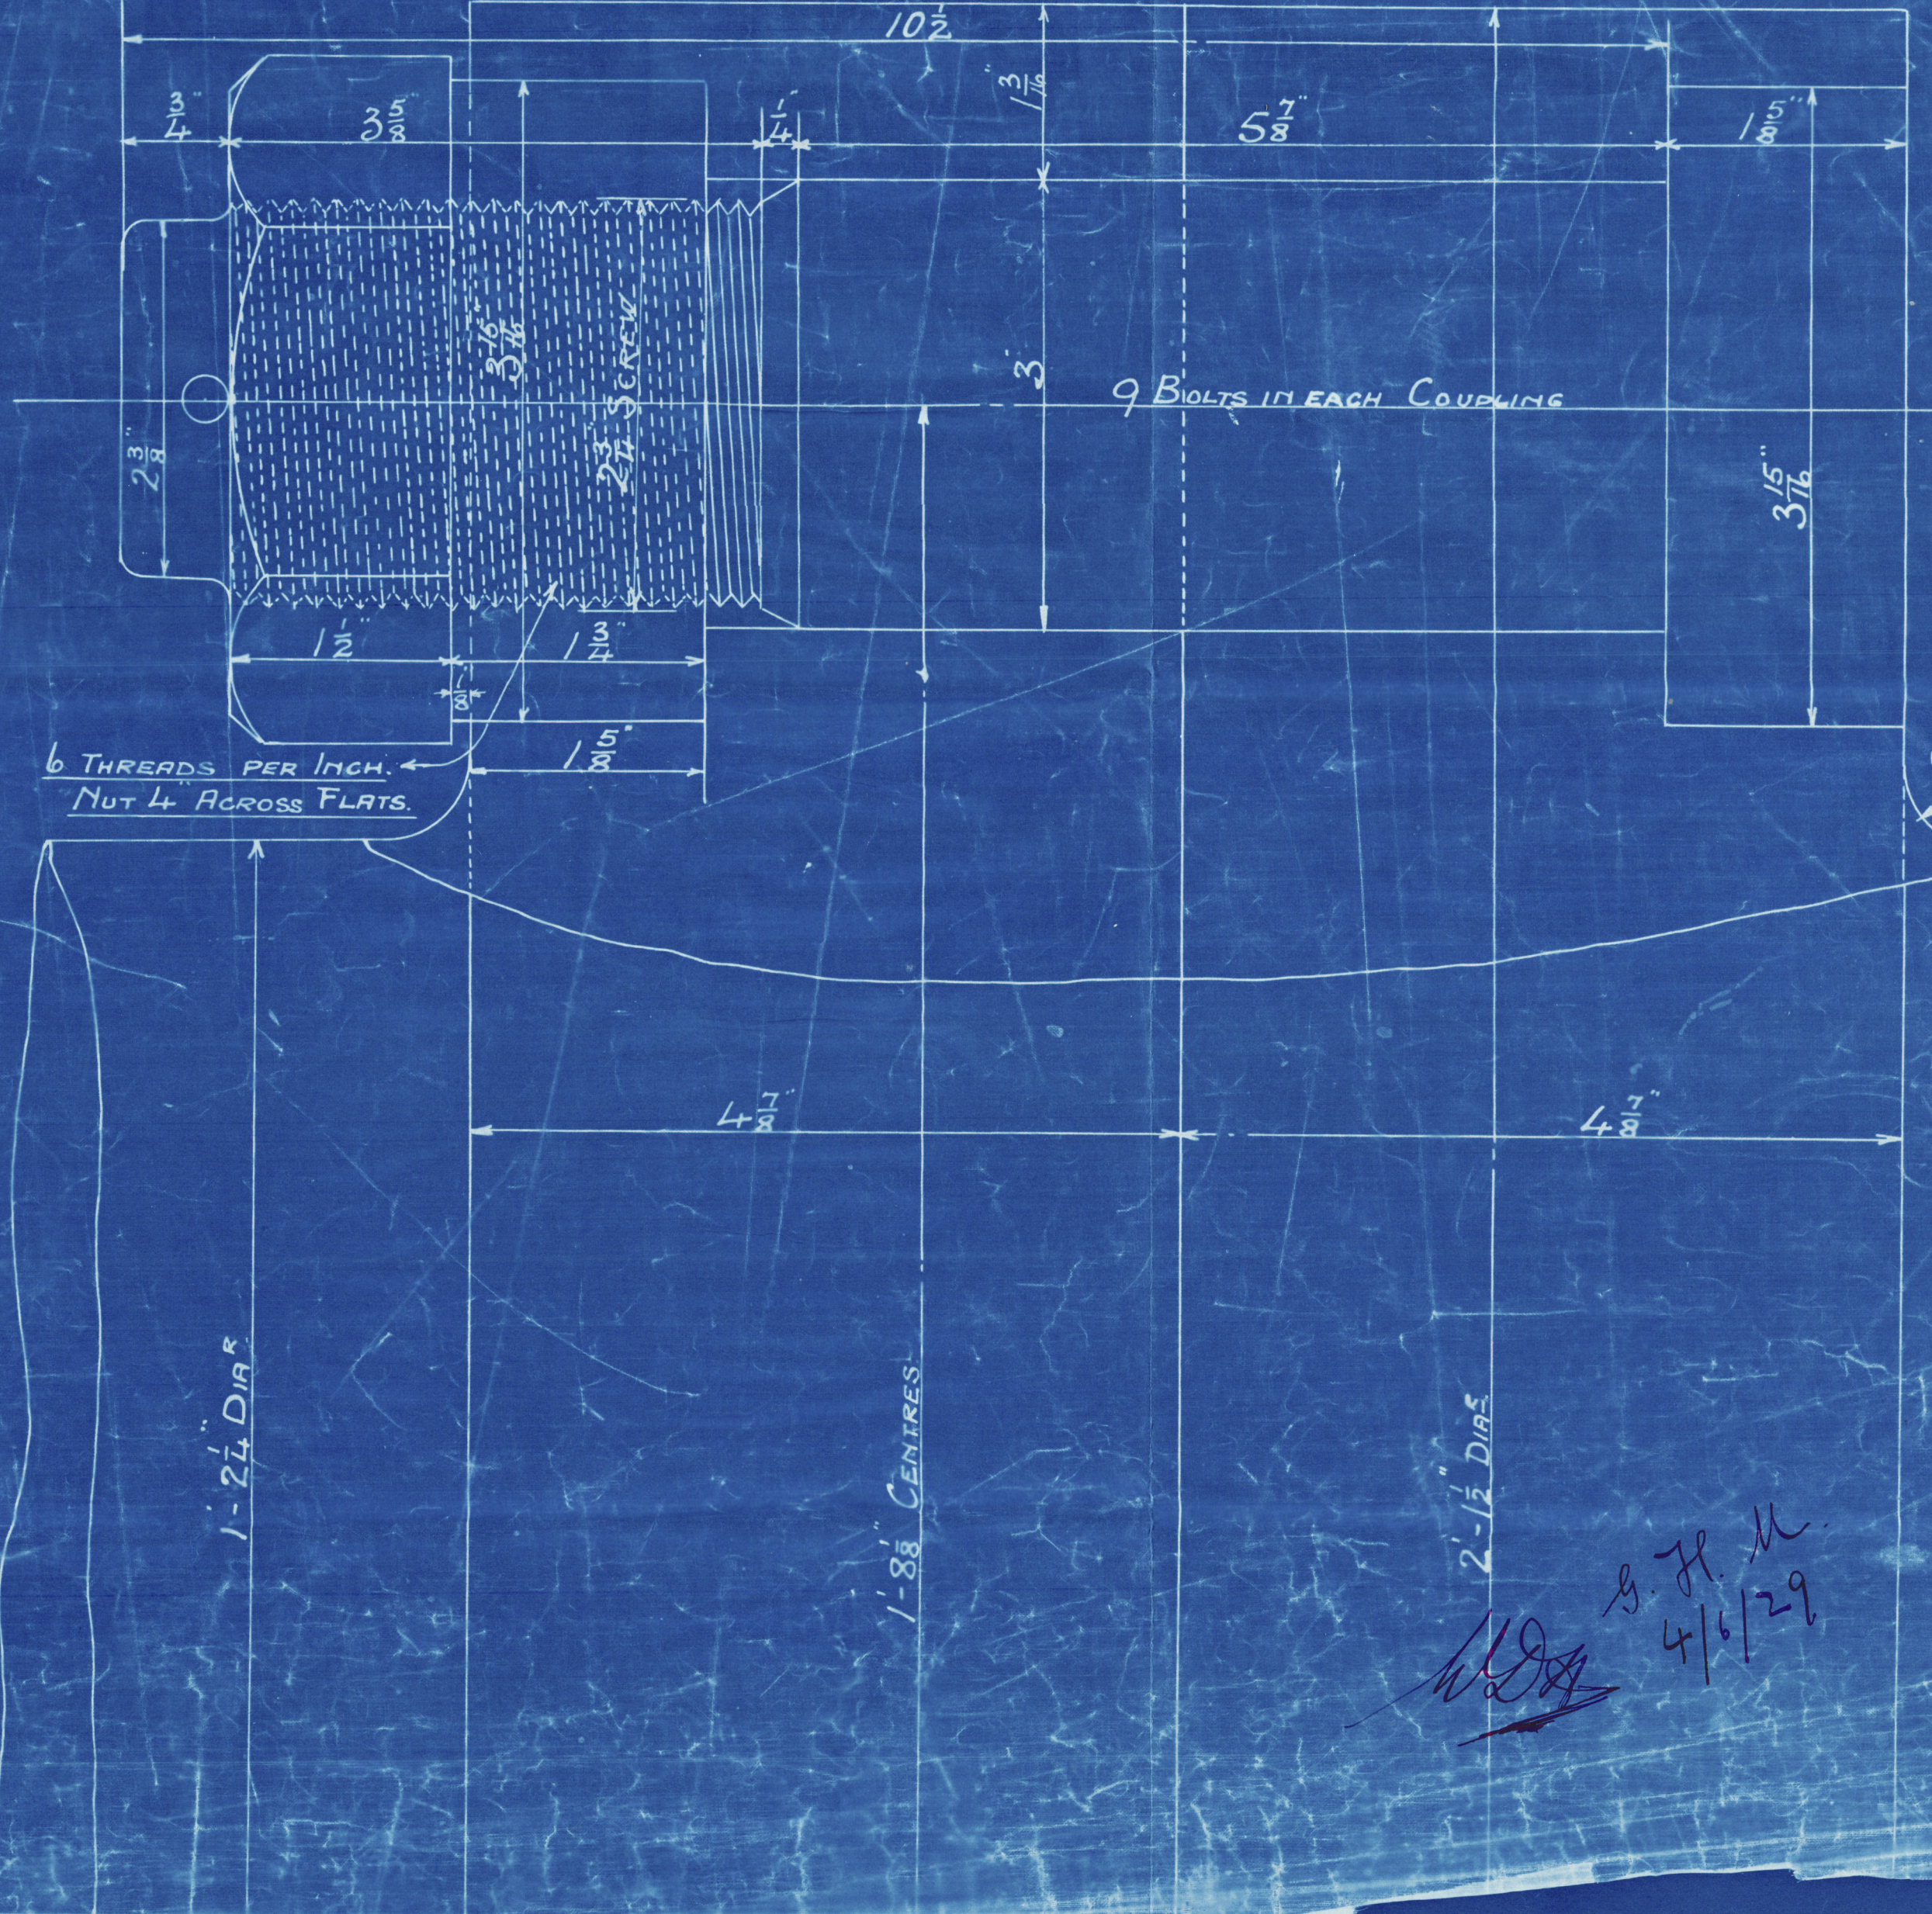

BLAIR & CO LIMITED
ENGINEERS
STOCKTON-ON-TEES

8.78.11
4/6/29

W525-0204(112)

From BLAIR & Co. (1926) Ltd.,
STOCKTON-ON-TEES.

For Enclosure to

Lloyds. Survey.

Middlesbrough

N328-0204(212)

Blair 1984

Craw shaft

Ss "Glofield"

Lab Rept 13900.
now named.

"Ampleforth"



© 2021

Lloyd's Register
Foundation

W328

0204