


# T.S.S. "AVILA STAR".


PROPOSED ARRANGEMENT OF  
OVERFLOW & EMPTYING PIPES  
FOR PORTABLE CANVAS SWIMMING BATH.  
SCALE 1" = 1 FOOT (APPROX.)

103746

N°4 TWEEN DECK

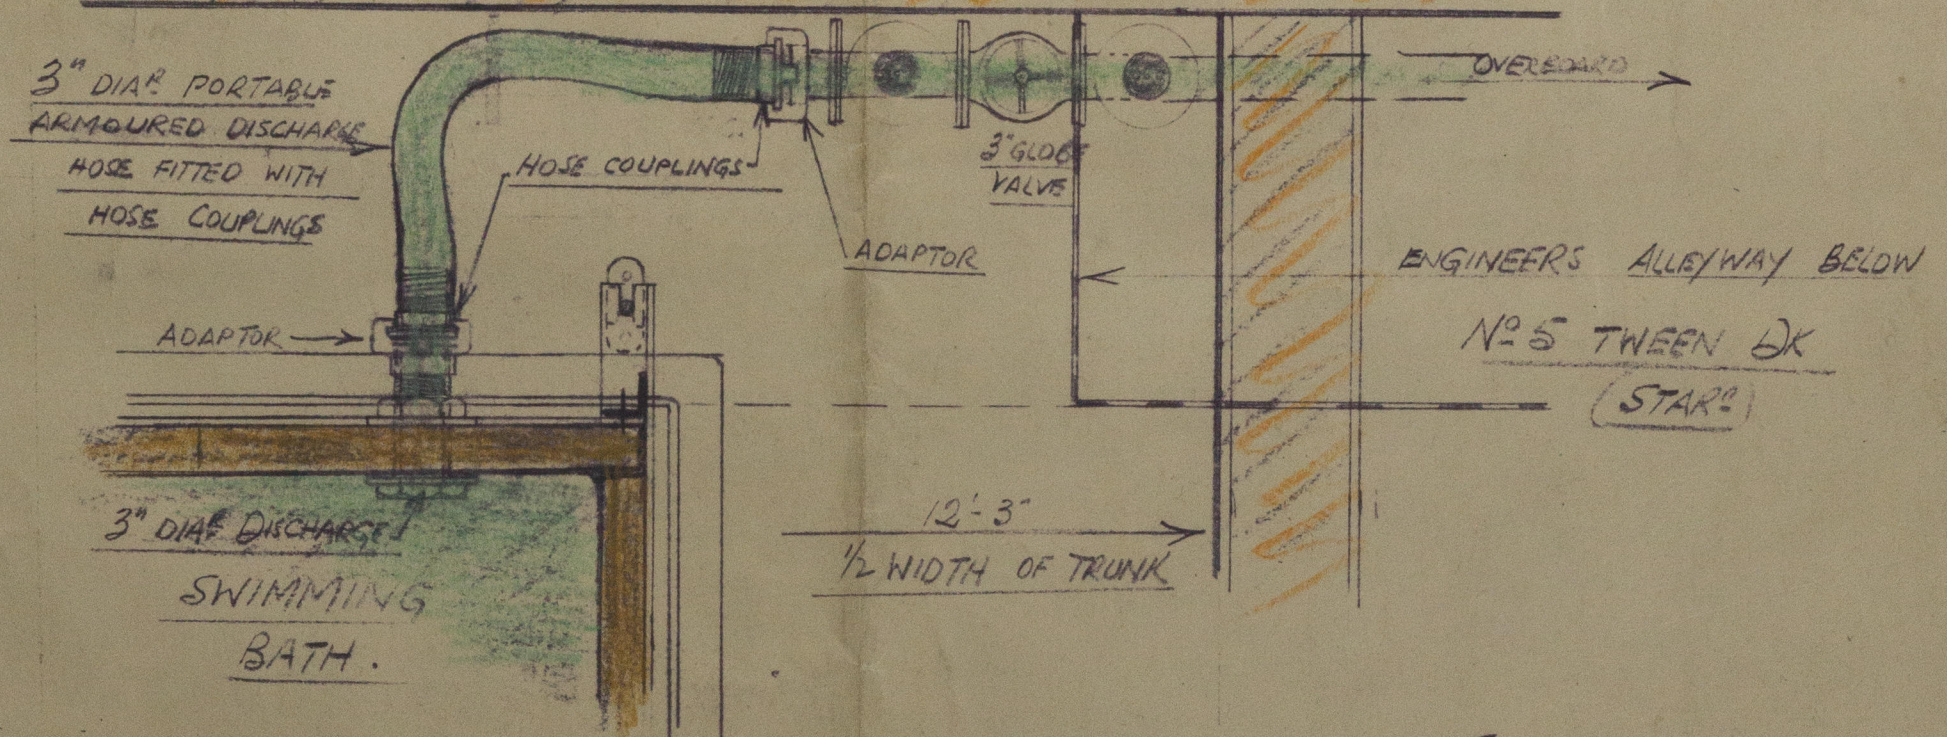

PLAN VIEW AT FORWARD END OF HATCH (STARBOARD SIDE)

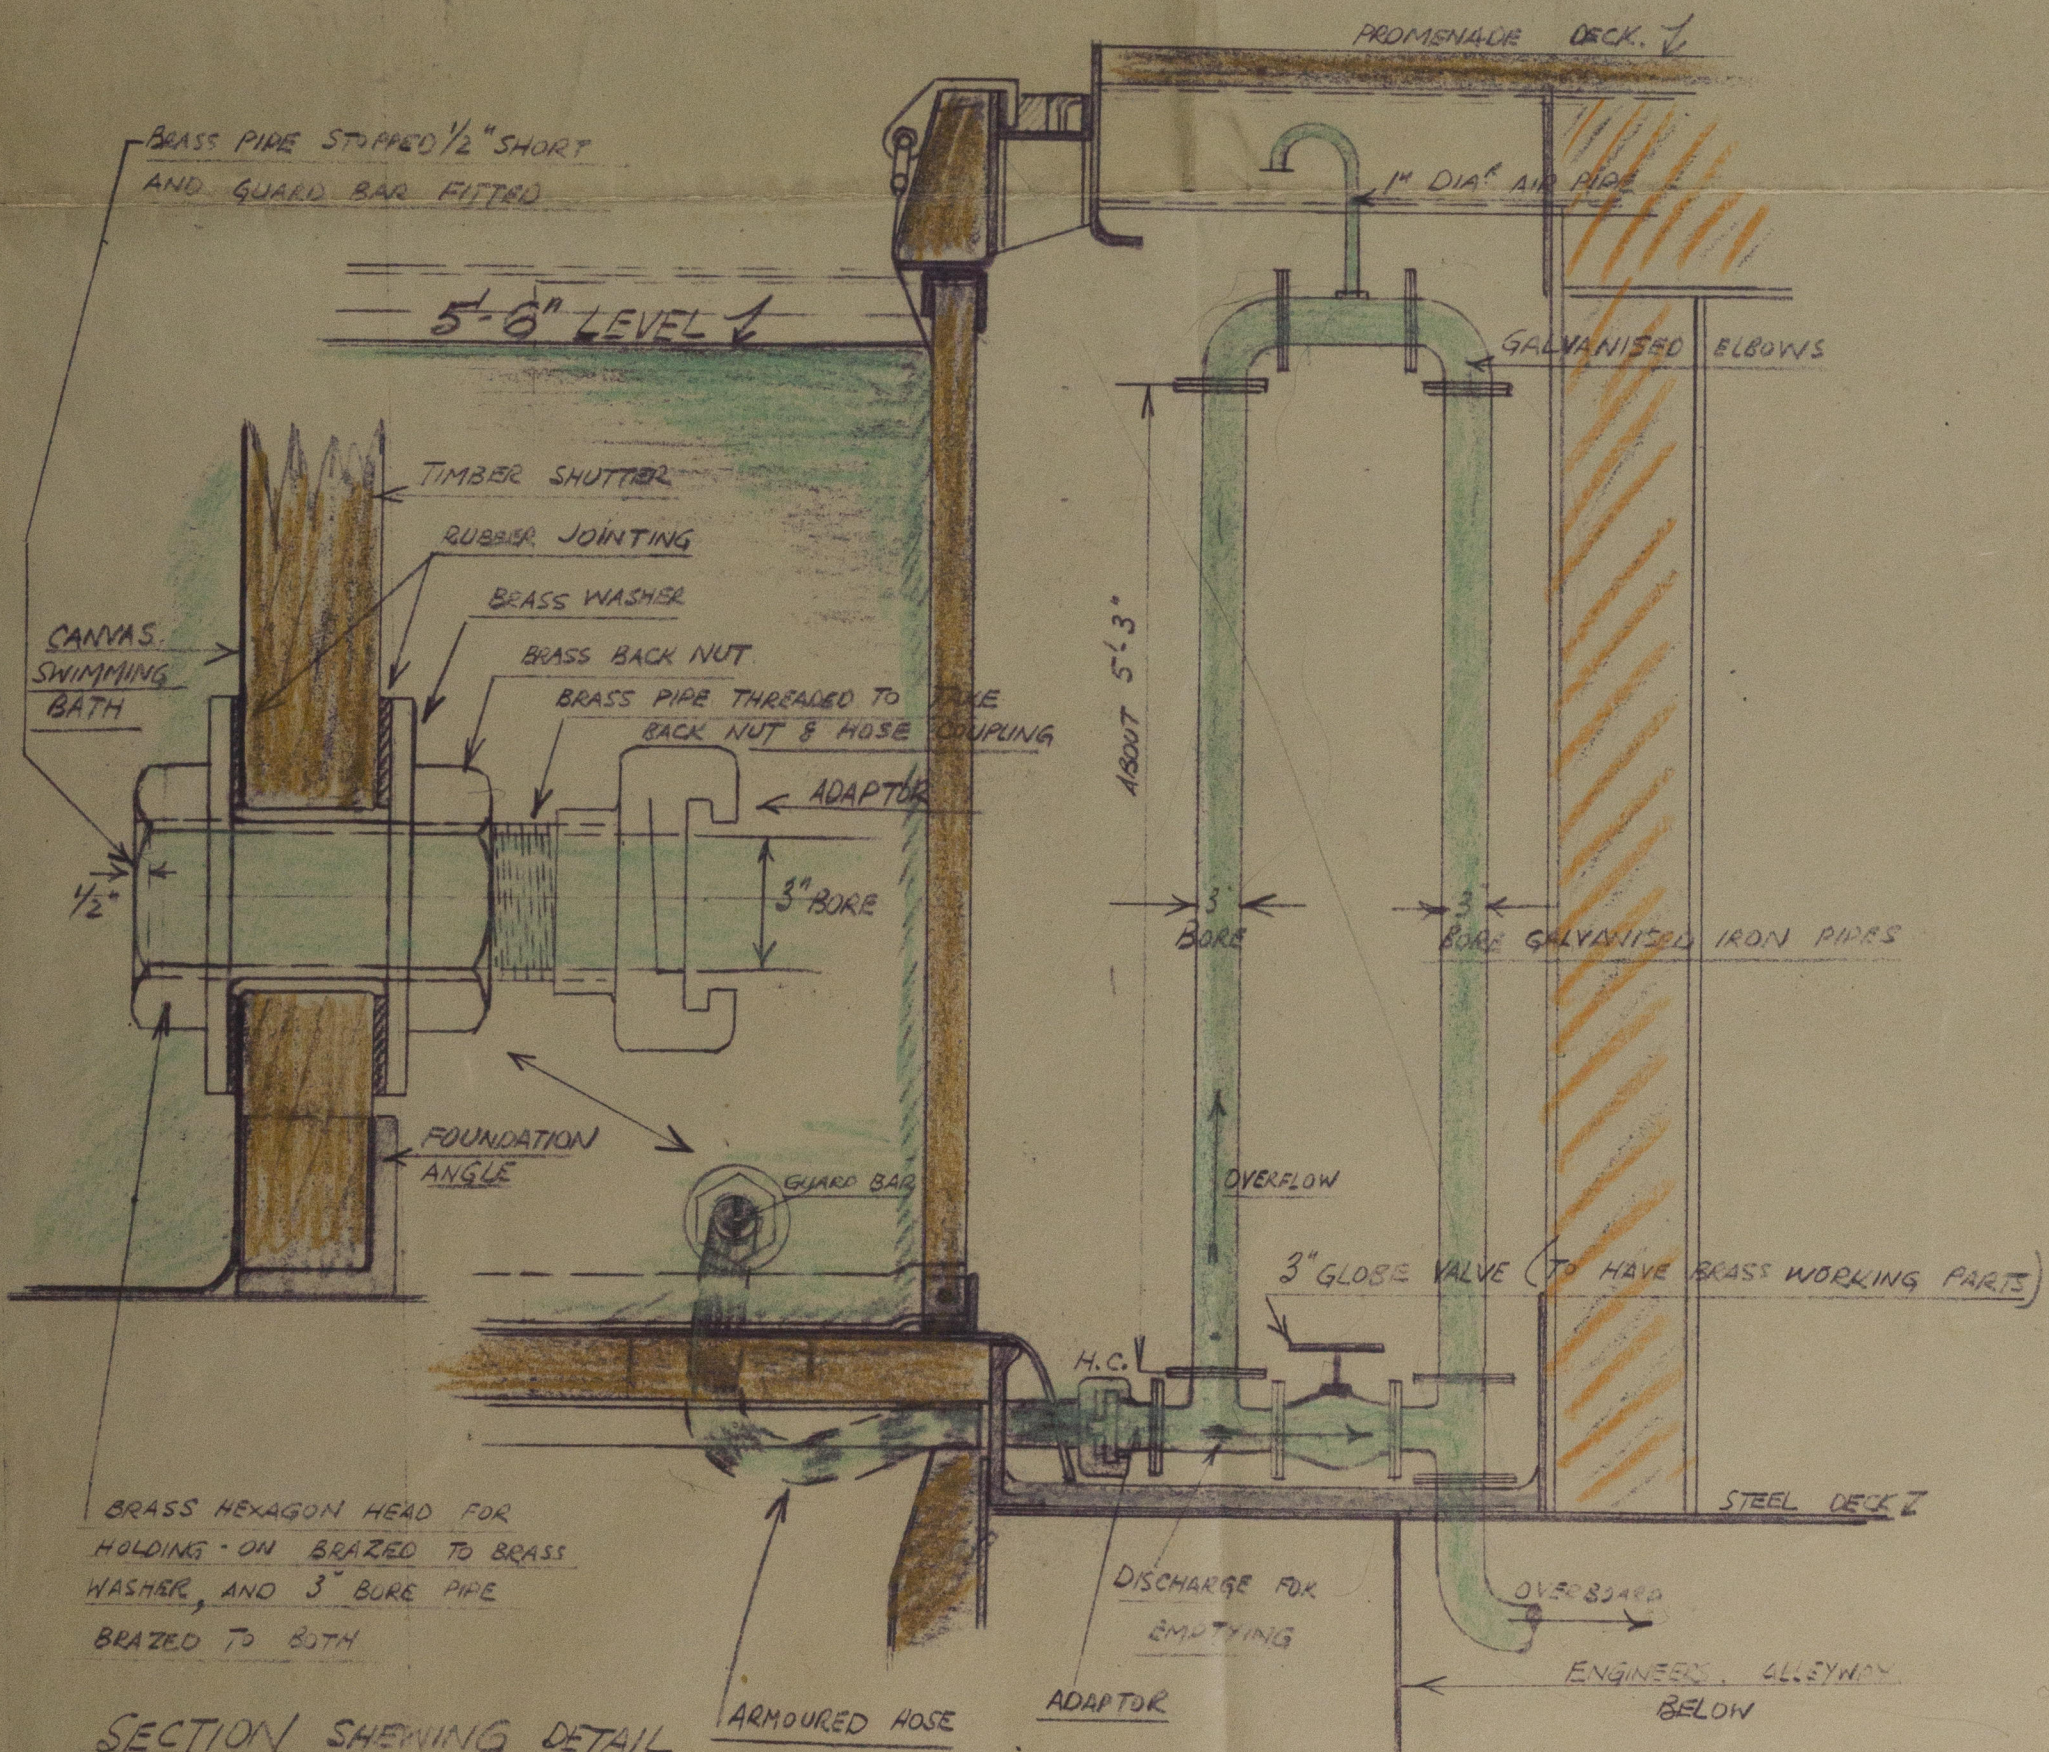

SECTION SHOWING DETAIL  
OF BATH DISCHARGE

SCALE 3" = 1 FOOT

TRANSVERSE SECTION THRO' HATCHWAY AT FORWARD END  
(LOOKING FORWARD)

DRG. N° 2418.