
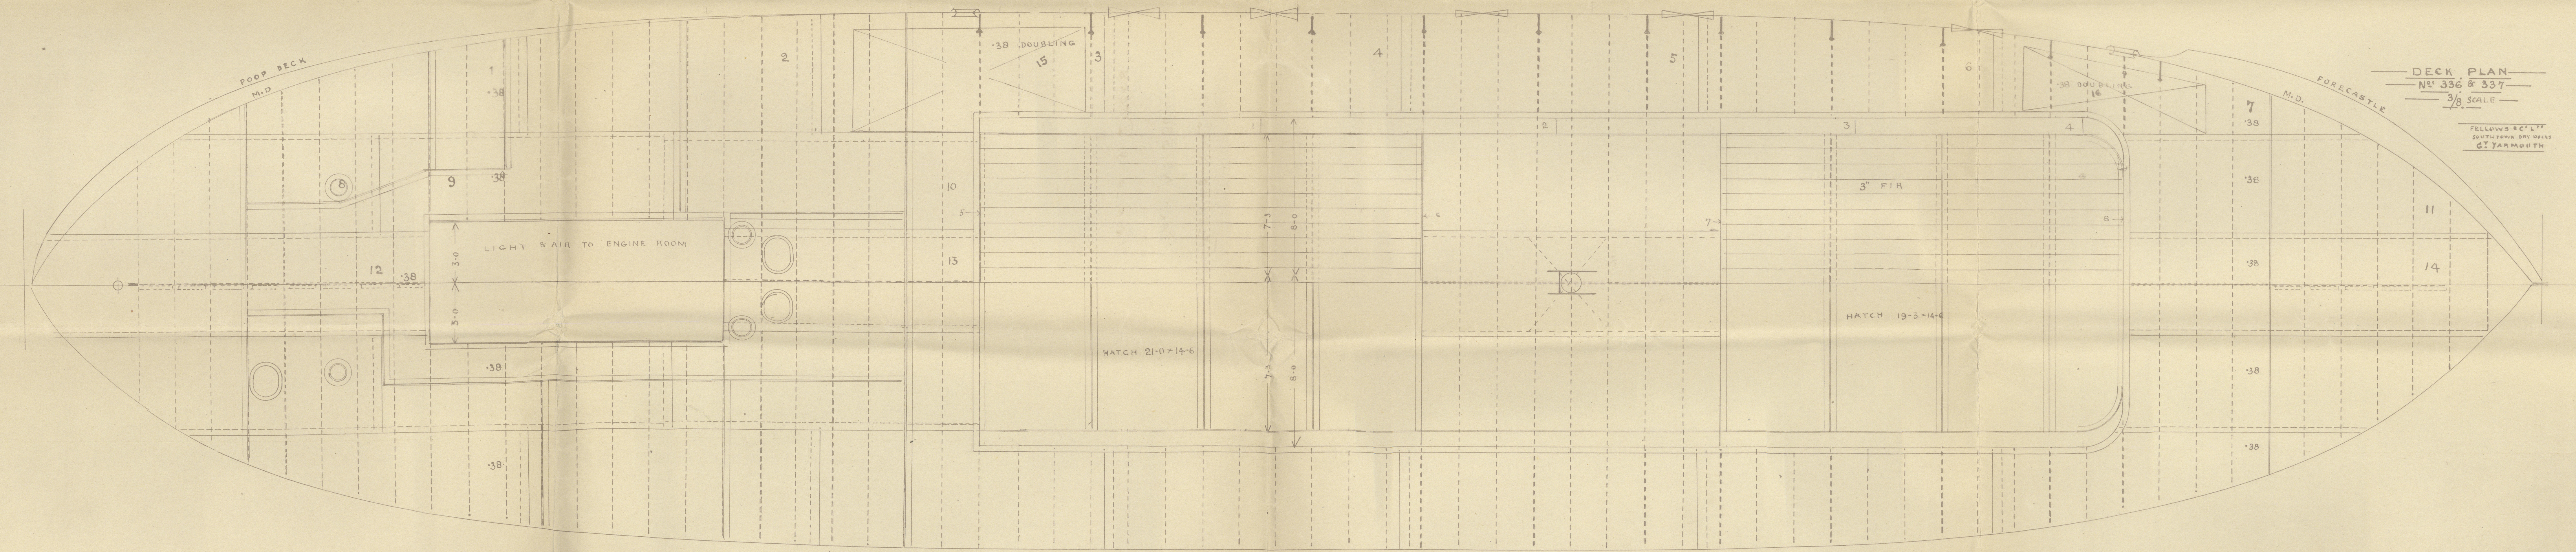


ELEVATION
No. 336 & 337
3/8" SCALE

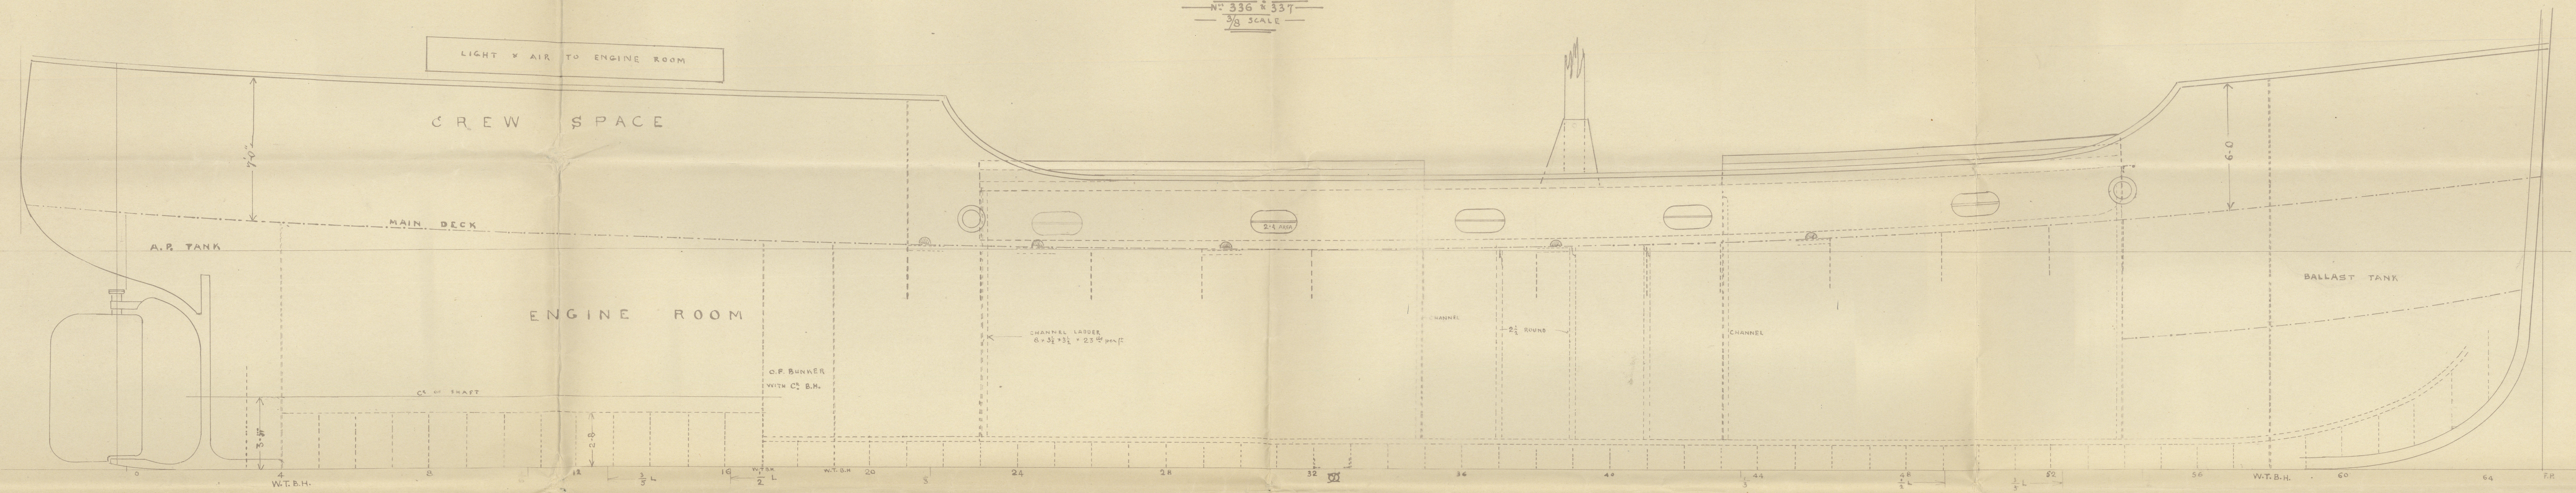

DECK PLAN
No. 336 & 337
3/8" SCALE

FELLOWS & CO. LTD.
SOUTHAMPTON, ENGLAND
ST. YARMOUTH

FELLOWS & C.

YARD N^o 336/7.

PROFILE & DECKS.

M/V "AQUEITY"

M/V "ADAPTITY"



© 2021

Lloyd's Register
Foundation

W331-0077