
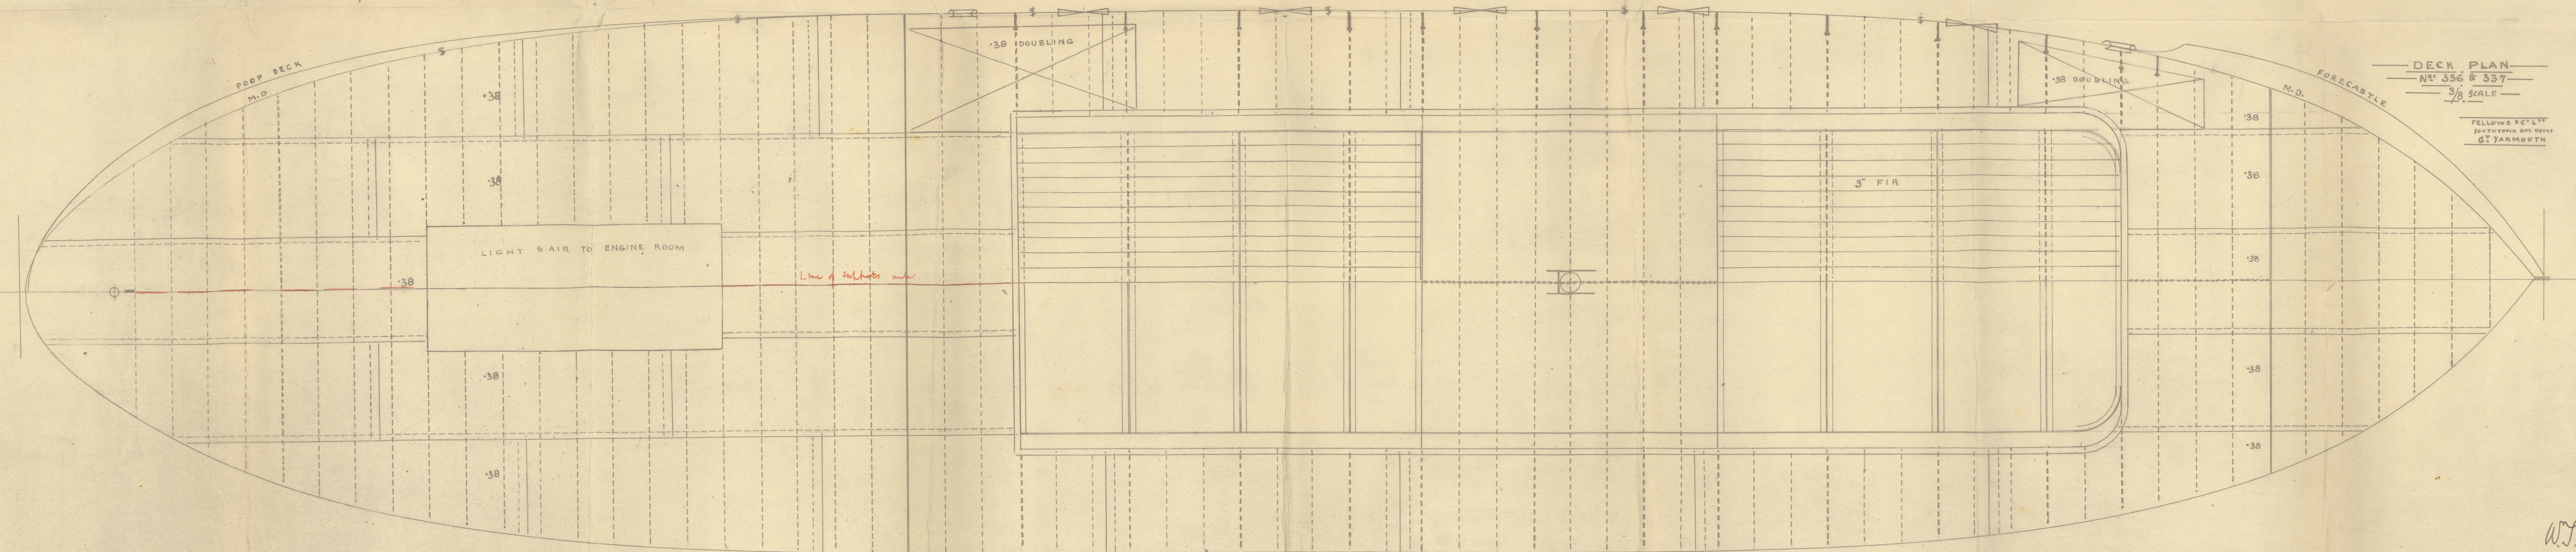


21/8/33

ELEVATION
N^o 336 & 337
3/8 SCALE

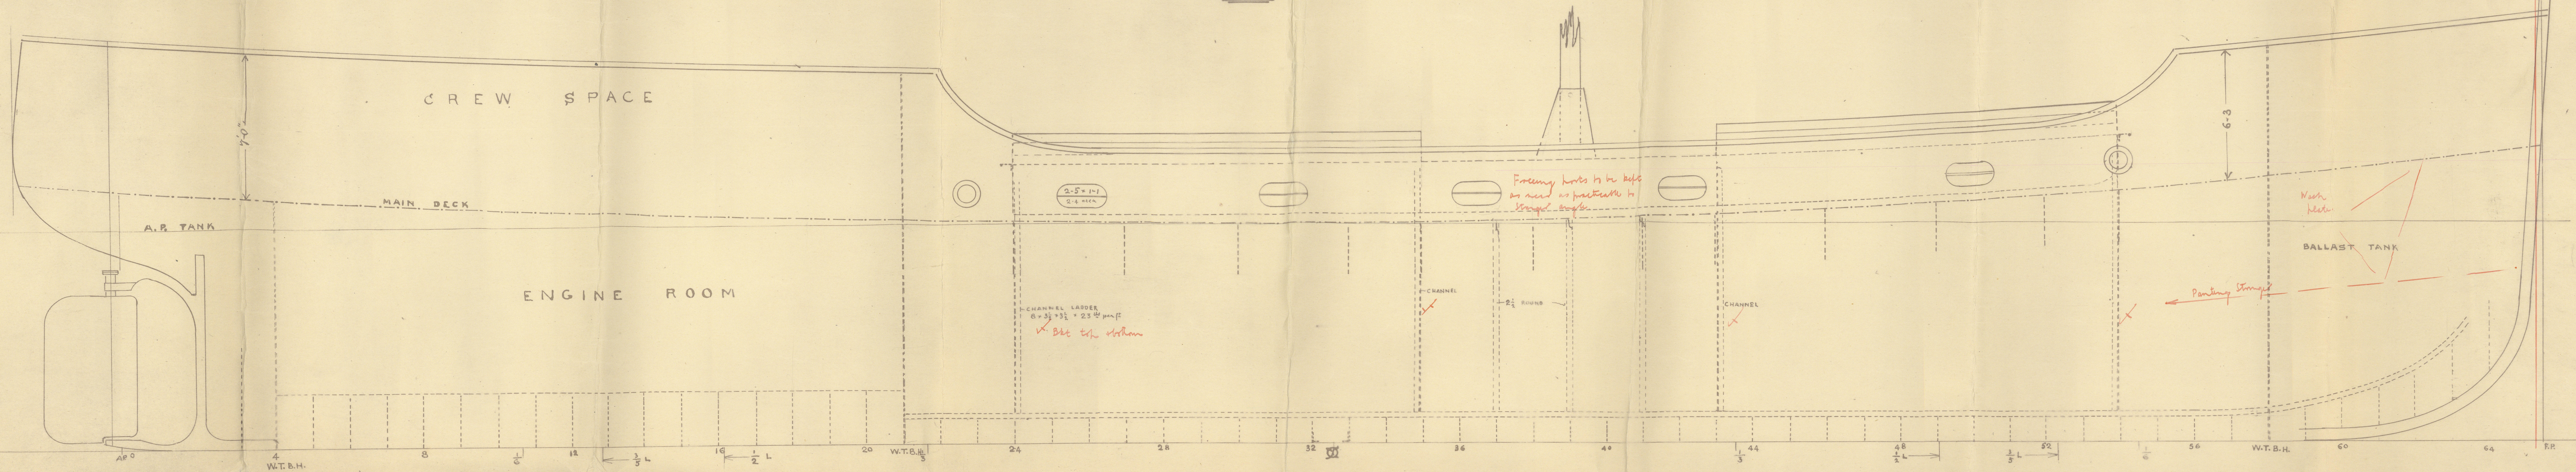

DECK PLAN
N^o 336 & 337
3/8 SCALE


FELLOWS & CO. LTD.
SOUTHAMPTON, ENGLAND
BY YARMOUTH

WJ.
21.8.33
© 2021

FELLOWS & Co.


YARD N^{os} 336/7.

PROFILE & DECKS.

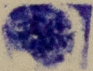M/V  "AQUEITY"

M/V "ADAPTITY"

W331-0078

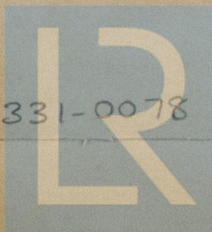

© 2021

Lloyd's Register
Foundation