

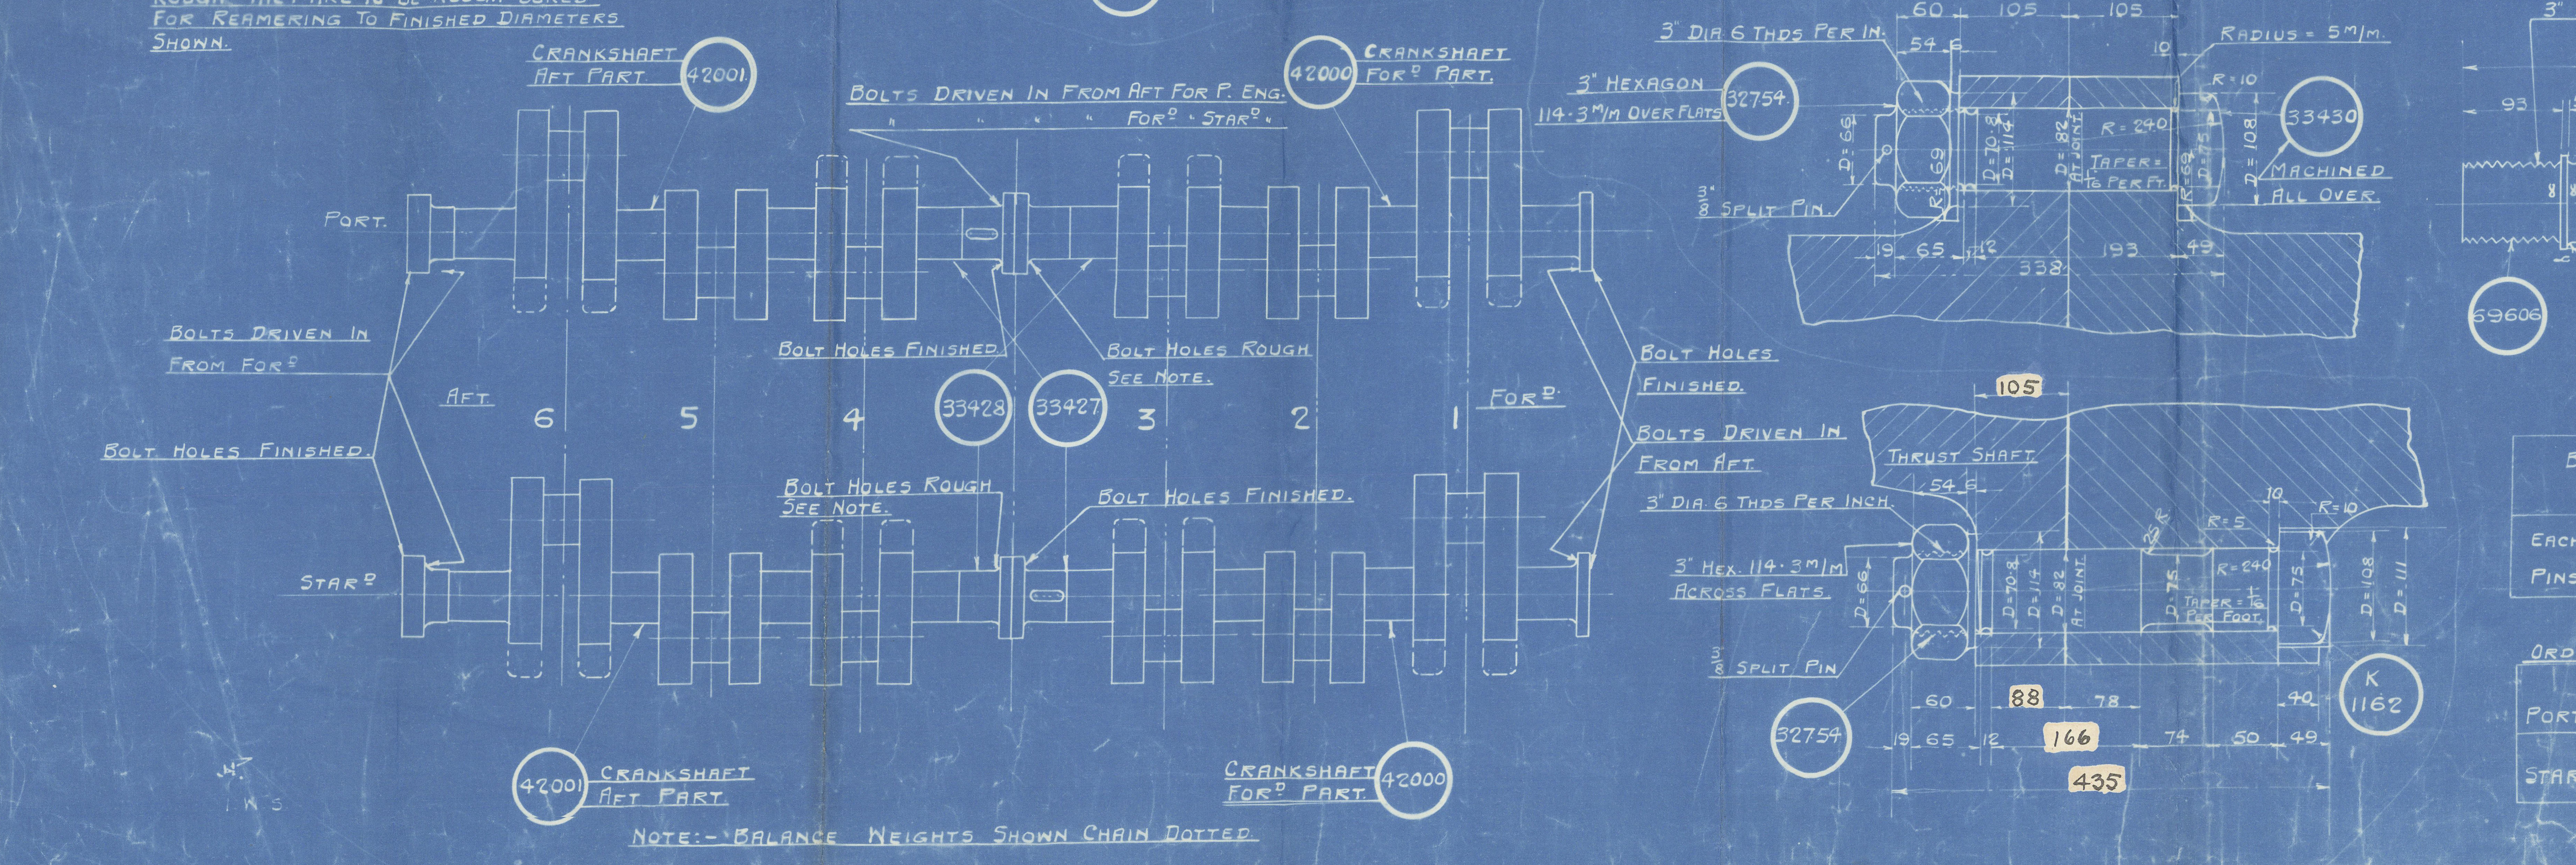
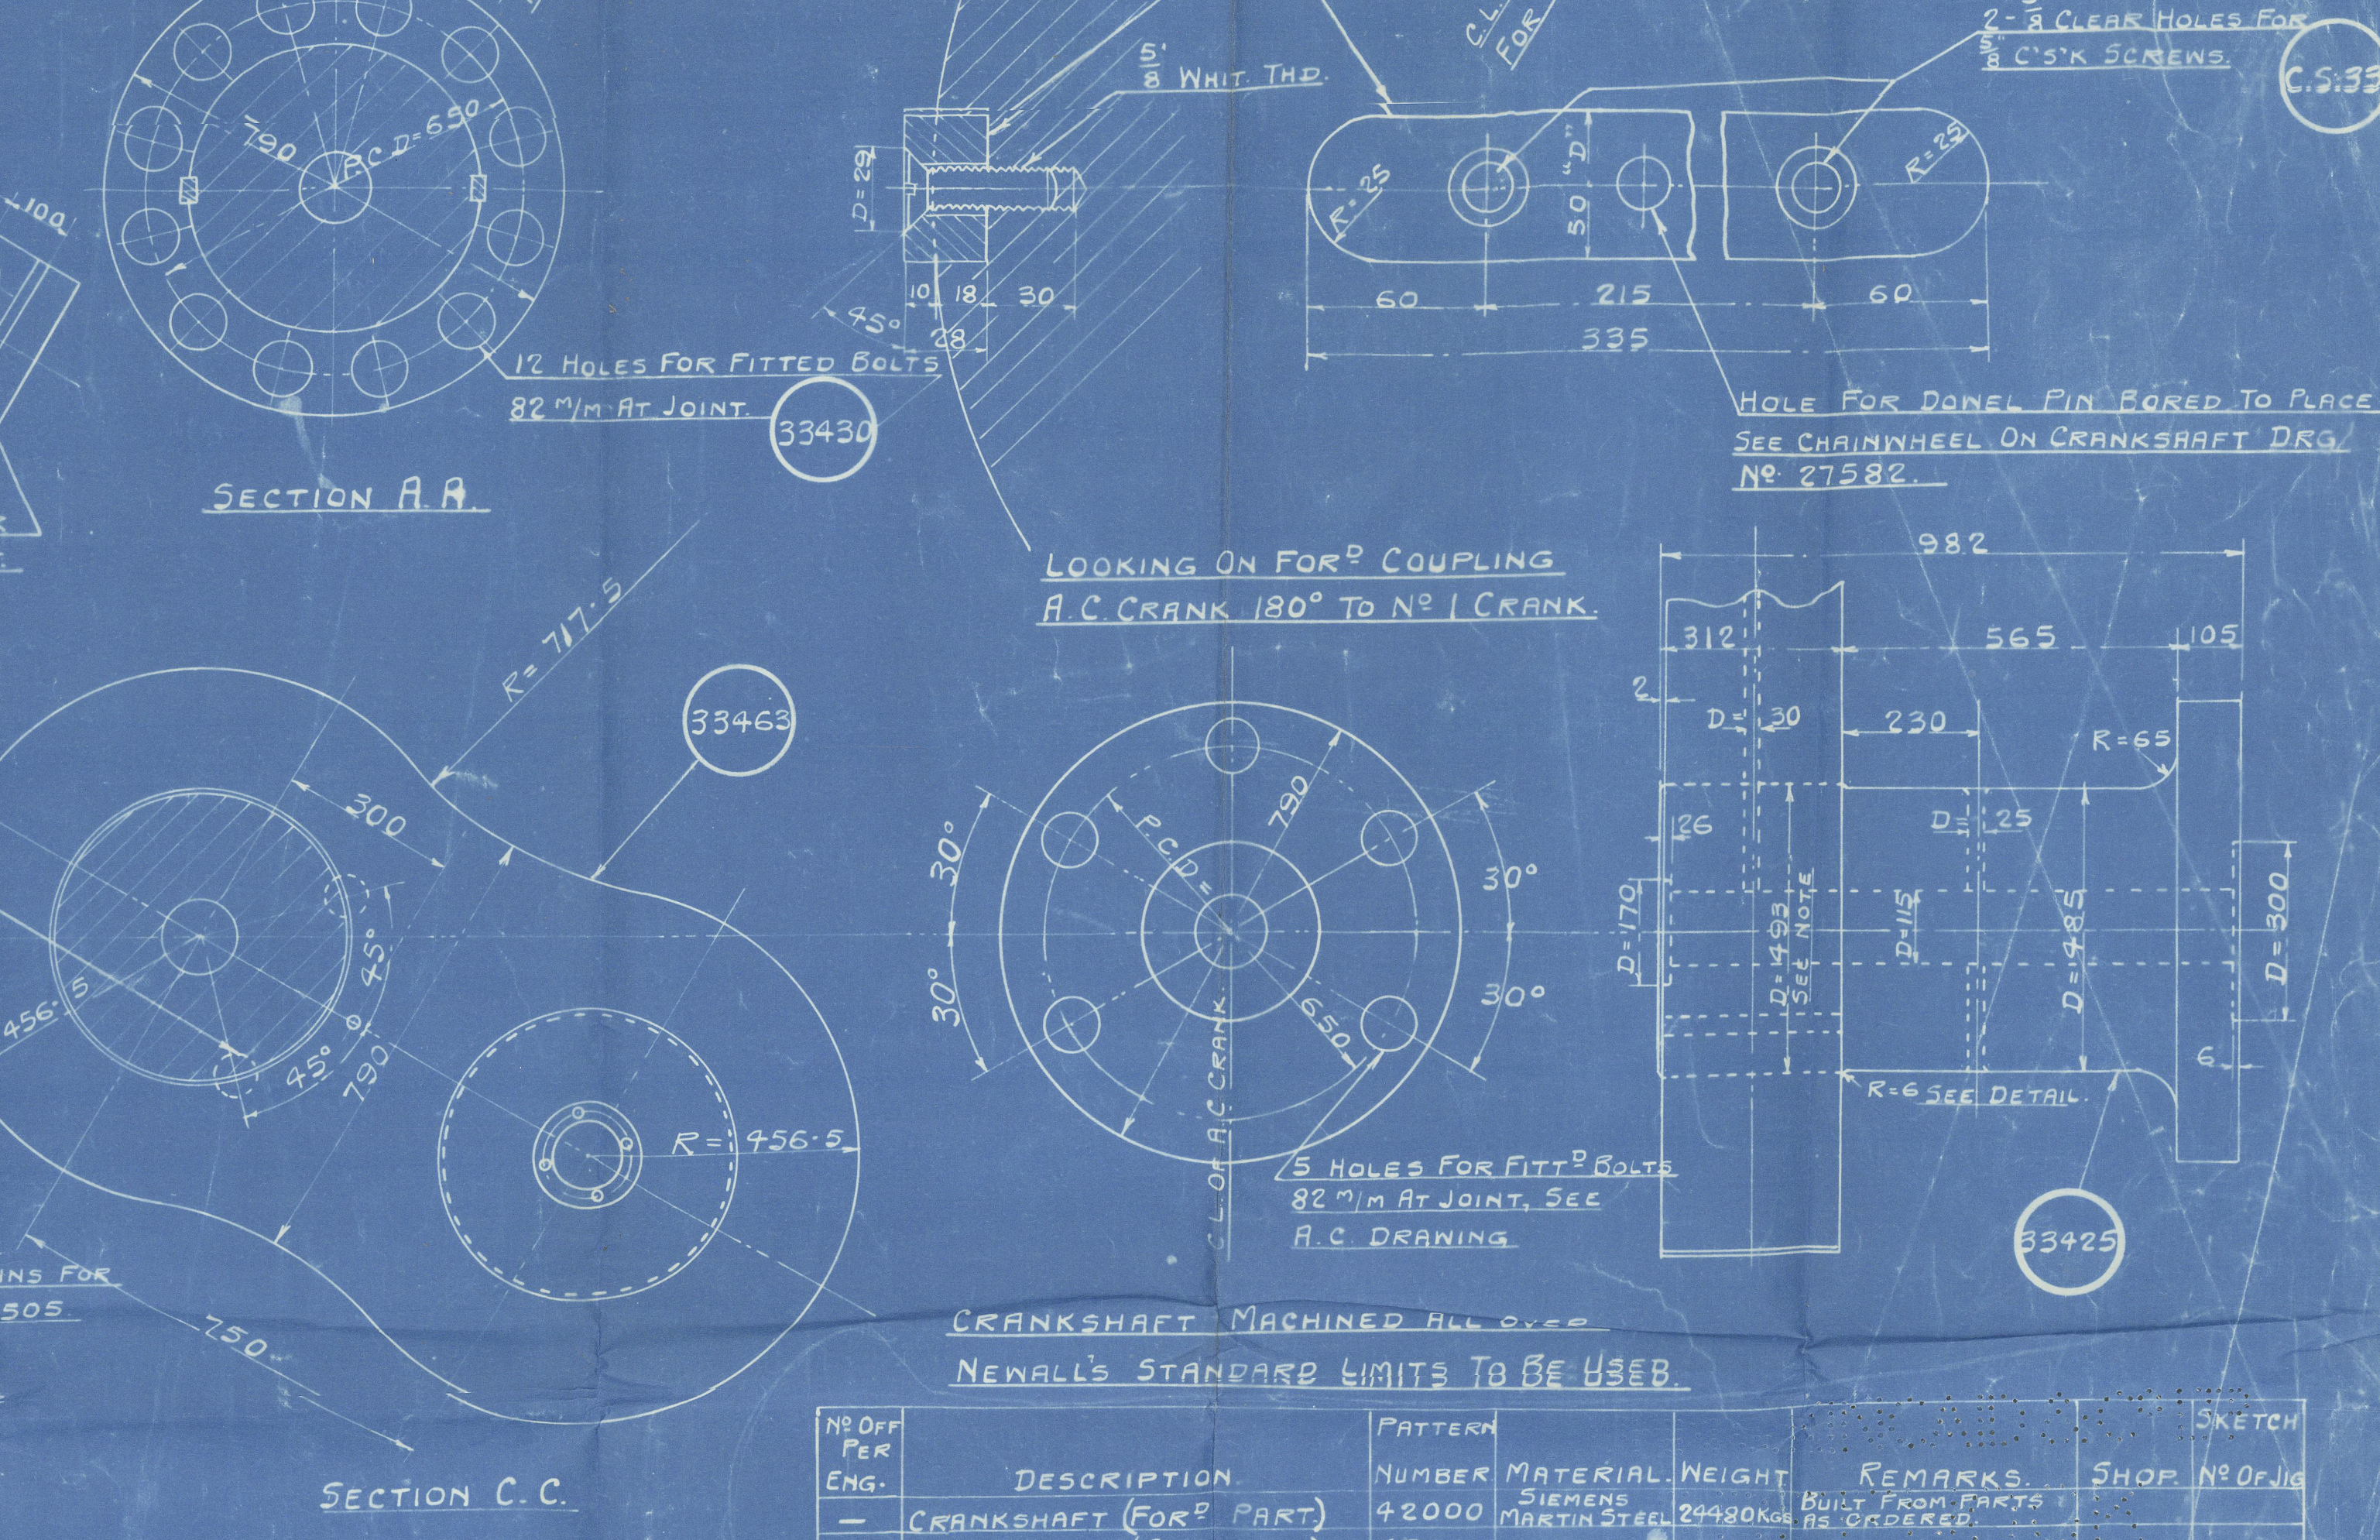
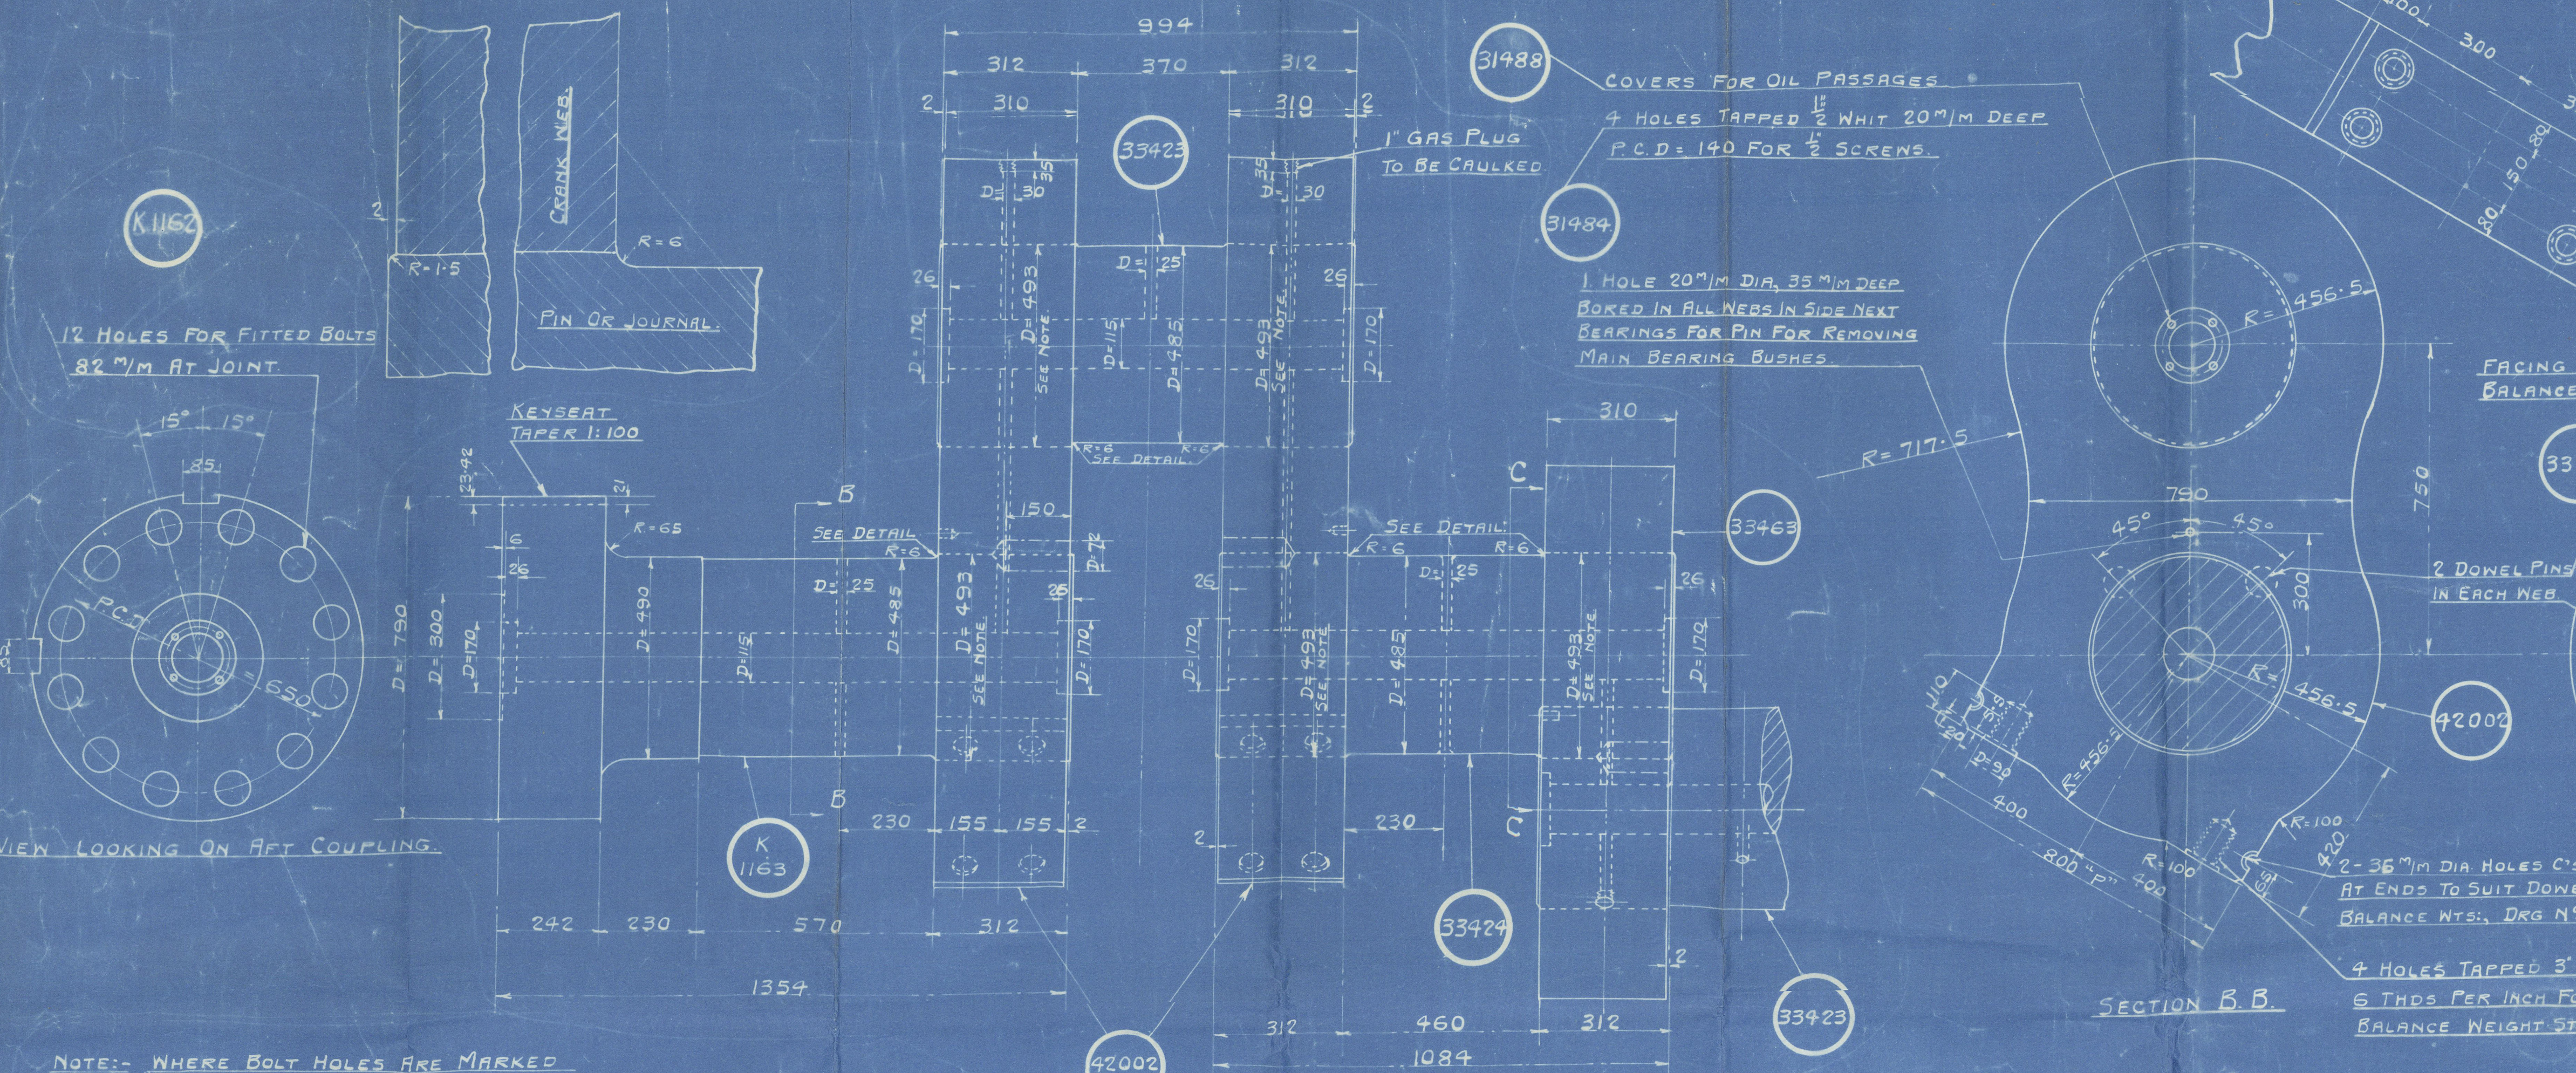


30/1/30

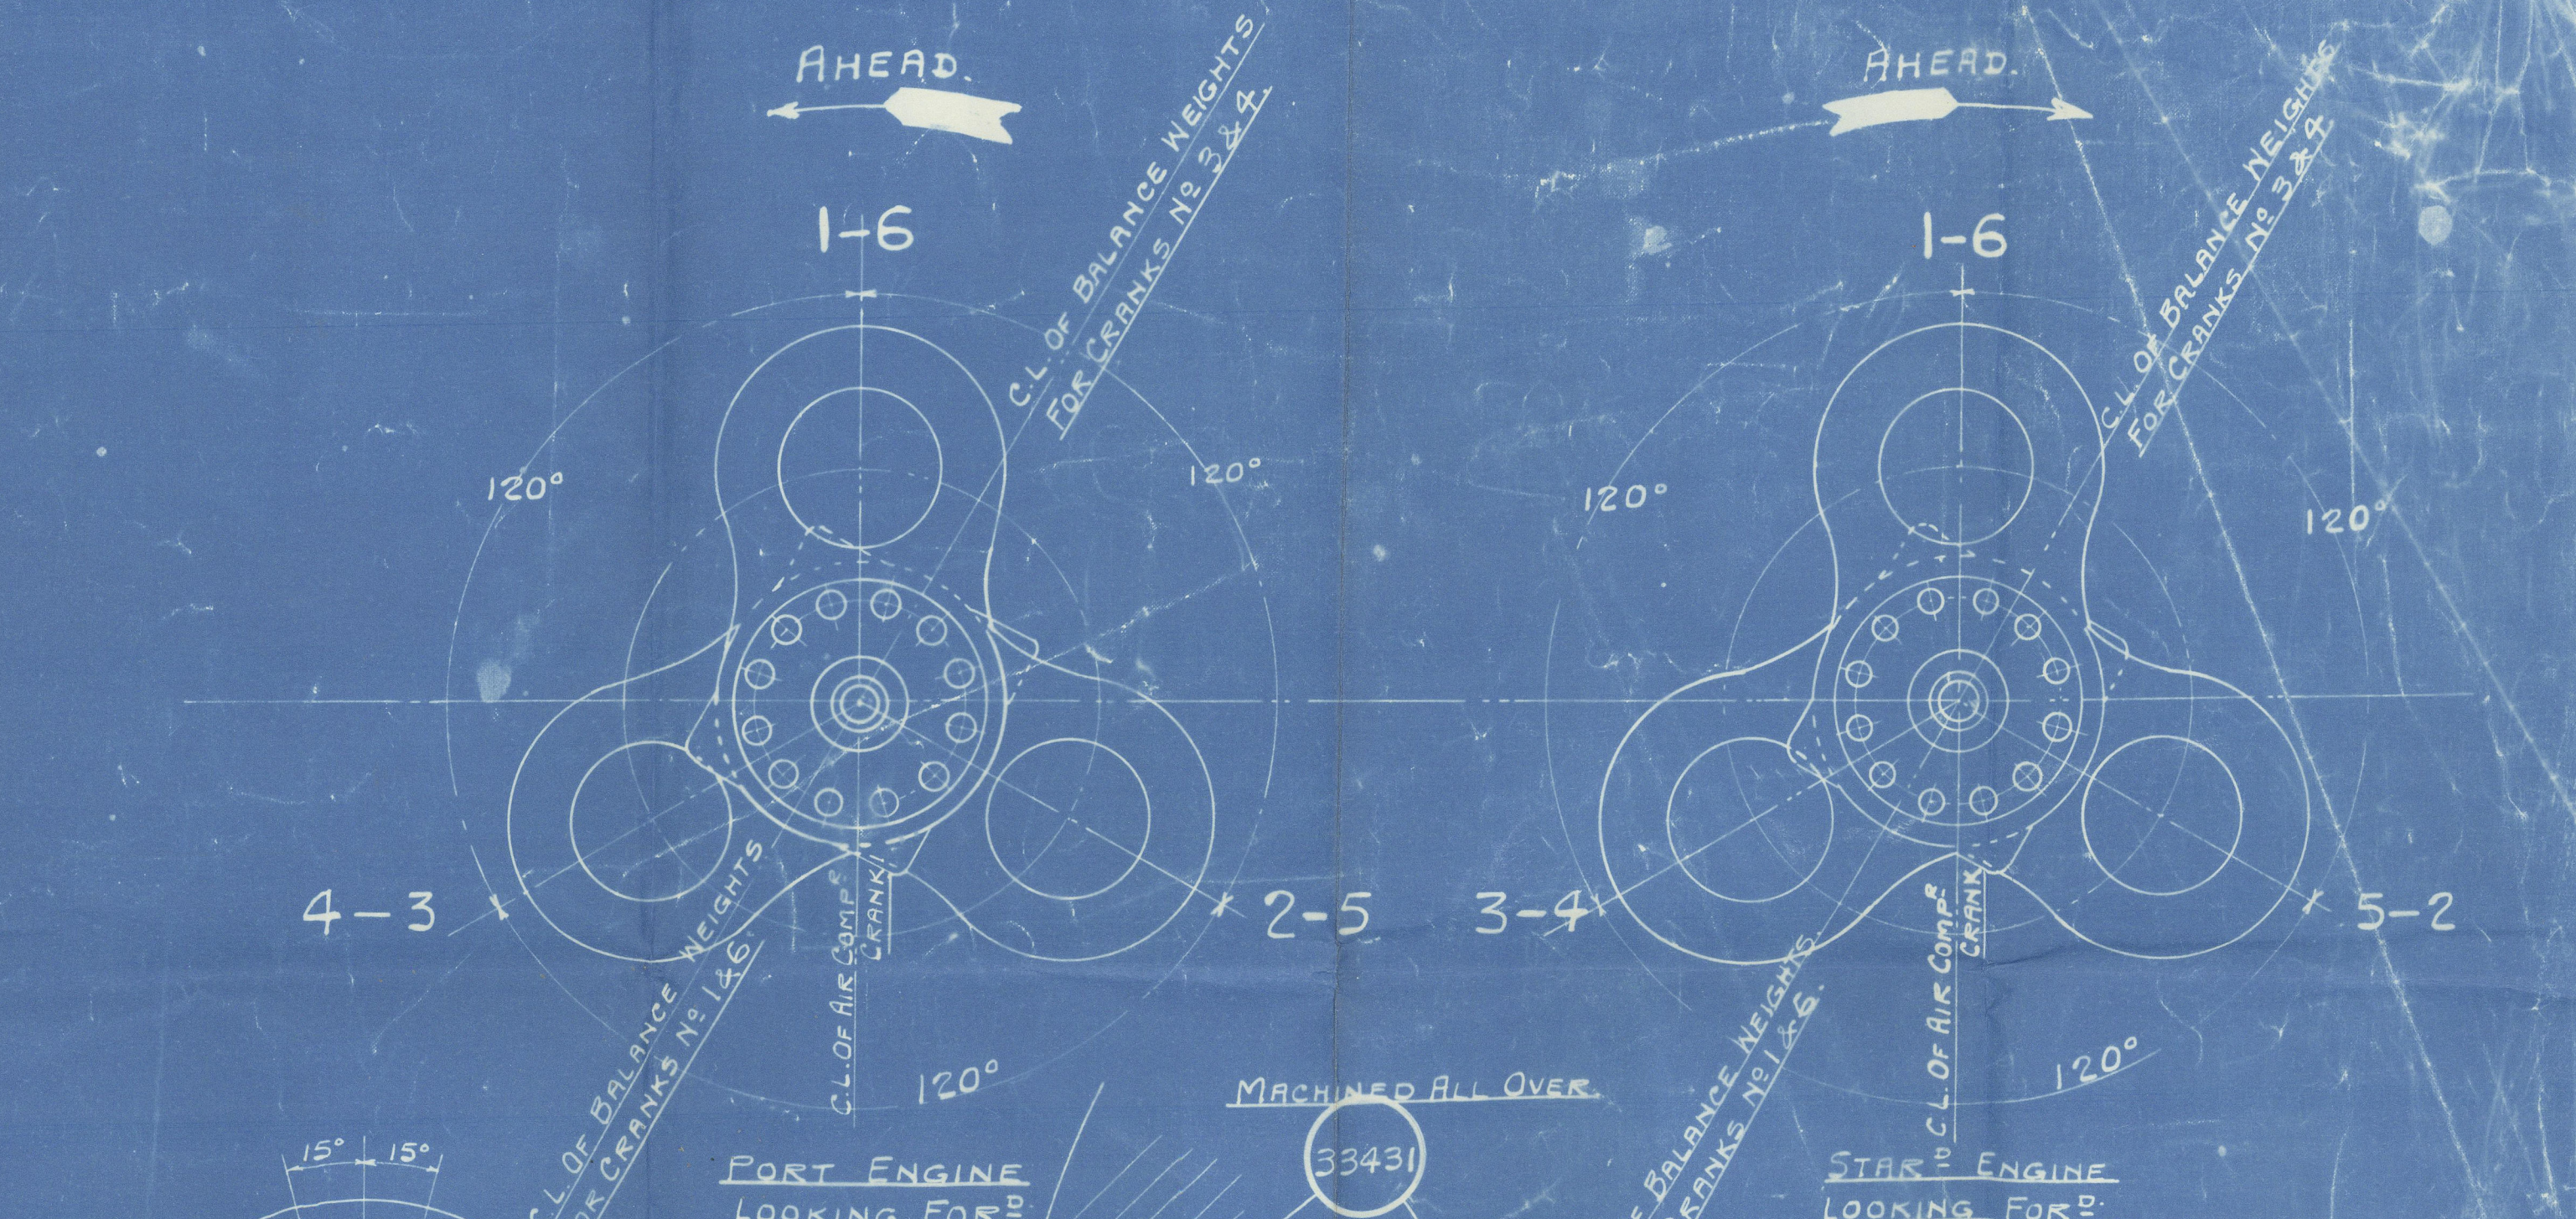

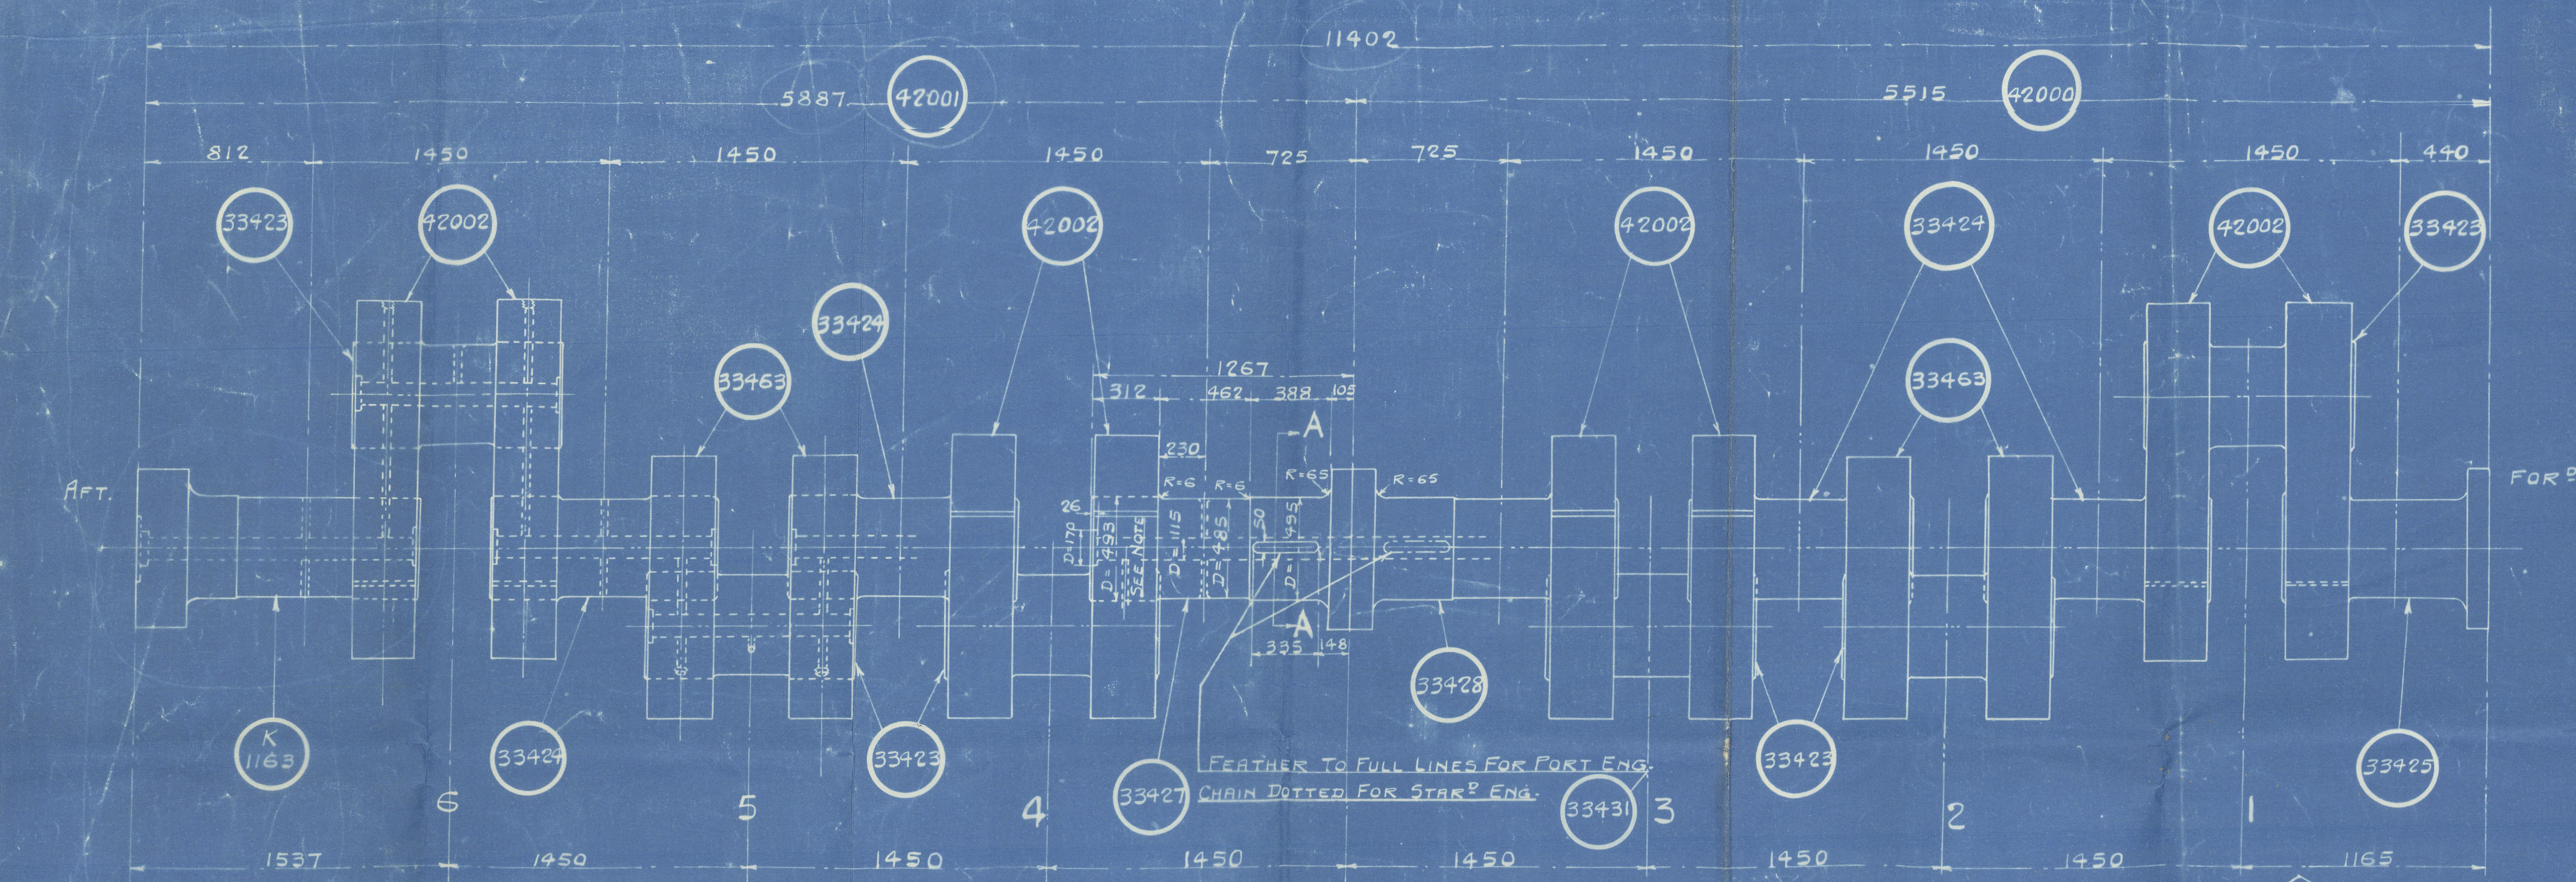


Frank Shaft  
Miscd No 1160  
Samuel David M/s 943

M.S. 'ATHELBEACH'

GREENOCK FIRST ENTRY REPORT IV. 19235

JOHN G. KINCAID & CO. LTD.  
(DRAWING OFFICE)  
24 JAN. 1930  
ENGINEERS & BOILERMAKERS.  
GREENOCK.

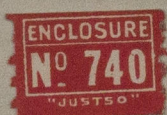

© 2020

Lloyd's Register  
Foundation

W334-0036



Boyd

W334-0036



© 2020

Lloyd's Register  
Foundation