


SECTION THR^o OIL FUEL BUNKER.

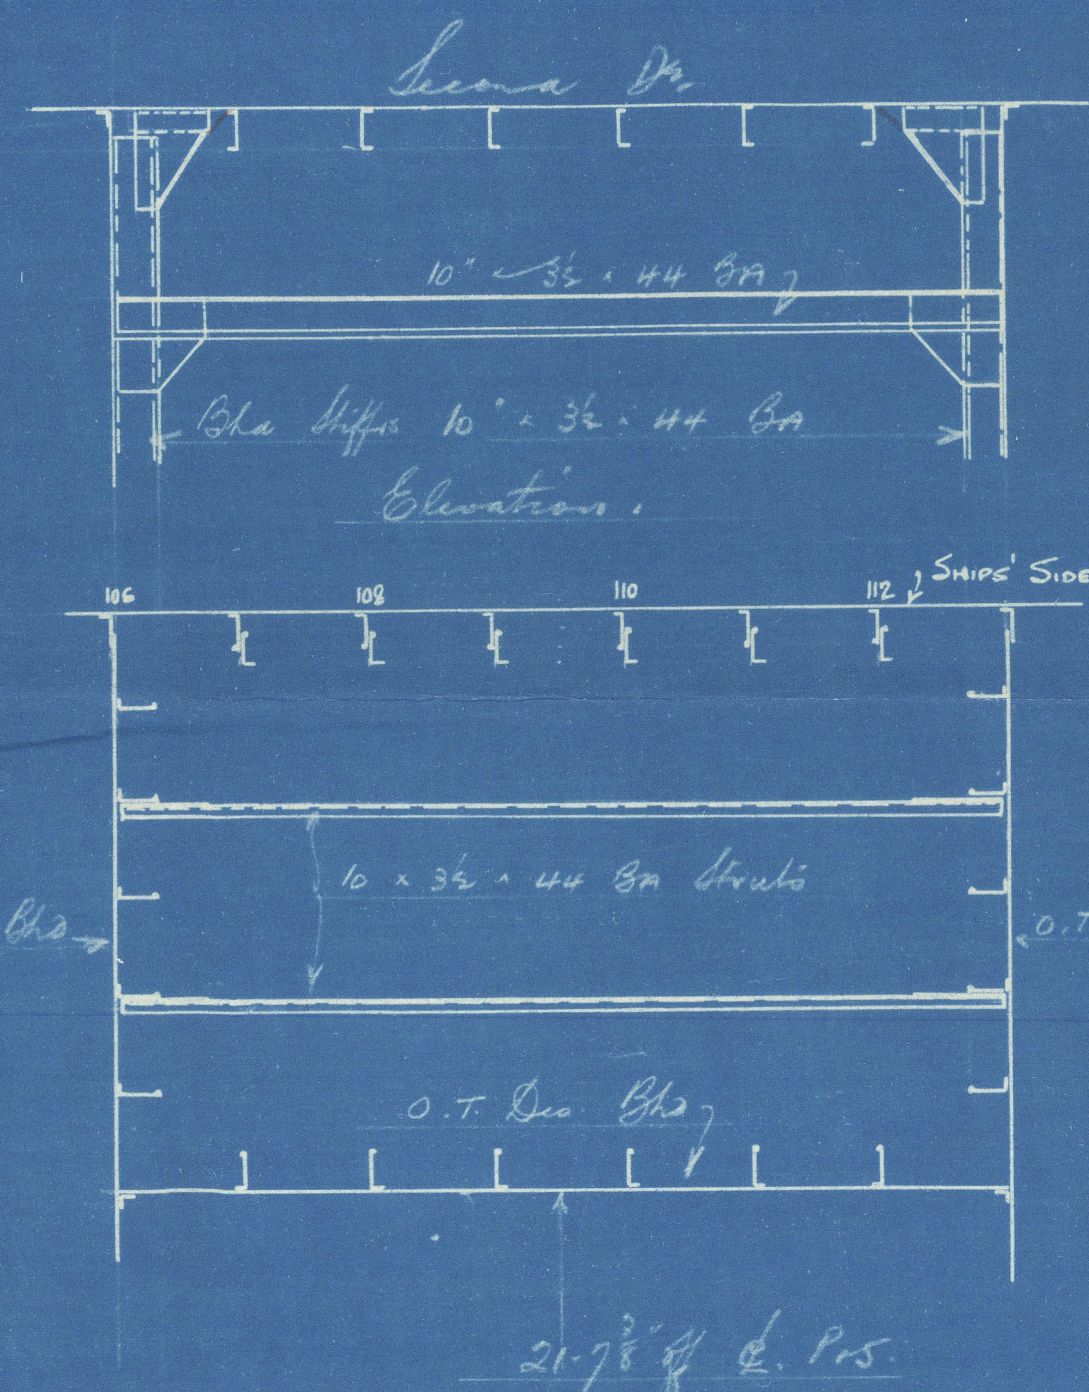

STREETS 21' 3" ABOVE TANK TOP

SS Aneloma Star

Details of oil fuel
bunkers

Gen. ~~Trick~~ Report: 7/19413.



© 2020

Lloyd's Register
Foundation

W334-0145