


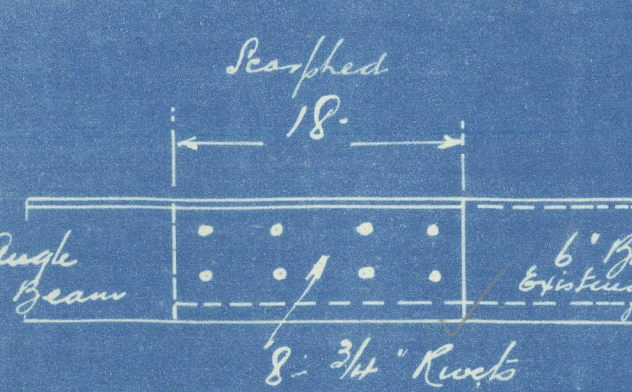


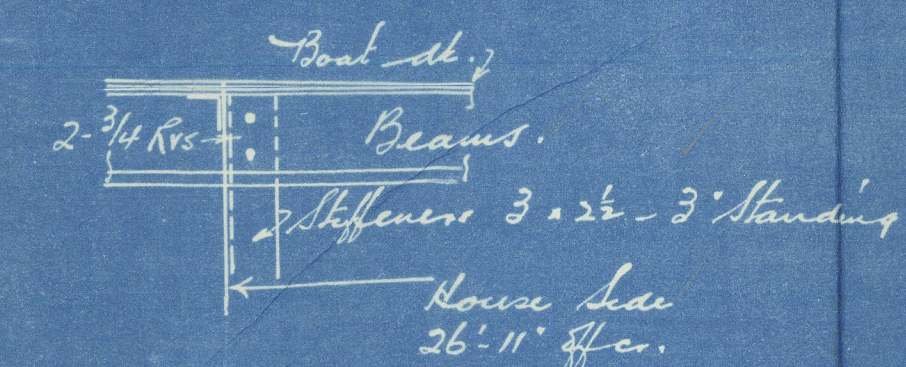

SCALE  $\frac{1}{4} = 1' 0"$

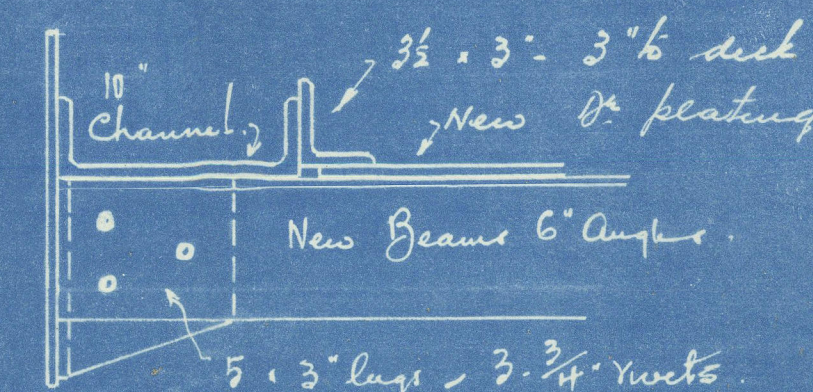

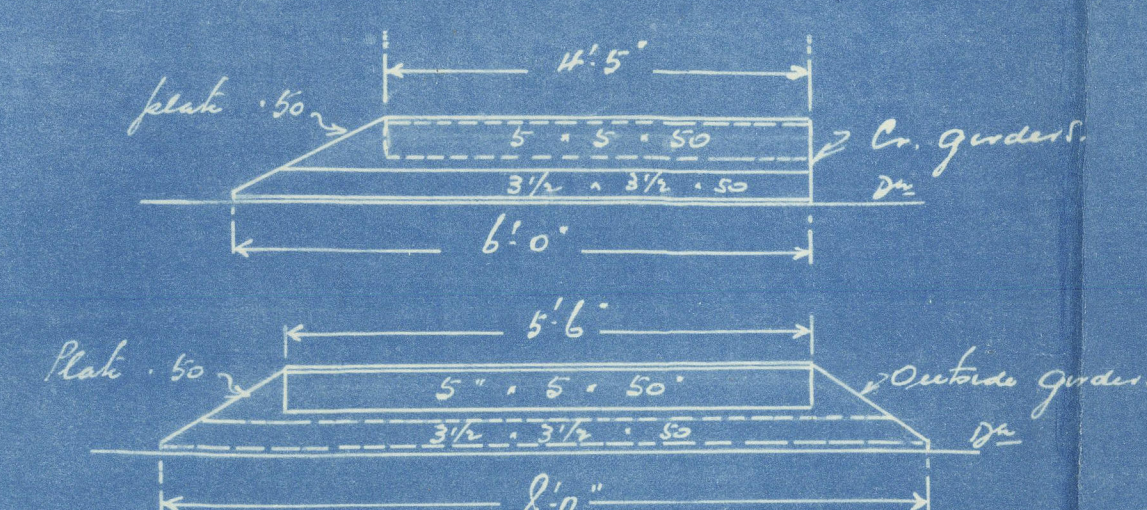

Boat Dr  
Hoyas approved

---

T.S.S. Anelona Star

---

Ask. ~~Christ~~ ~~Entry~~ Report 7/2 19413.



© 2020

Lloyd's Register

W334-0154

Foundation