
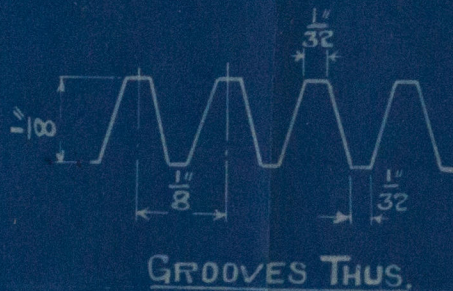


THE NORTH EASTERN MARINE ENGINEERING CO. LTD.

WALLSEND-ON-TYNE.

M/ 134^A/2637.

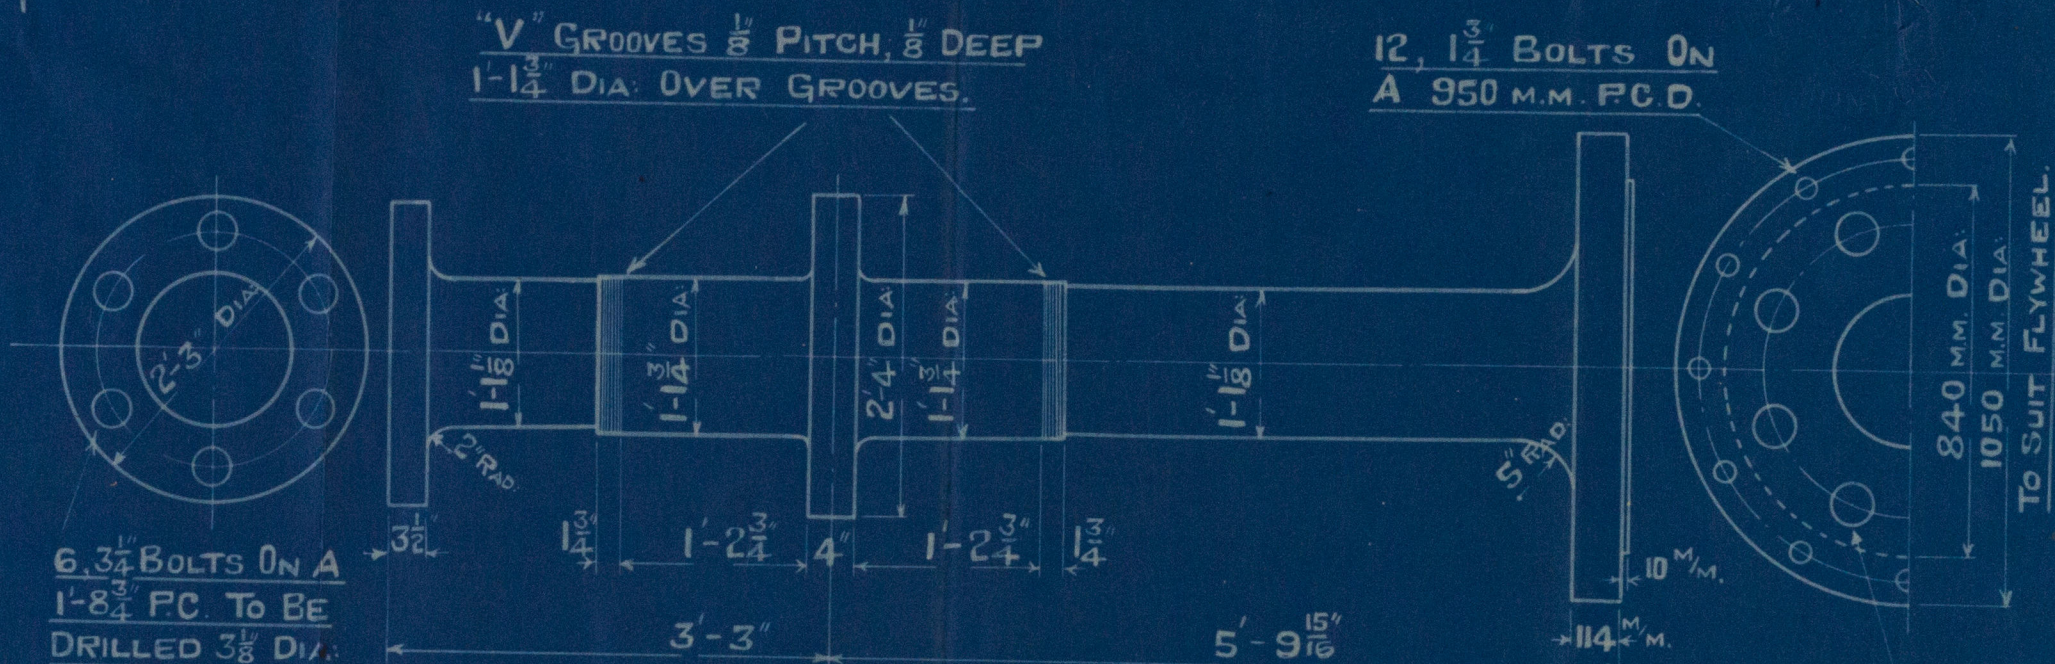

FINISHED DIMENSIONS GIVEN.

SURVEY, LLOYDS.
W336-0060



I, THUS EACH CONTRACT.

CONTRACTS,

2754.

4/2754.

N. E. M. E. C^o L^d.

C. N^o 2454

THRUST SHAFT.

CAMMELL LAIRD

932. ¹⁸¹/₅.

S.S. "Atheffoam"
NEWCASTLE ON TYNE.

Report No. 86170.

DUP M. V. "PENRITH CASTLE."

© 2020

Lloyd's Register
Foundation

W336-0060