

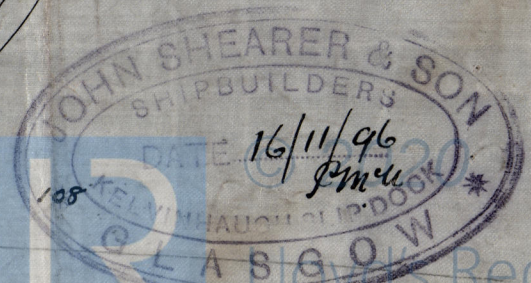


21. 11. 96  
22. 12. 96  
3. 7. 97

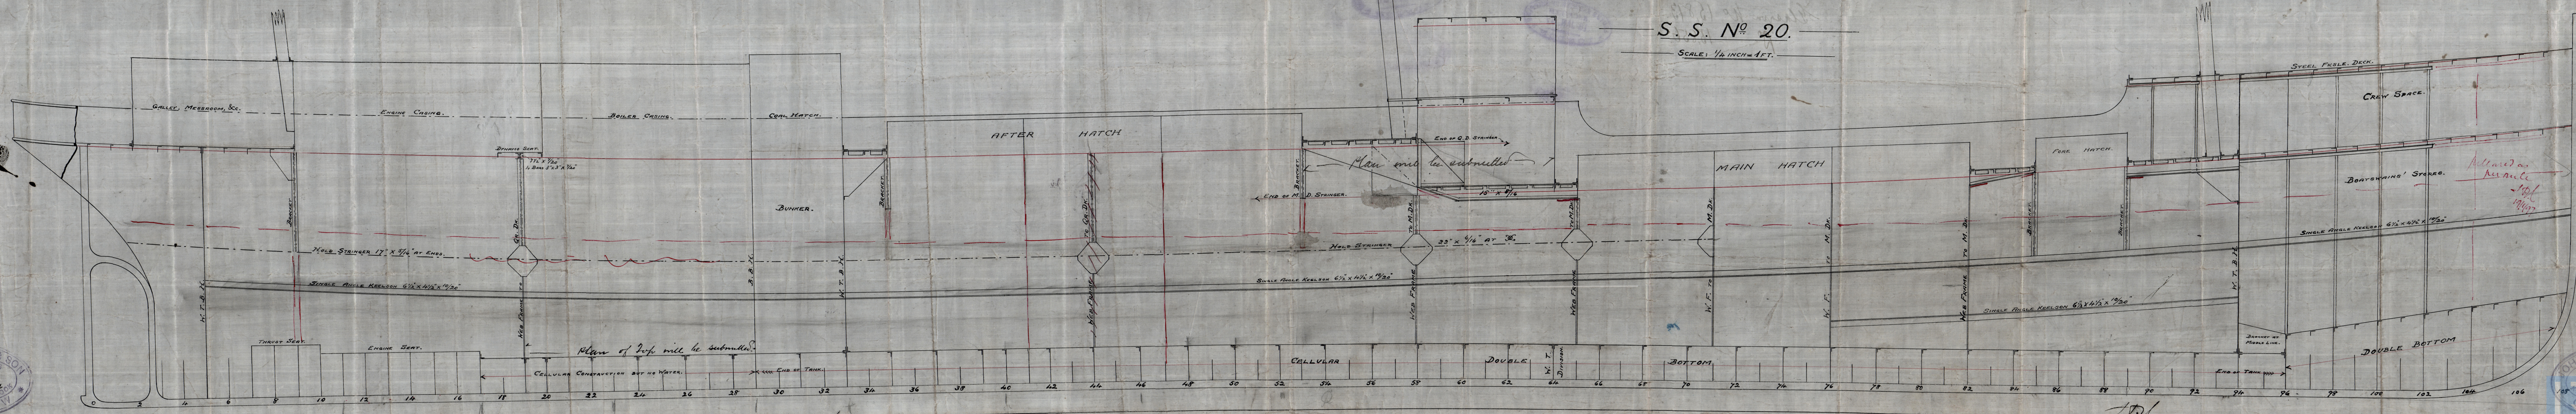

John Shearer & Son  
Shipbuilders  
Glasgow  
Lloyd's Register  
Foundation

W338-011

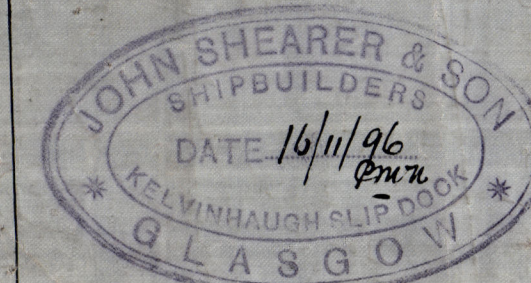

Shp "Bavtry"




ex.

S.S. "Yonmaline"

Glasgow No 15,813.

No 15,856.

W338-0116

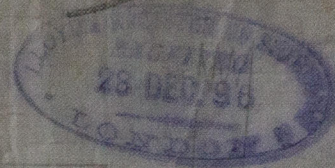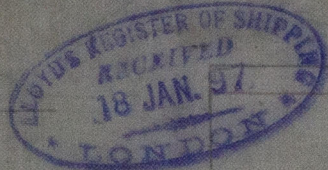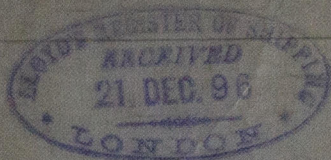

20



© 2020

Lloyd's Register  
Foundation





© 2020  
Lloyd's Register  
Foundation