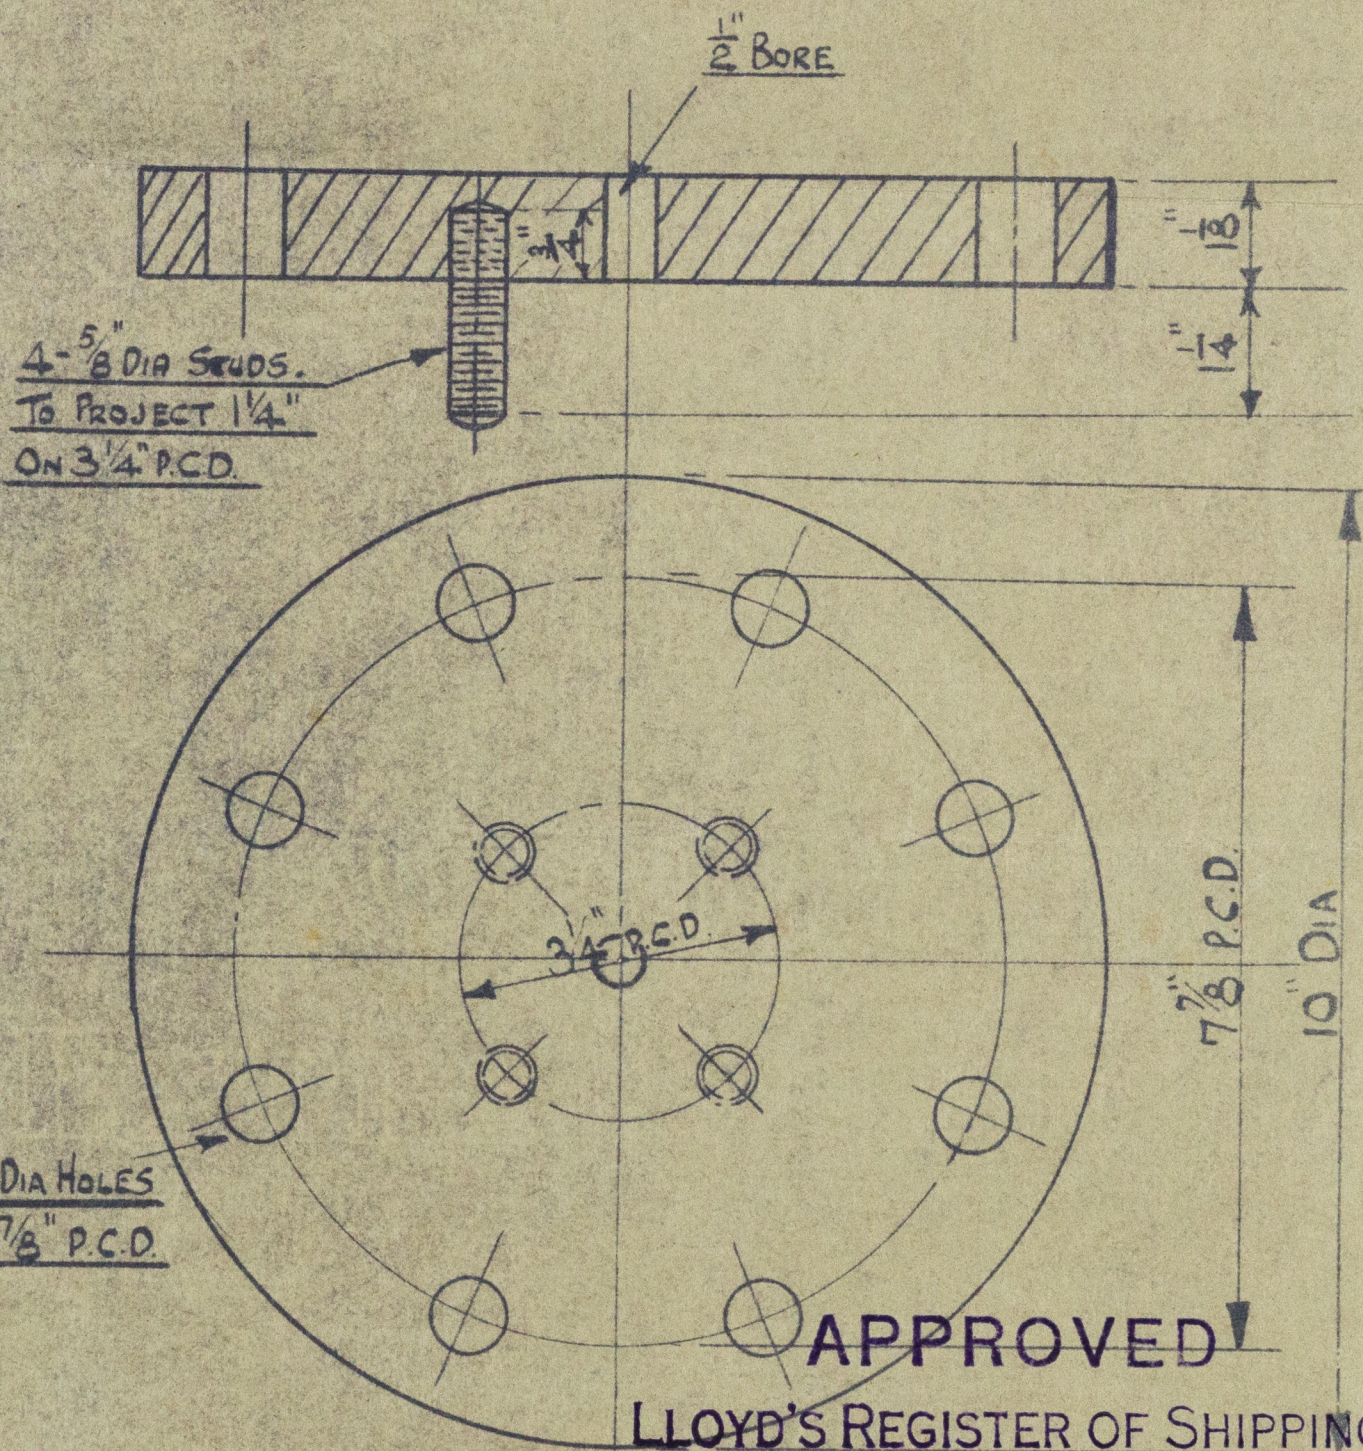


BABCOCK & WILCOX, LTD., RENFREW.

PURPOSE DETAIL OF BLANK FLANGE FOR STEAM PIPE.PIPES. 

CONTRACT No.

5 / 1458

J. R. BeveridgeDATE 14/8/413-OFF MARK S1A, S2A, S3A

FOR OTHER FLANGE DETAILS SEE DRAWING No. -

MARK Nos. TO BE PAINTED AND STAMPED ON.

TEST - LBS. PER □ INCH. W.P. - LBS. PER □ INCH.

SKETCH No.

5/1458/R10

DRAWN BY

PASSED BY

DATE

A BRENNER

10-8-41

SURVEYOR'S COPY.

W34-0101

Babcock & Wilcox
Ltd

(b)

6/1458

Detail of blank
flange for stem pipe

Empire Tarpon
GLASGOW REPORT No. 64433

XJ34-0101



© 2020

Lloyd's Register
Foundation