





PROFILE & DECKS PLAN

M. S. N° 392

SCALE 1/8" = ONE FOOT

RULE DIMENSIONS - 404.92 ON L.W.L. - 55.25 MLD. 37.25 MLO TO UPPER DECK

TO CLASS 100 A1 WITH FREEBOARD
corresponding to that of a C.S.S. vessel with change of plan

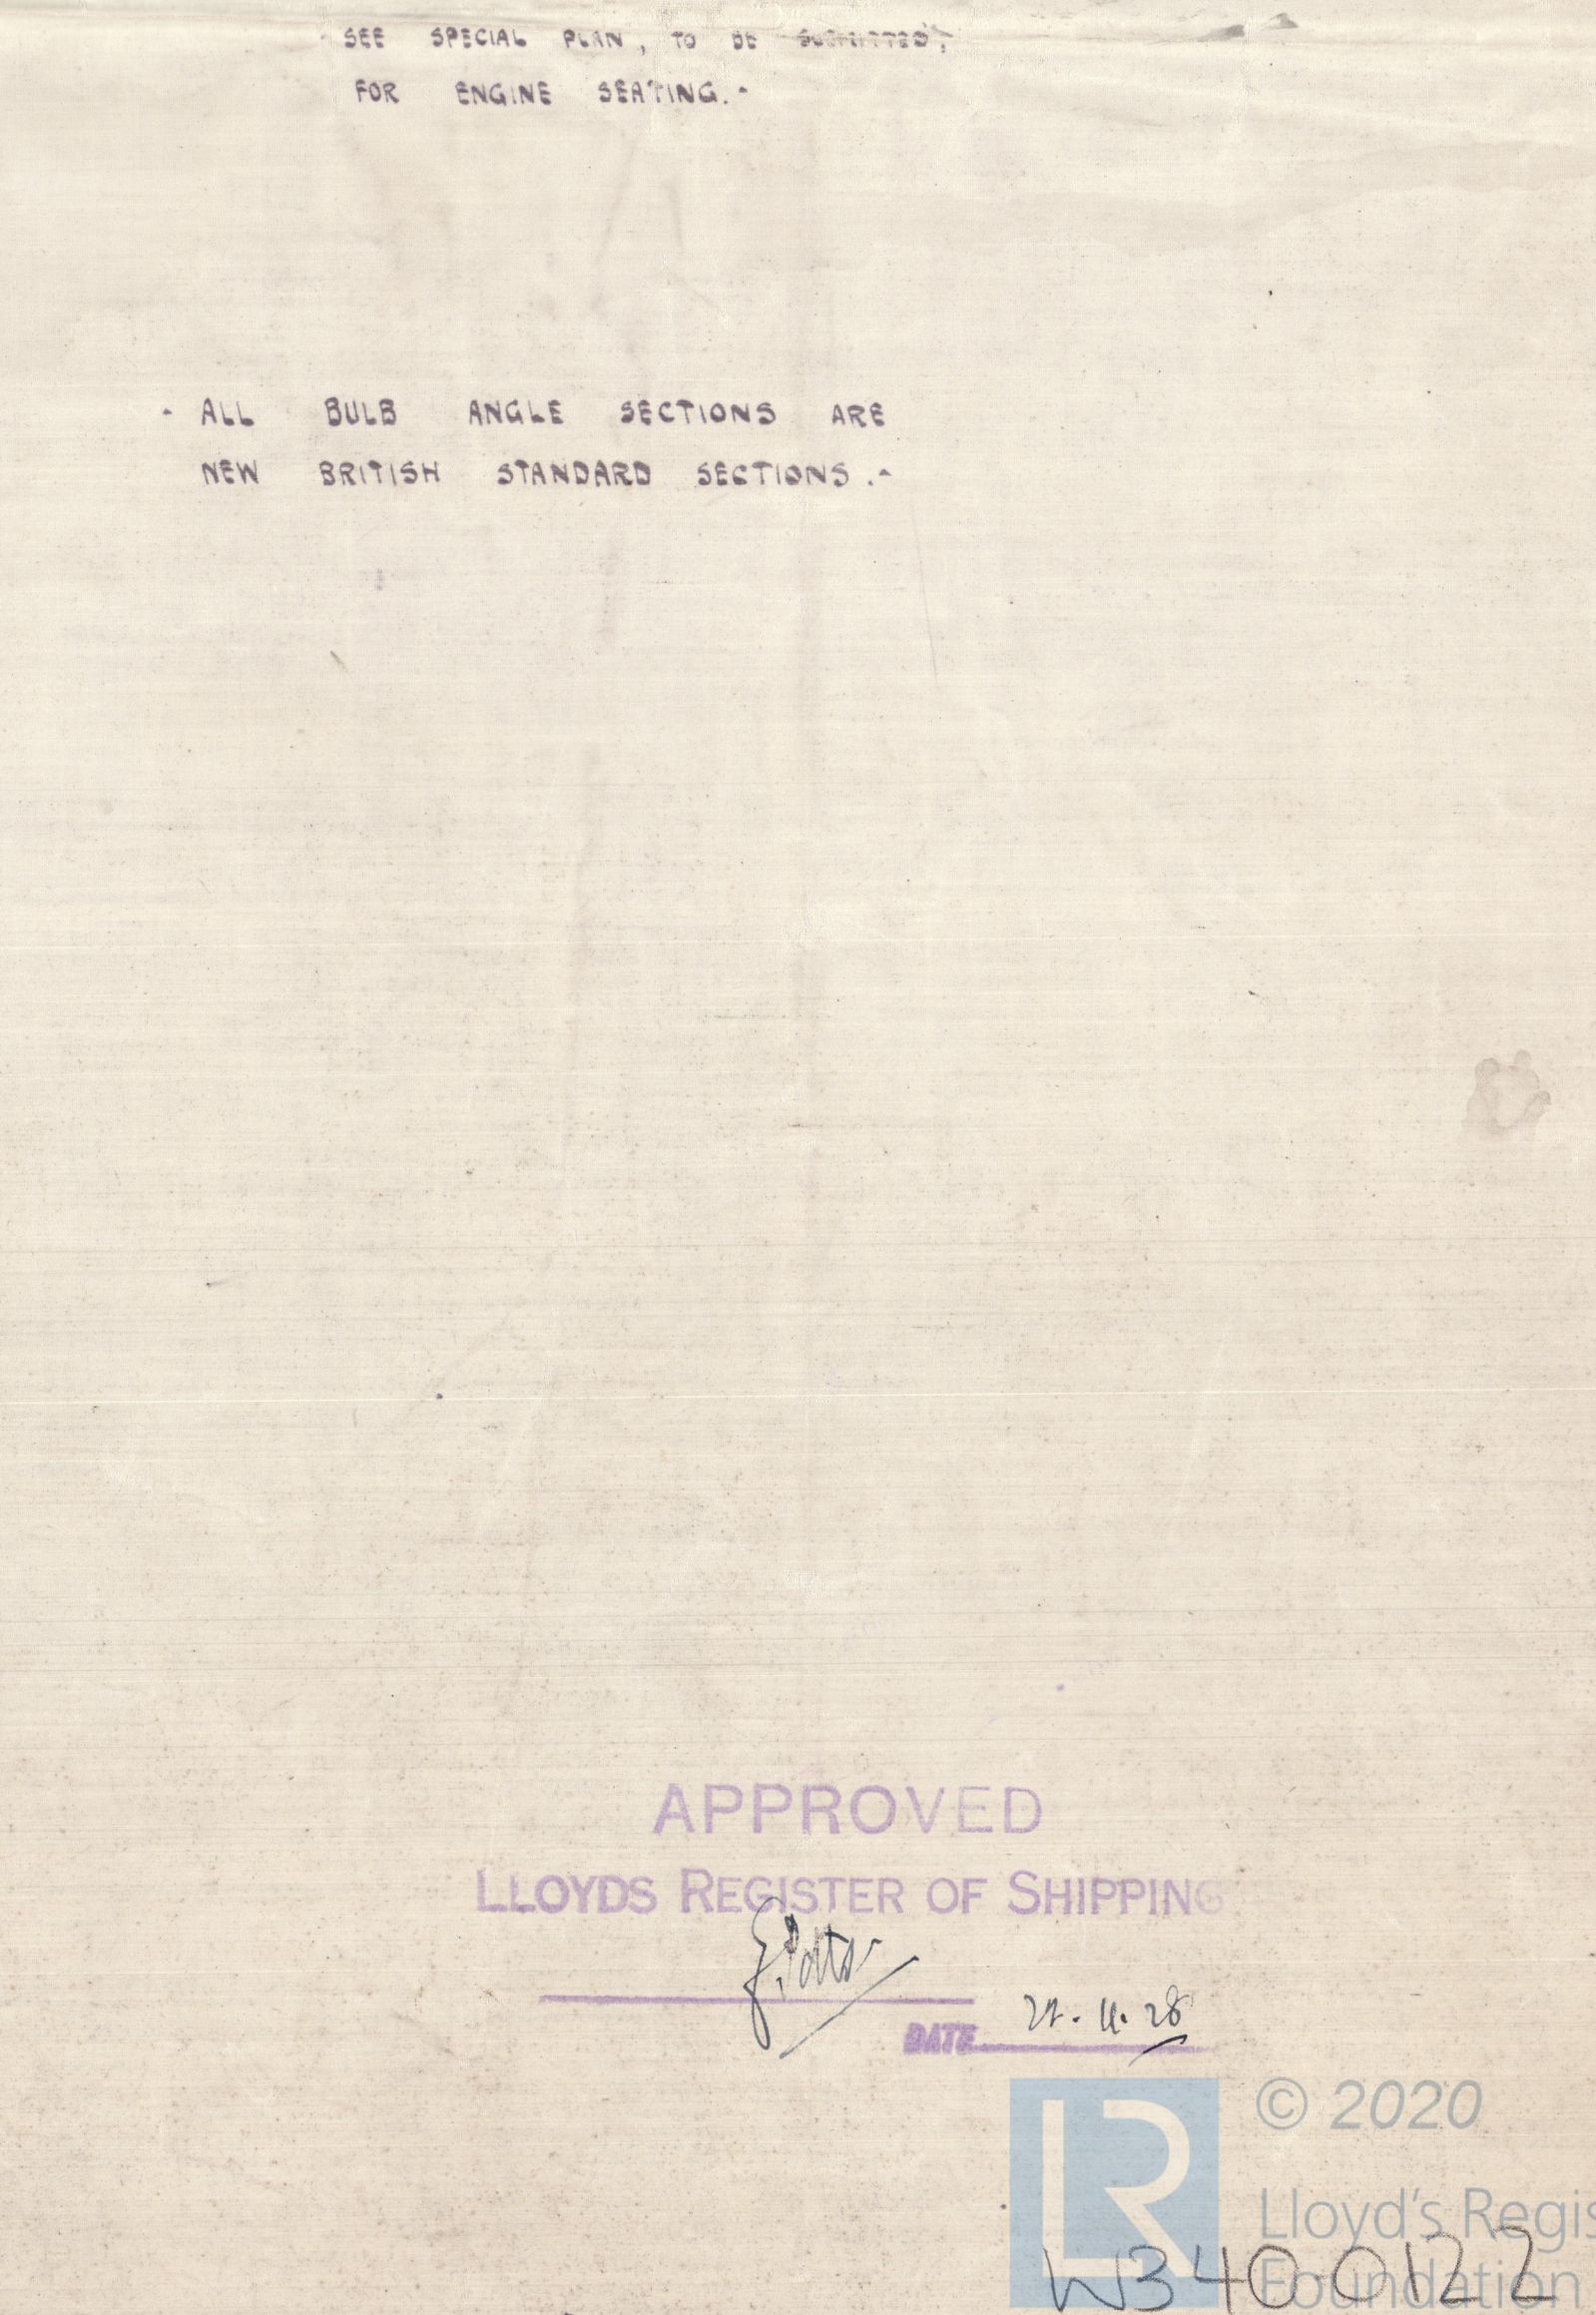 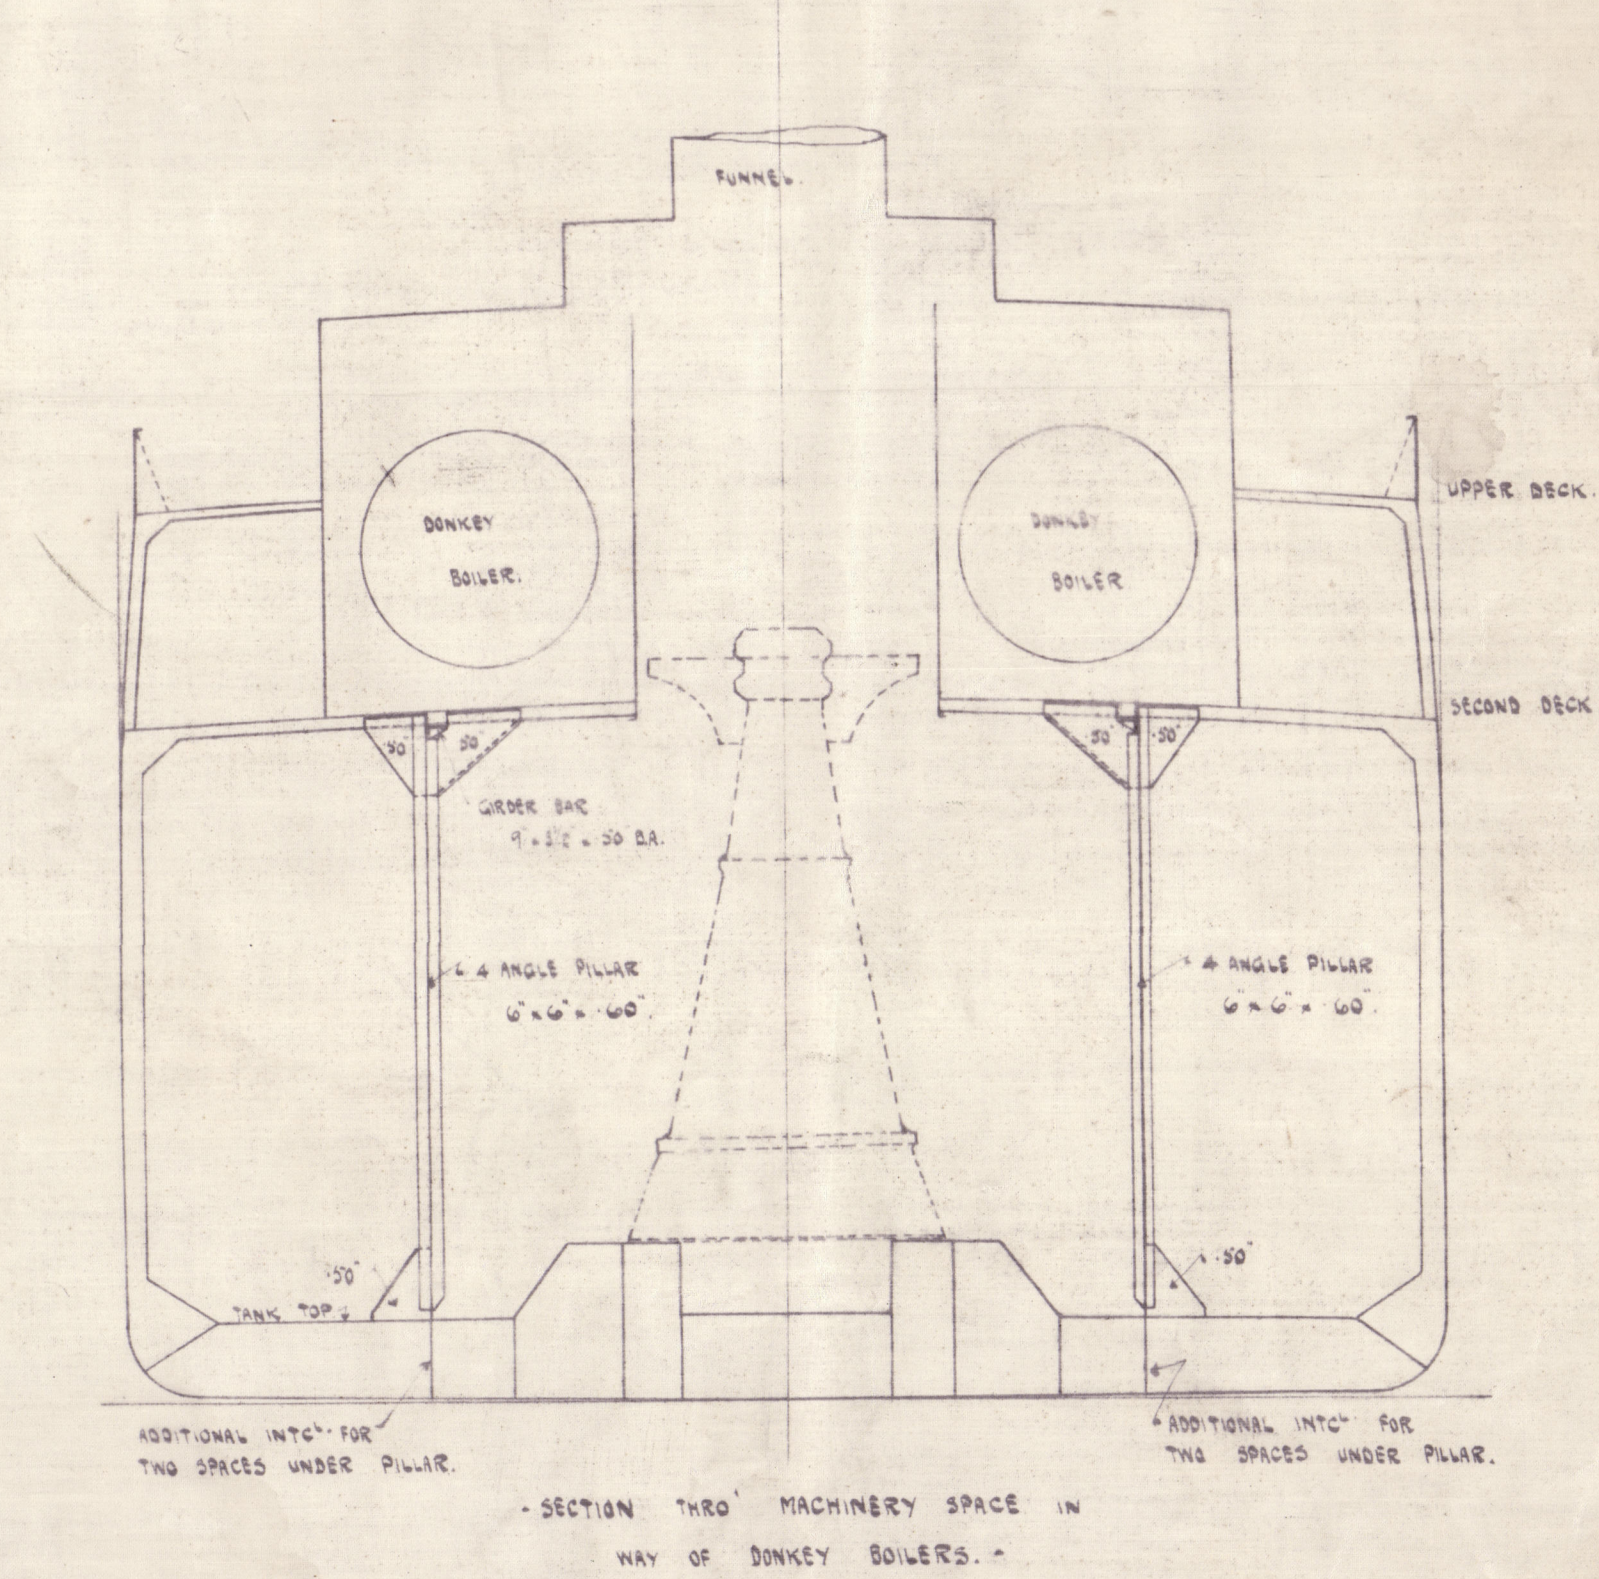 


R. DUNCAN & Co 2/

Nº 392.

PROFILE & DECKS

M.V. BONNINGTON COURT

GRK. REPORT Nº 19119.

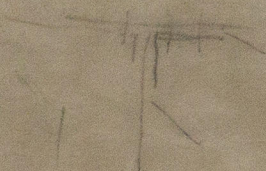

W340-0122



© 2020

Lloyd's Register
Foundation