

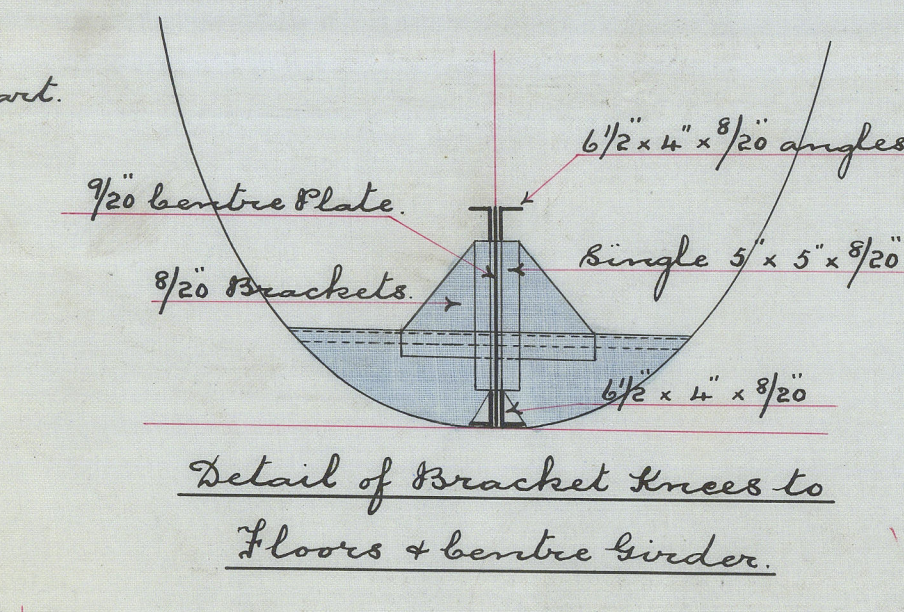
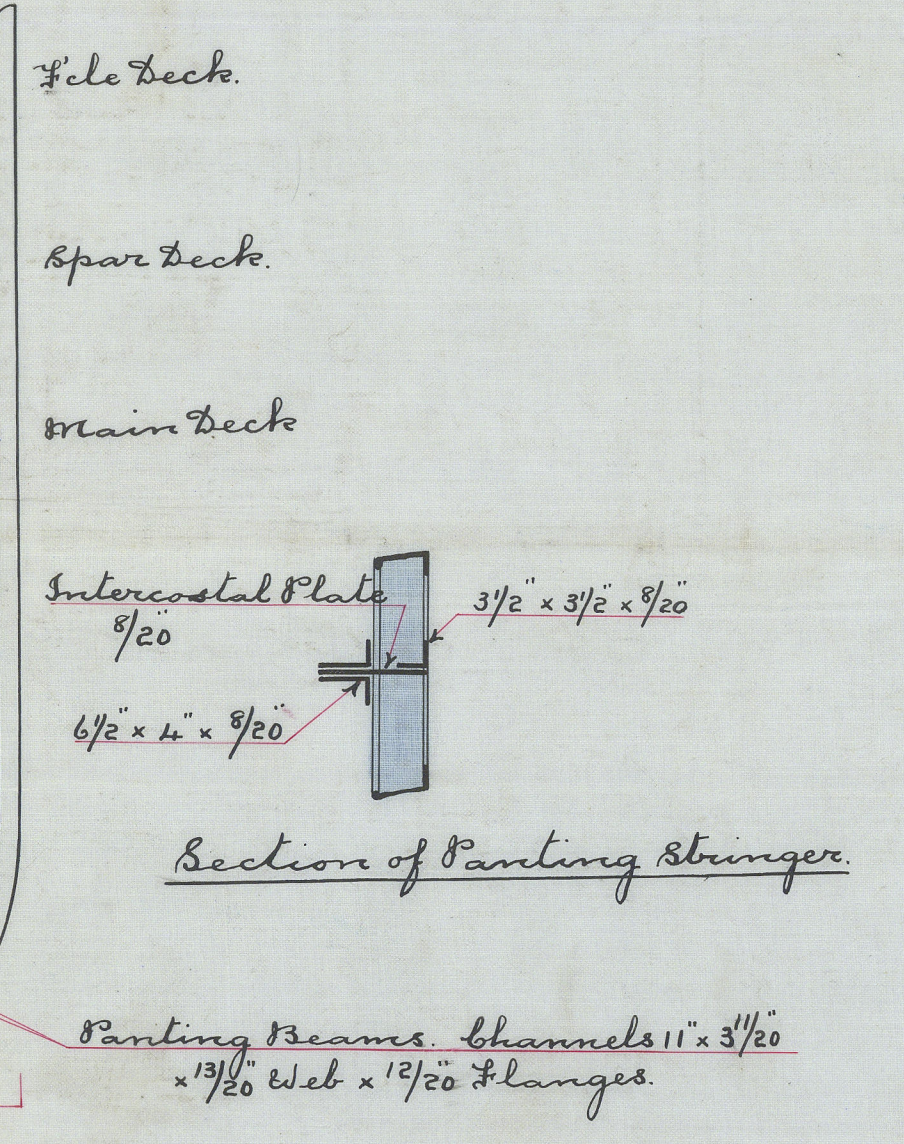


13.3.03
23.4.03
1.9.03
14.4.04
(No. 749)

No. 742 or 749

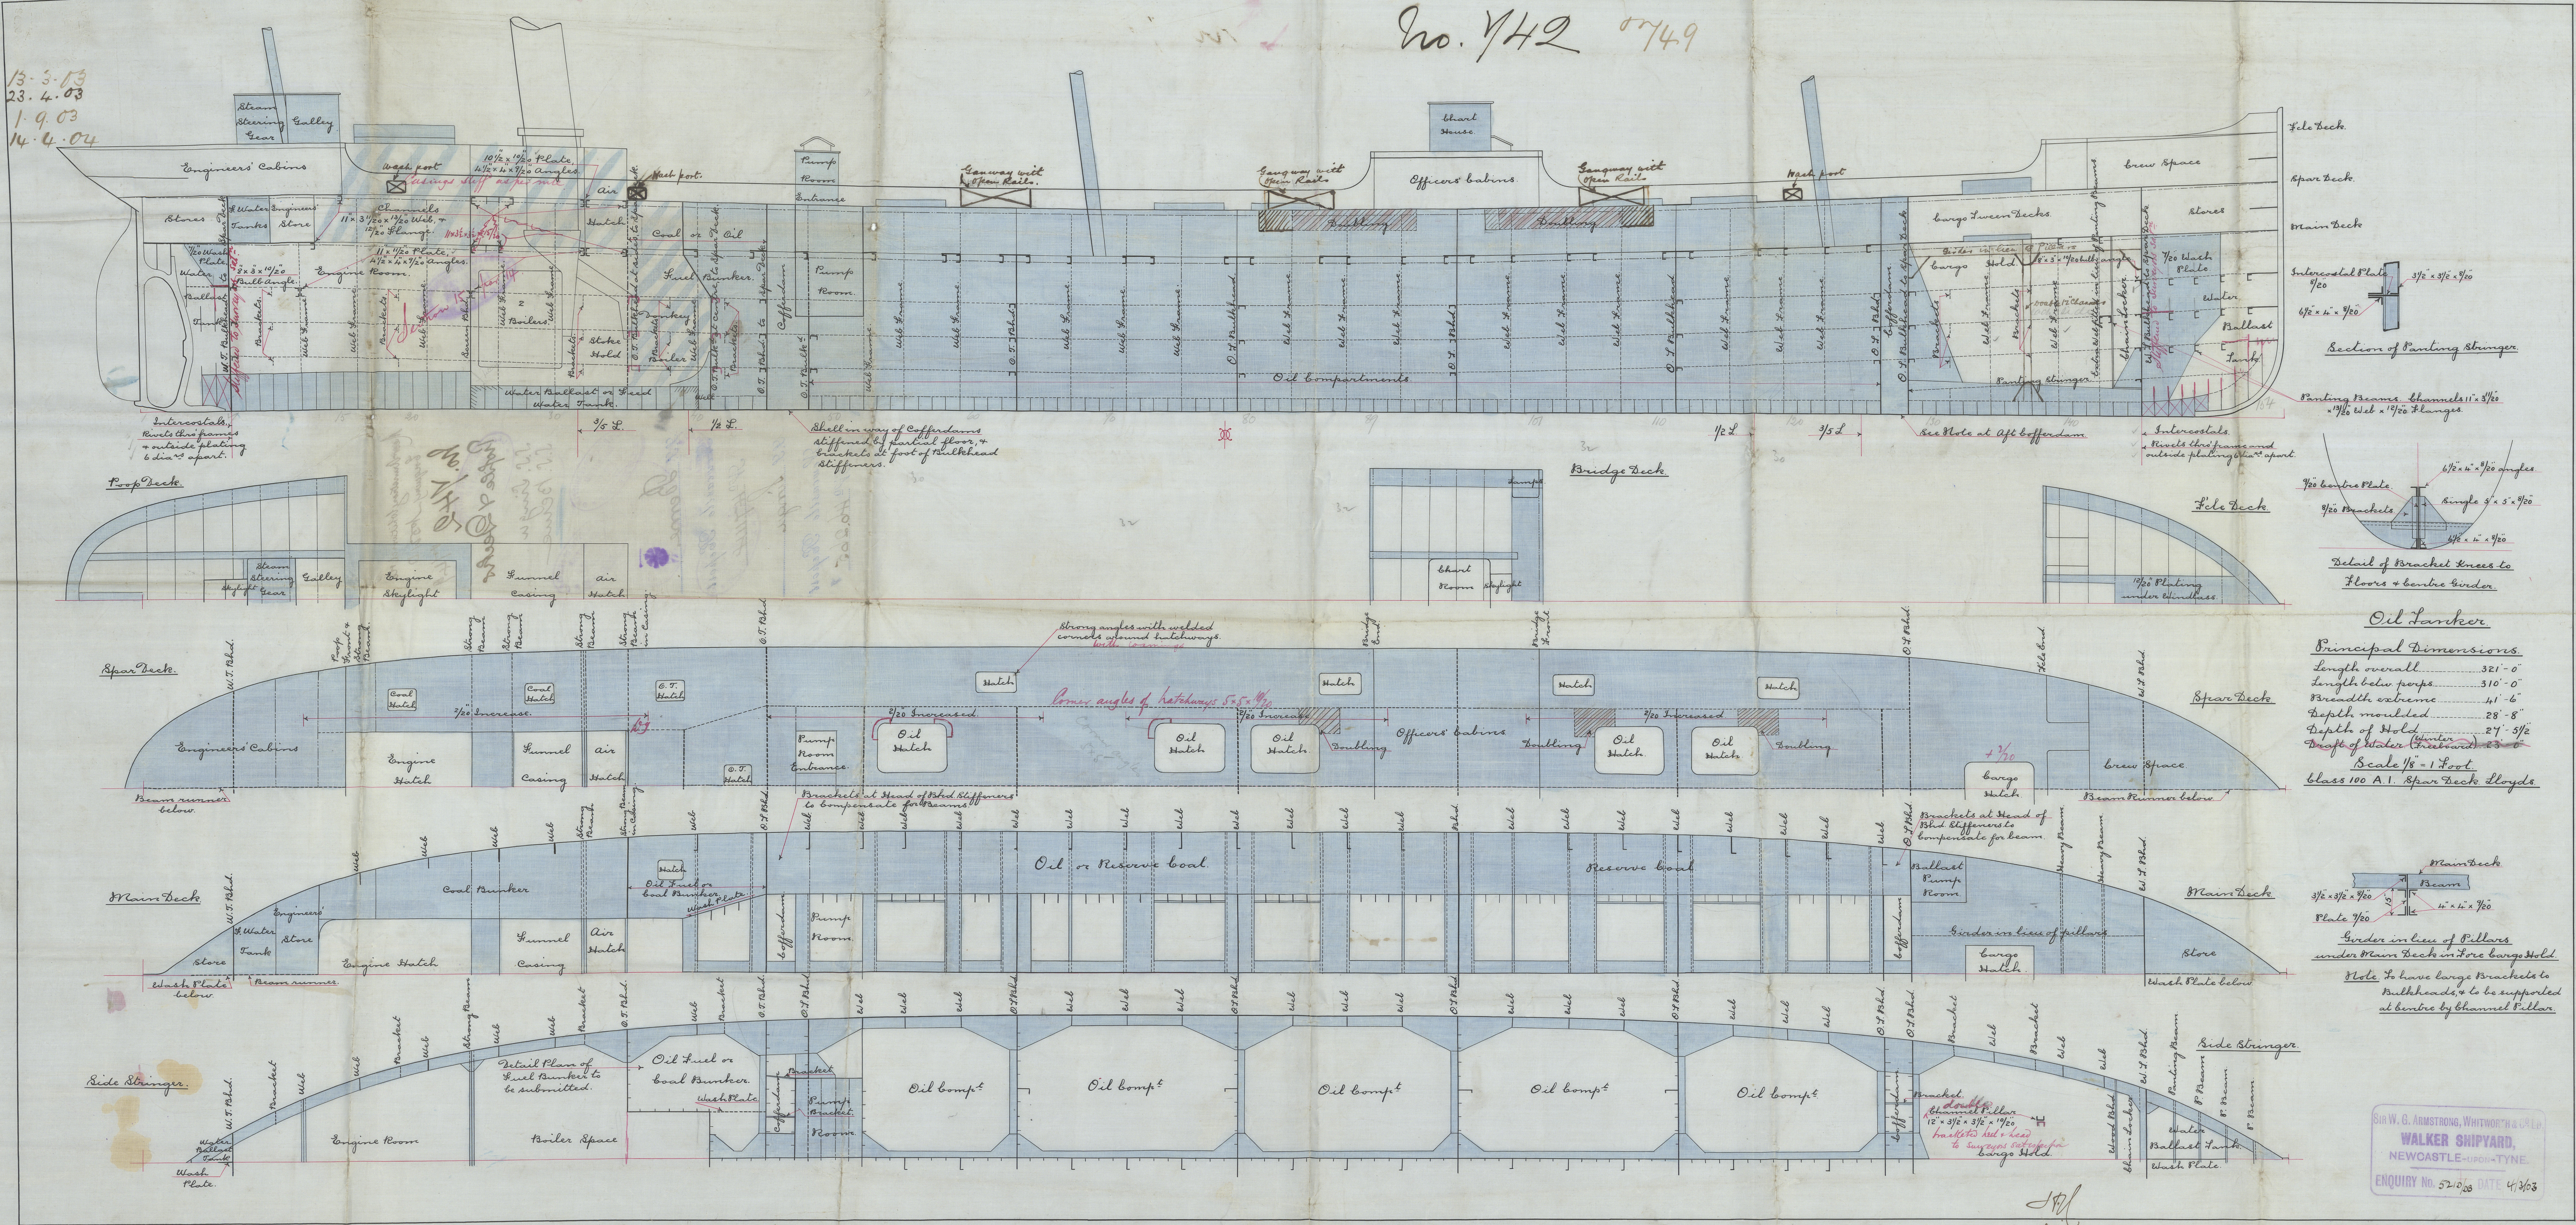

Oil Tanker
Principal Dimensions
Length overall 321'-0"
Length below ports 310'-0"
Breadth extreme 41'-6"
Depth moulded 28'-8"
Depth of Hold 27'-5 1/2"
Depth of Water (Tide) 23'-0"
Scale 1/8" = 1 Foot
Class 100 A.1. Spar Decks Lloyd's

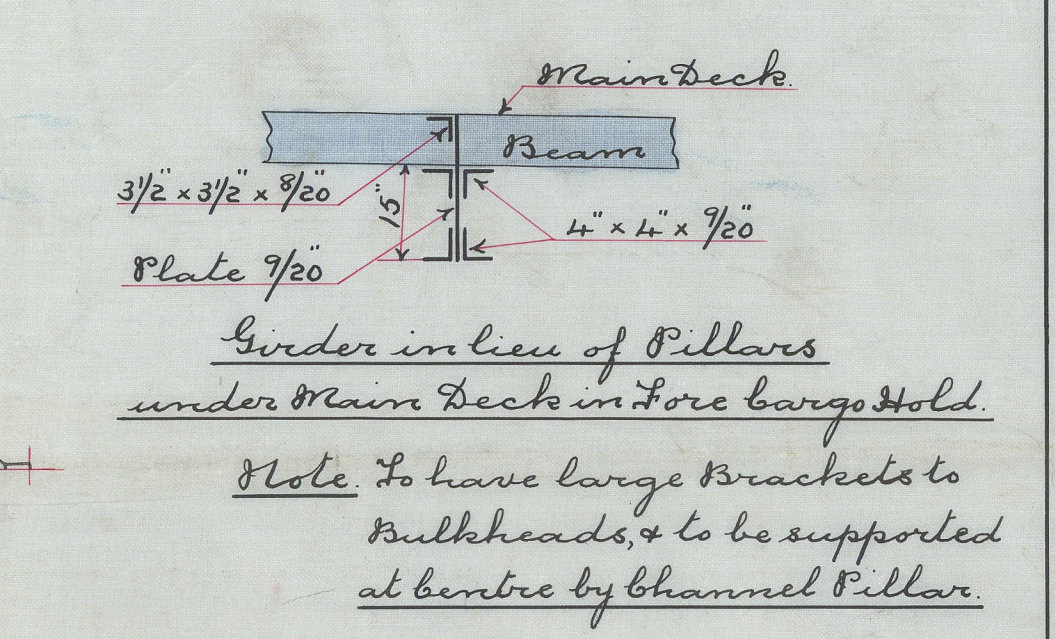

SIR W. G. ARMSTRONG, WHITWORTH & CO. LTD.
WALKER SHIPYARD,
NEWCASTLE-UPON-TYNE.
ENQUIRY NO. 5210.03 DATE 4/3/03

New Armstrong Whitworth & Co
Enquiry No 5210

No. 742 749

Profile & Decks

S.S. Singu
S.S. Berne

S.S. Berne

Newcastle Report

N^o 47111

S.S. Singu 20

Newcastle Report

Ed. 6.265

W342-0013