
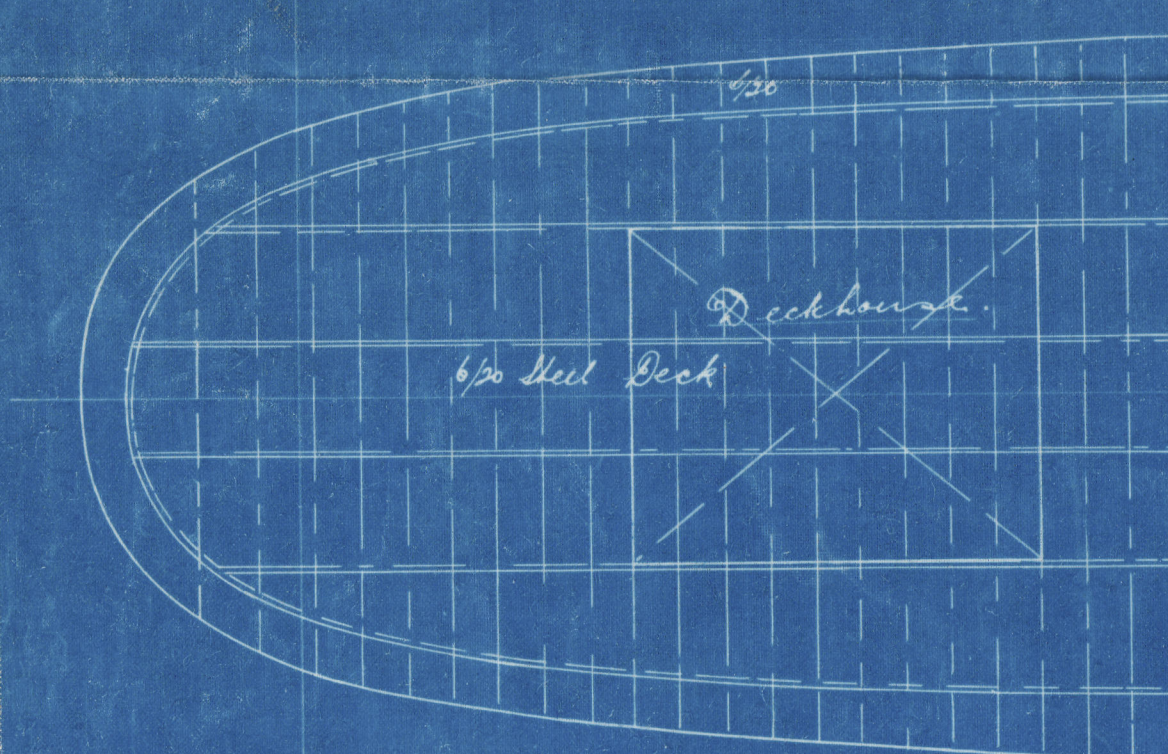


PROFILE AND DECK PLANS N° 174 SHIP 145

SCALE 1/8" = 1 FOOT

240' x 34'-0" BM x 16'-4" DM



3-5-11
24-5-11

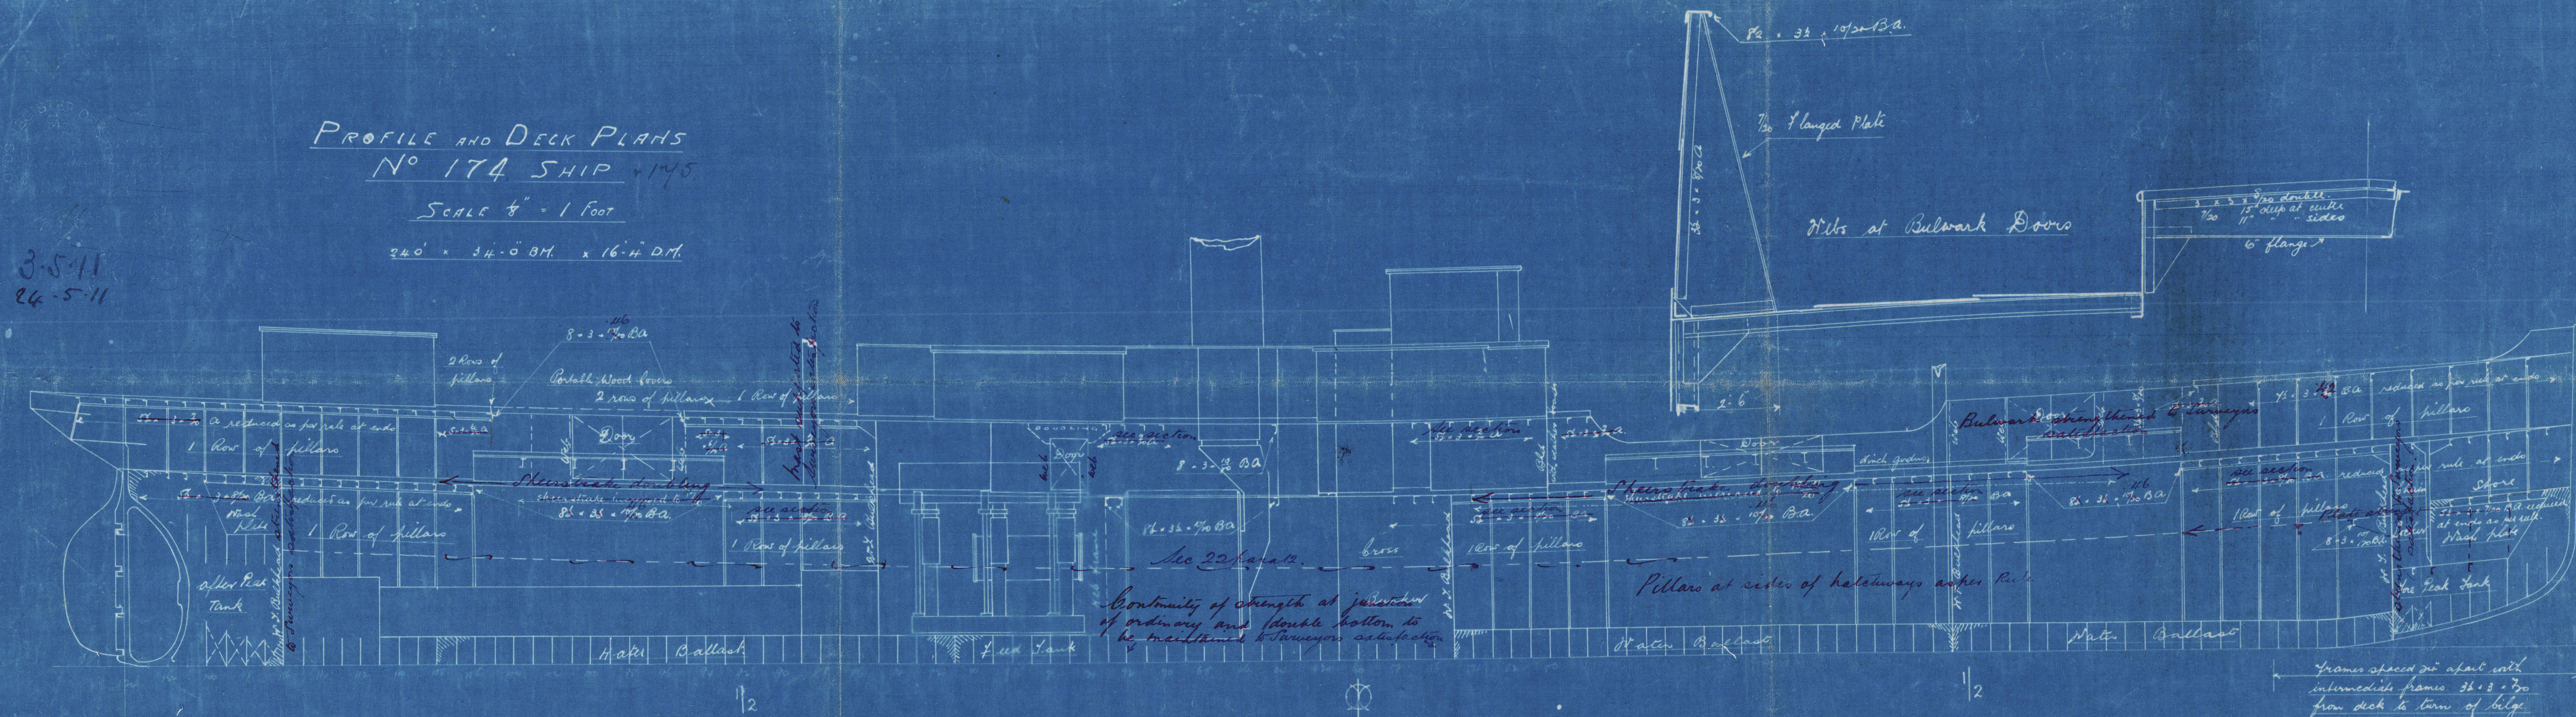


Forepeak Tank



Main Deck

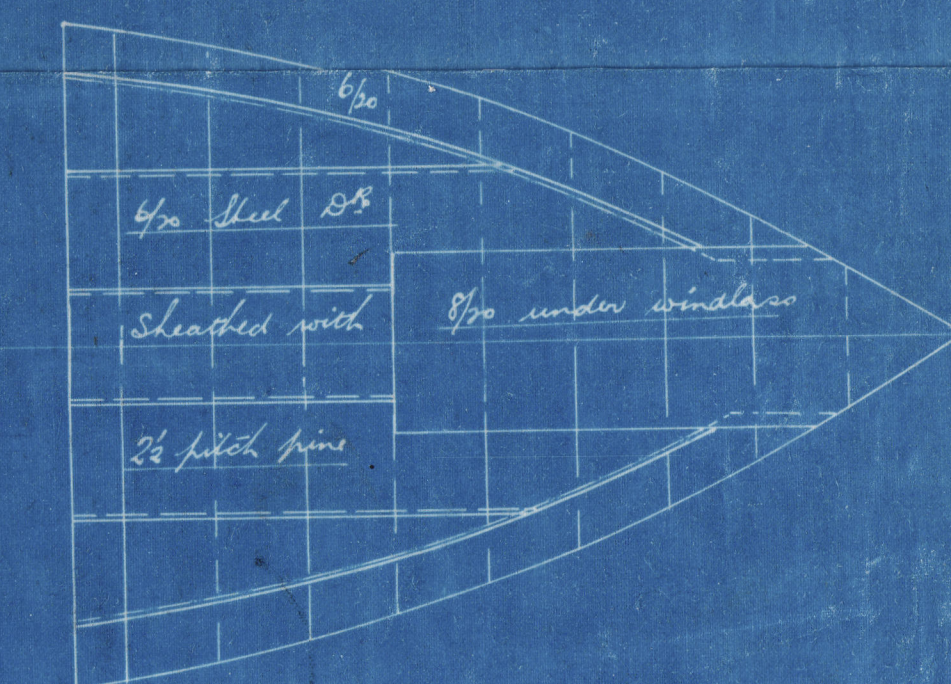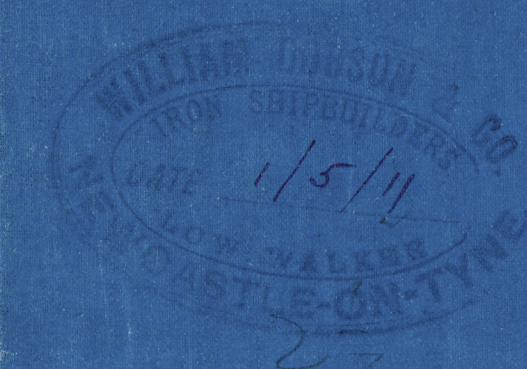

Forepeak Tank

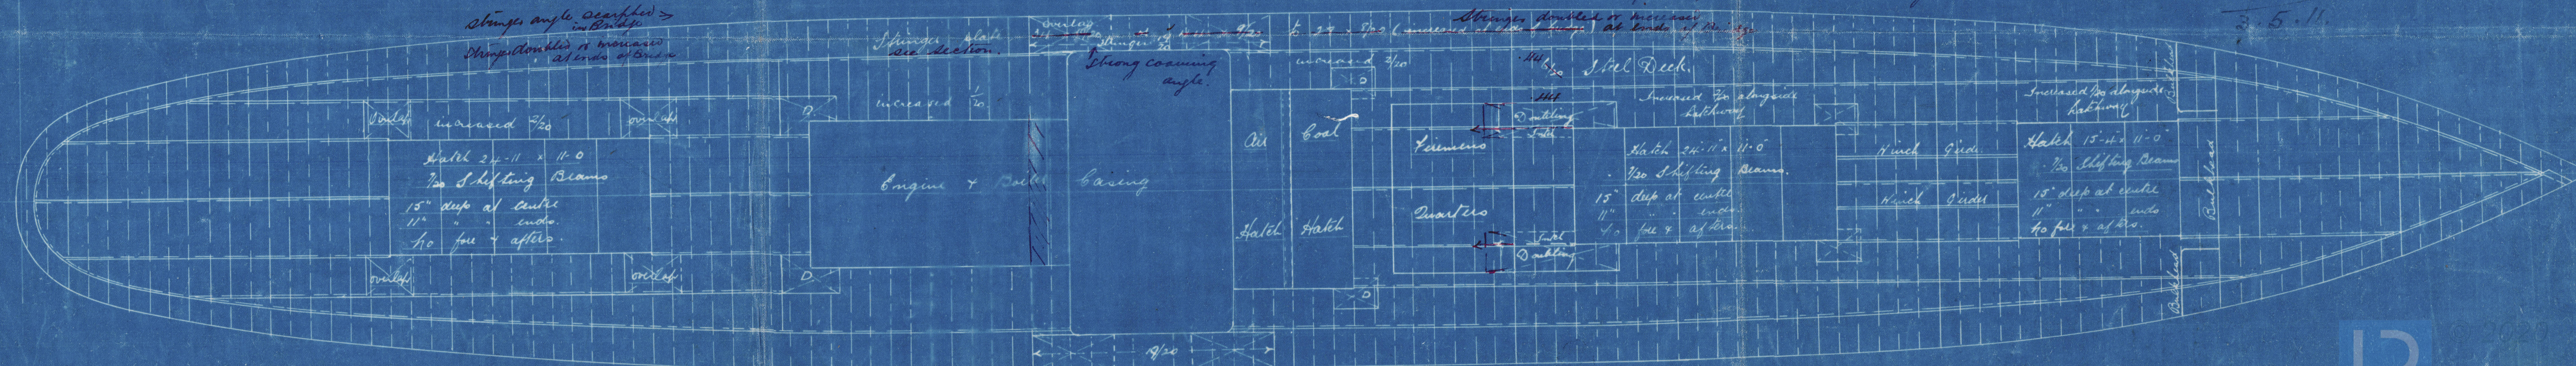


© 2020
Lloyd's Register
LWSSO-0115

1748-

Obitu. 174-5-

Profile & Deeds.

O.W.

S.S. "OUSE" no 174 
NEWCASTLE - ON - TYNE.

REPORT No. 61328.

S.S. "All" no 175:

NEWCASTLE - ON - TYNE.

Report No. 61533.

W



© 2020

Lloyd's Register
Foundation

W350-0115