

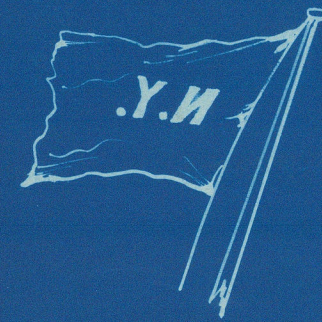
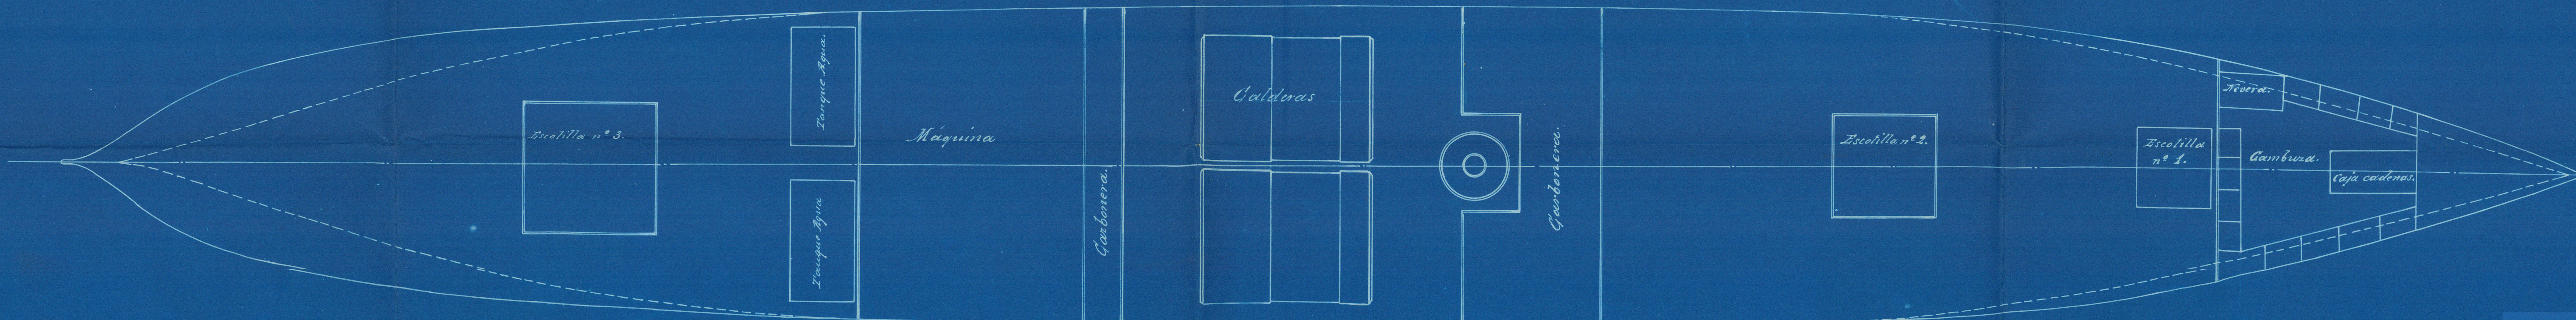
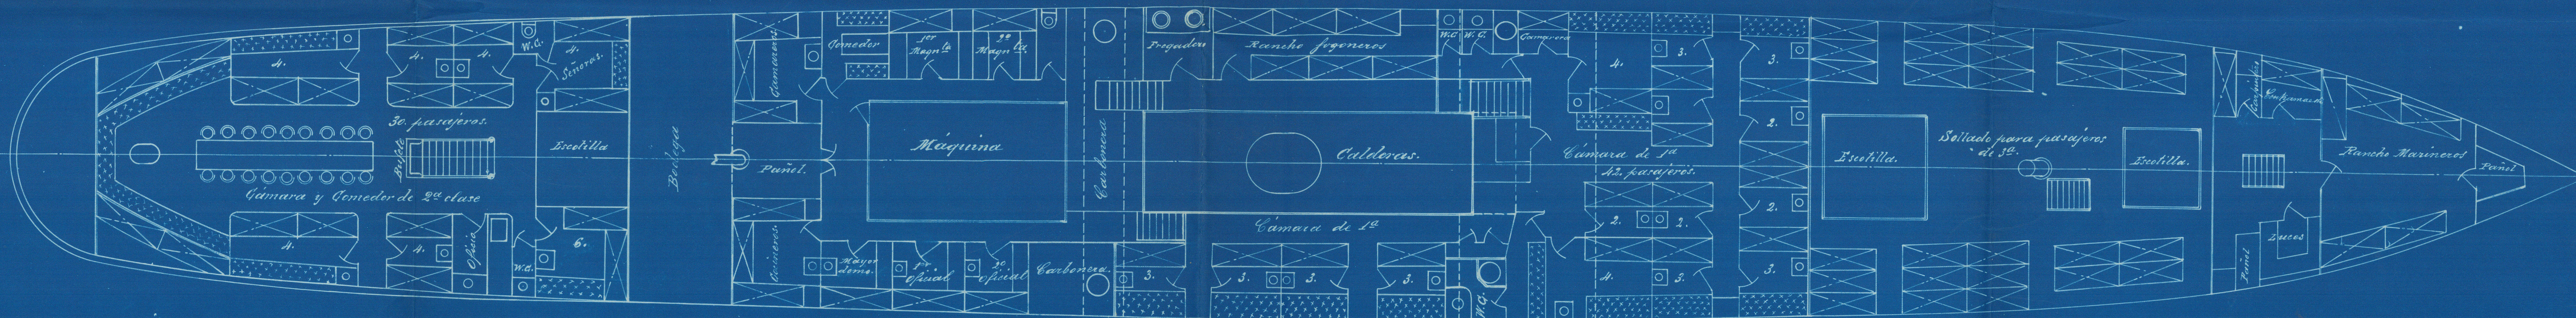


Navegacion e Industria.

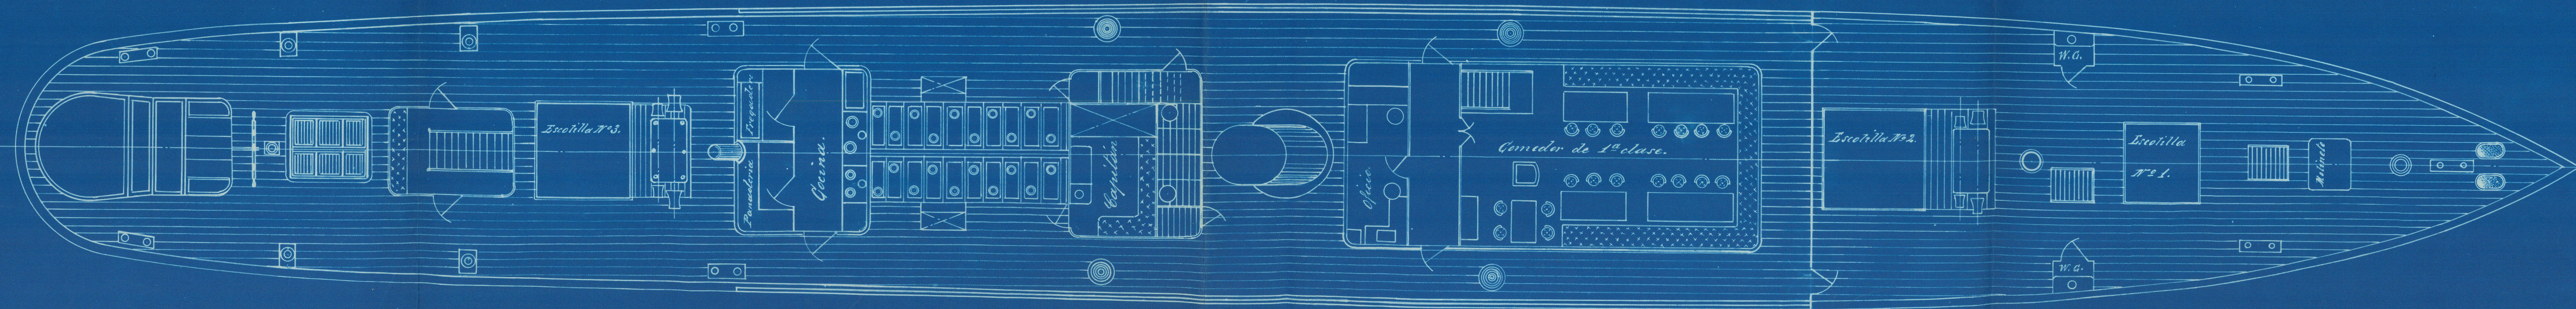

Vapor Delfin ex Optica

Escala $\frac{1}{8} = 1 \text{ pie}$

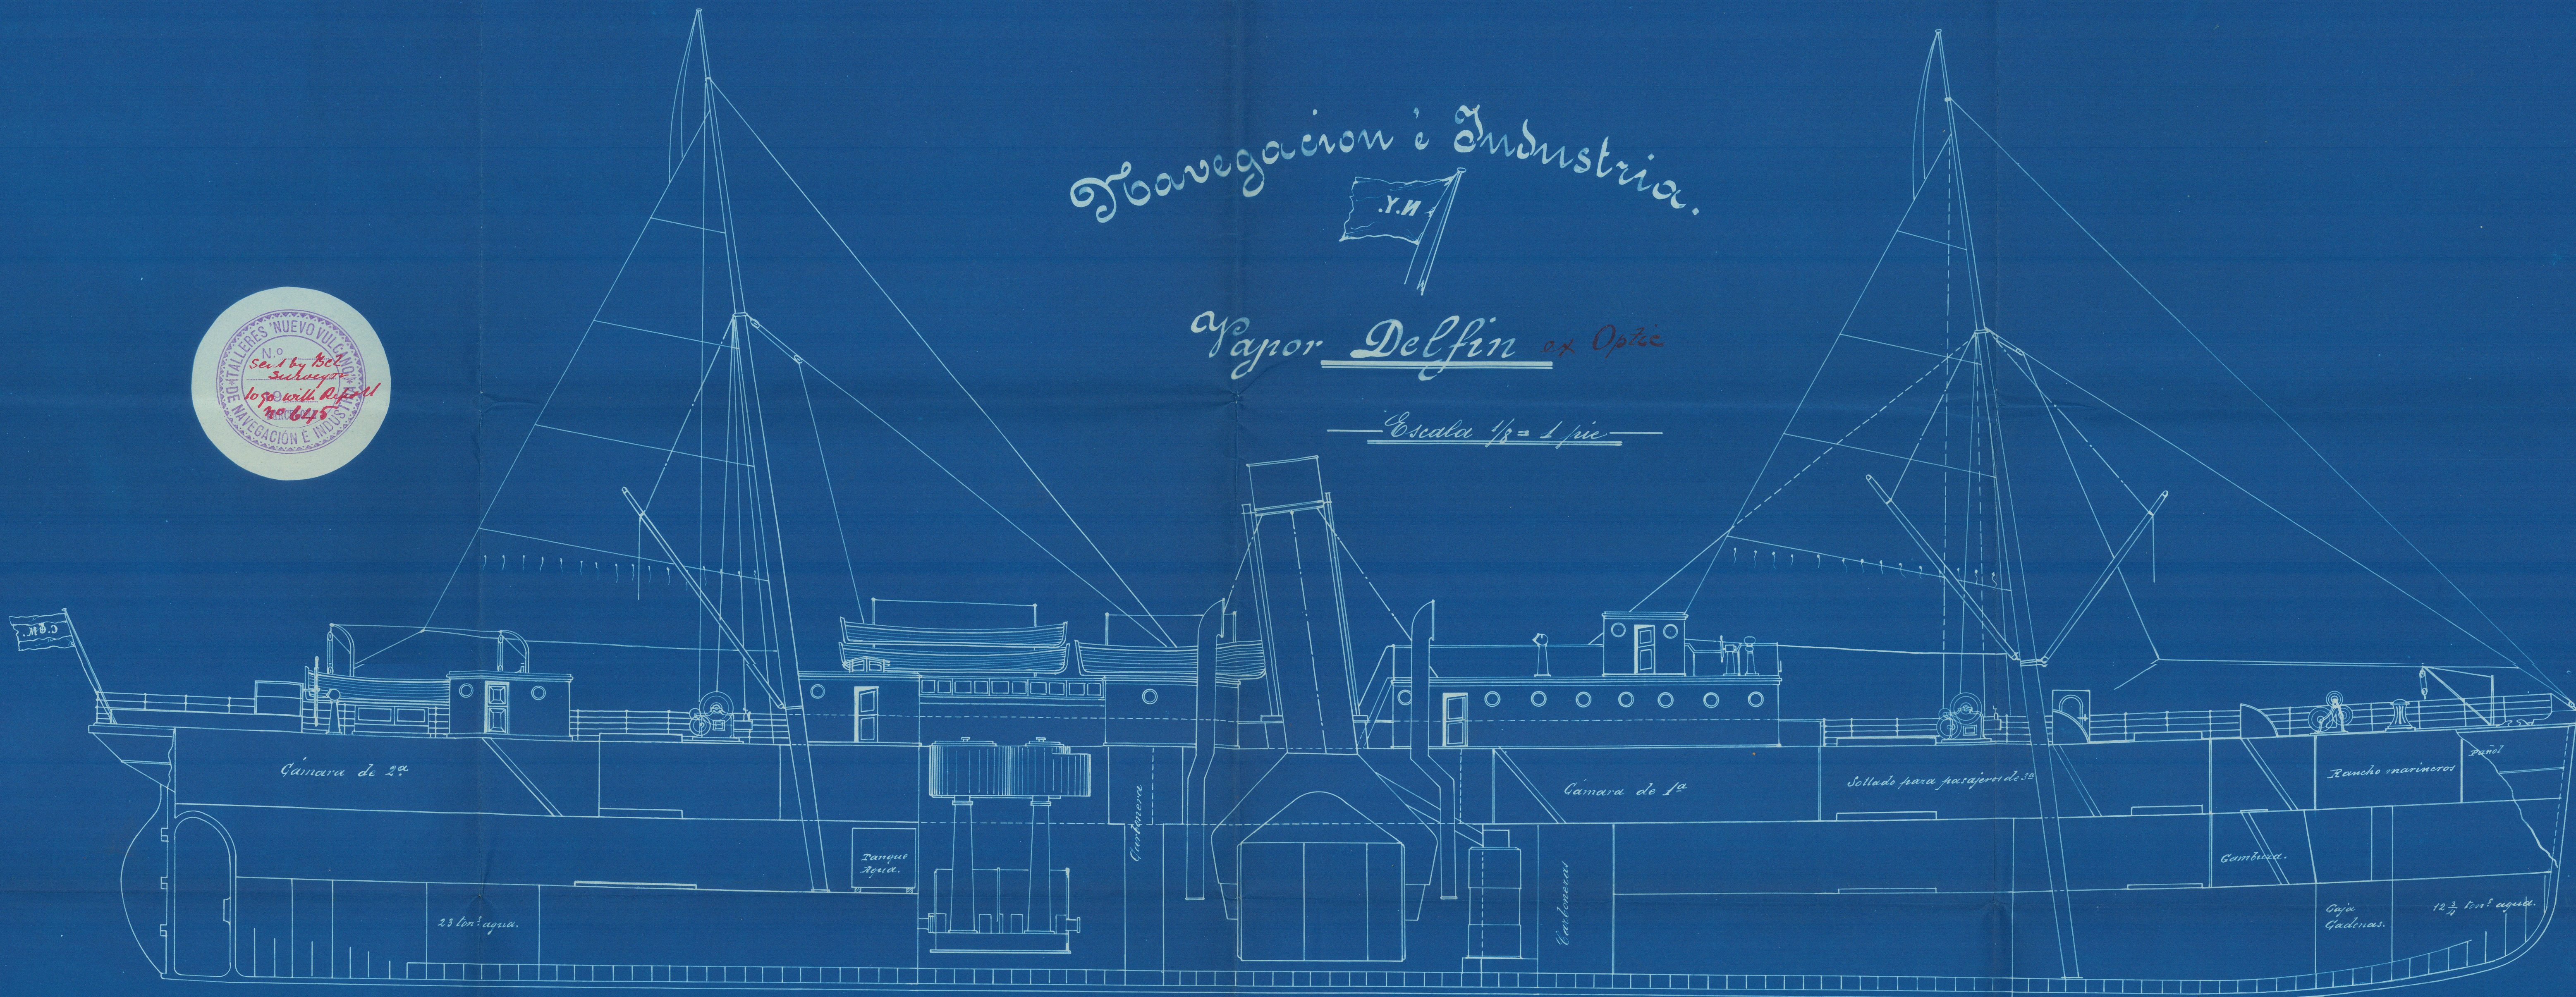

0001



W353811 - 0001

DELPHIN

Guard Book Bot

No 1

Bcl 645

Delphin " a optic



© 2021

Lloyd's Register
Foundation