



H.M.S. "LINNET." "REDSTART." "RINGDOVE"

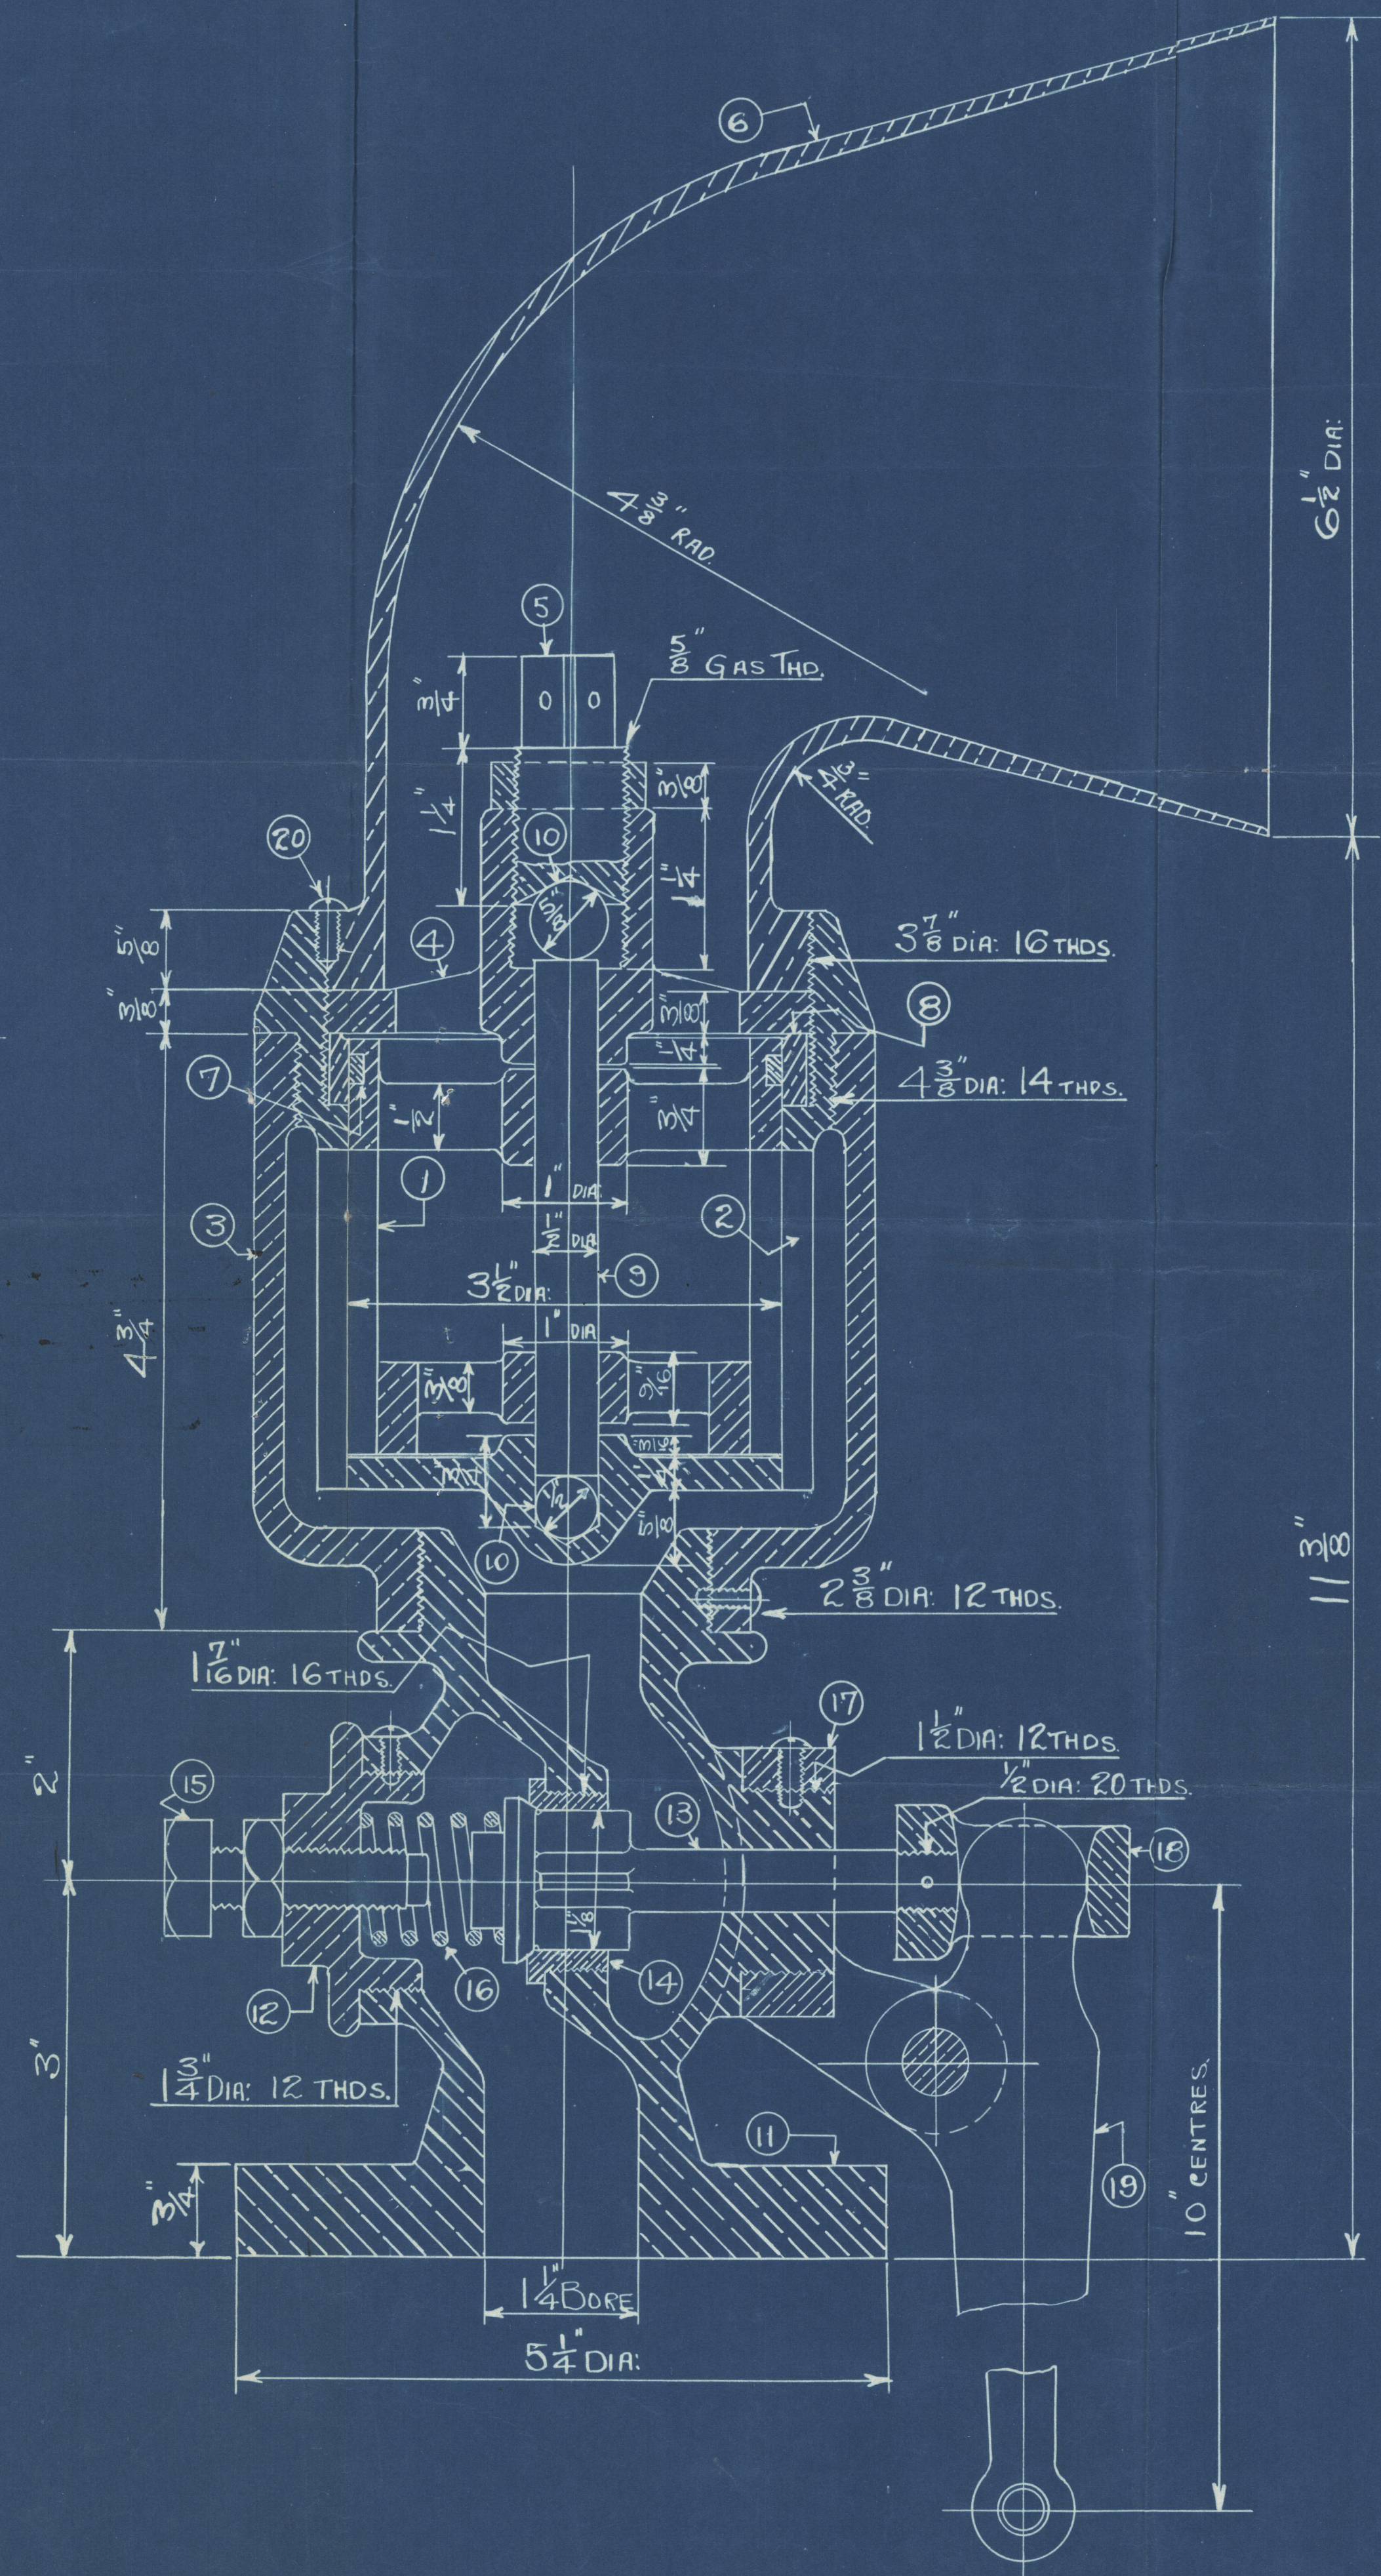

MARK	N° OFF.	PART.	MATERIAL.
1	ONE	ROTOR.	MANGANESE BRONZE.
2	ONE	INNER CASE.	GUNMETAL.
3	ONE	OUTER CASE.	GUNMETAL.
4	ONE	BRIDGE & BALL SOCKET.	GUNMETAL.
5	ONE	SOCKET PLUG & NUT.	GUNMETAL.
6	ONE	HORN.	GUNMETAL.
7	ONE	BRAKE RING. (4 SEGMENTS).	COCK METAL.
8	ONE	WEARING RING.	PADDE BRONZE.
9	ONE	SPINDLE.	RUSTLESS STEEL.
10	ONE	SPINDLE BALLS.	RUSTLESS STEEL.
11	ONE	VALVE BODY.	GUNMETAL.
12	ONE	VALVE COVER.	GUNMETAL.
13	ONE	VALVE & SPINDLE.	NICKEL BRONZE.
14	ONE	VALVE SEAT.	NICKEL BRONZE.
15	ONE	ADJUSTING PIN & NUT.	R.N. BRASS.
16	ONE	VALVE SPRING.	DUCTILE BRONZE.
17	ONE	LEVER BRACKET.	GUNMETAL.
18	ONE	LEVER SOCKET.	BRASS.
19	ONE	LEVER.	BRASS.
20	VARIOUS	LOCKING SCREWS.	BRASS.

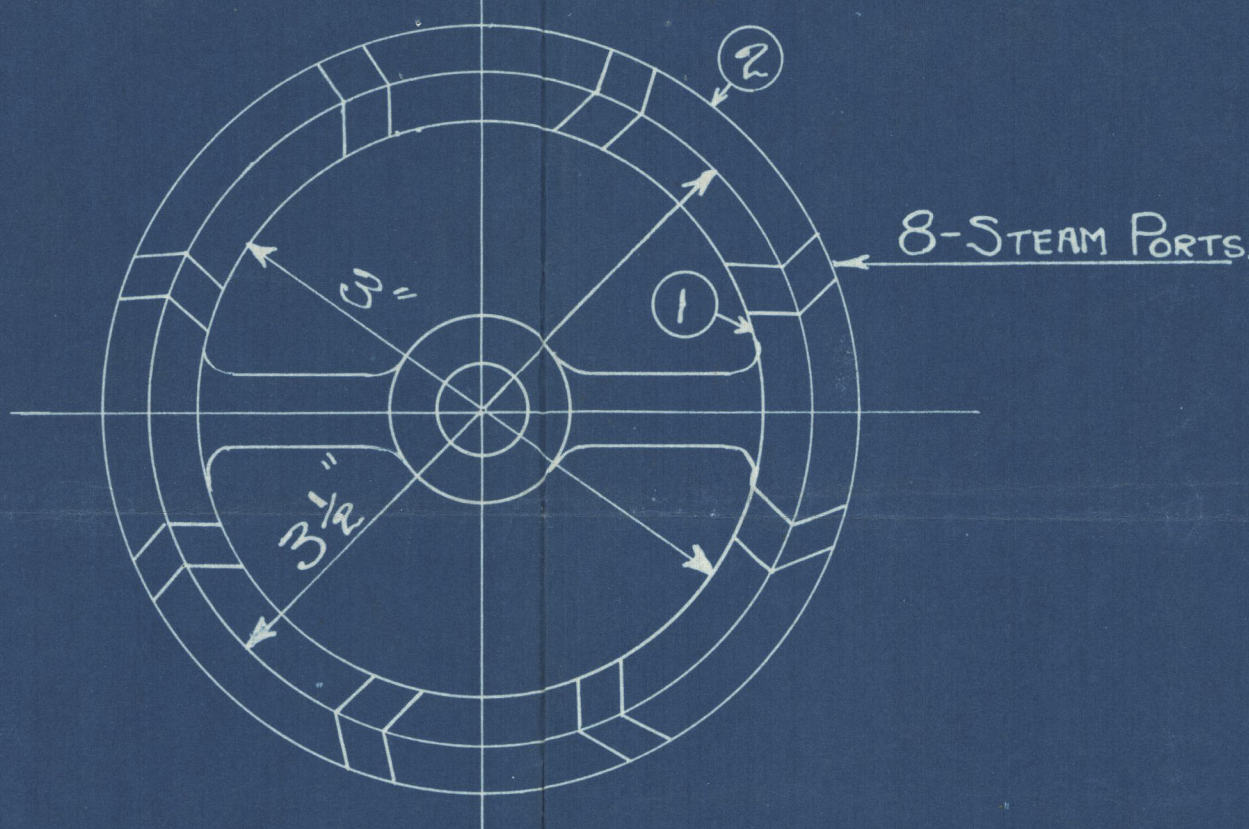

H.M.S. "BARBARIAN."
H.M.S. "BARRAGE."
H.M.S. "BARBETTE."
H.M.S. "BARRICADE."
H.M.S. "BARRANCA."
H.M.S. "BARRIER."
H.M.S. "BARBICAN."

N°2 FIXED COWL SYREN.


WITH CENTRAL SPINDLE & BALL BEARINGS.

FULL SIZE.

STEVEN & STRUTHERS
GLASGOW
DATE 31/5/37

ORDER 654. S.G.S.

DRG: N° 43A/33.
DR: N° 5 24-5-37

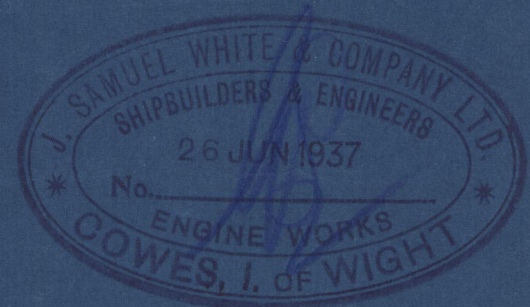

J. S. WHITE & CO BOILERS No 654-5-65.

H.M.S. "LINNET" ETC.

COWL SYREN.

MV. Zella Tri. Rept No 11818.

also for

MV. bellina.

" Zeltre.

" Rialto.

W 36-0145



© 2020

Lloyd's Register
Foundation