

15.12.98

SS 210

# CAST STEEL

For Messrs Burmeister & Wain.

## RUDDER

RUDDER-HEAD TO BE TURNED FROM HEAD 4" 6" DOWN 10" DIA.


LOWER PINTLES TO BE FINISHED TO SKECH. HOLES IN FRAME

1/16 DIA 6" AND 7" SPACE FROM CENTRE TO CENTRE FOR PLATING.


SCALE 3/4" = 1 FOOT.

2325

8

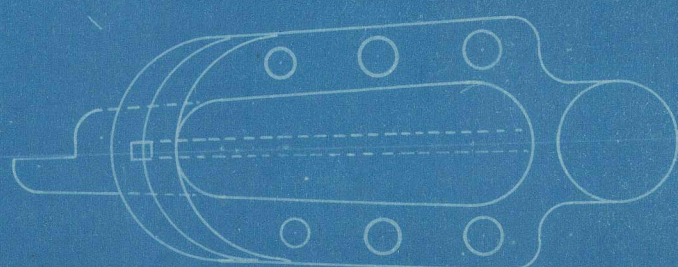


PLAN OF COUPLING  
FITTED STEEL BOLTS  
2 1/2" x 3" x 3 1/2"

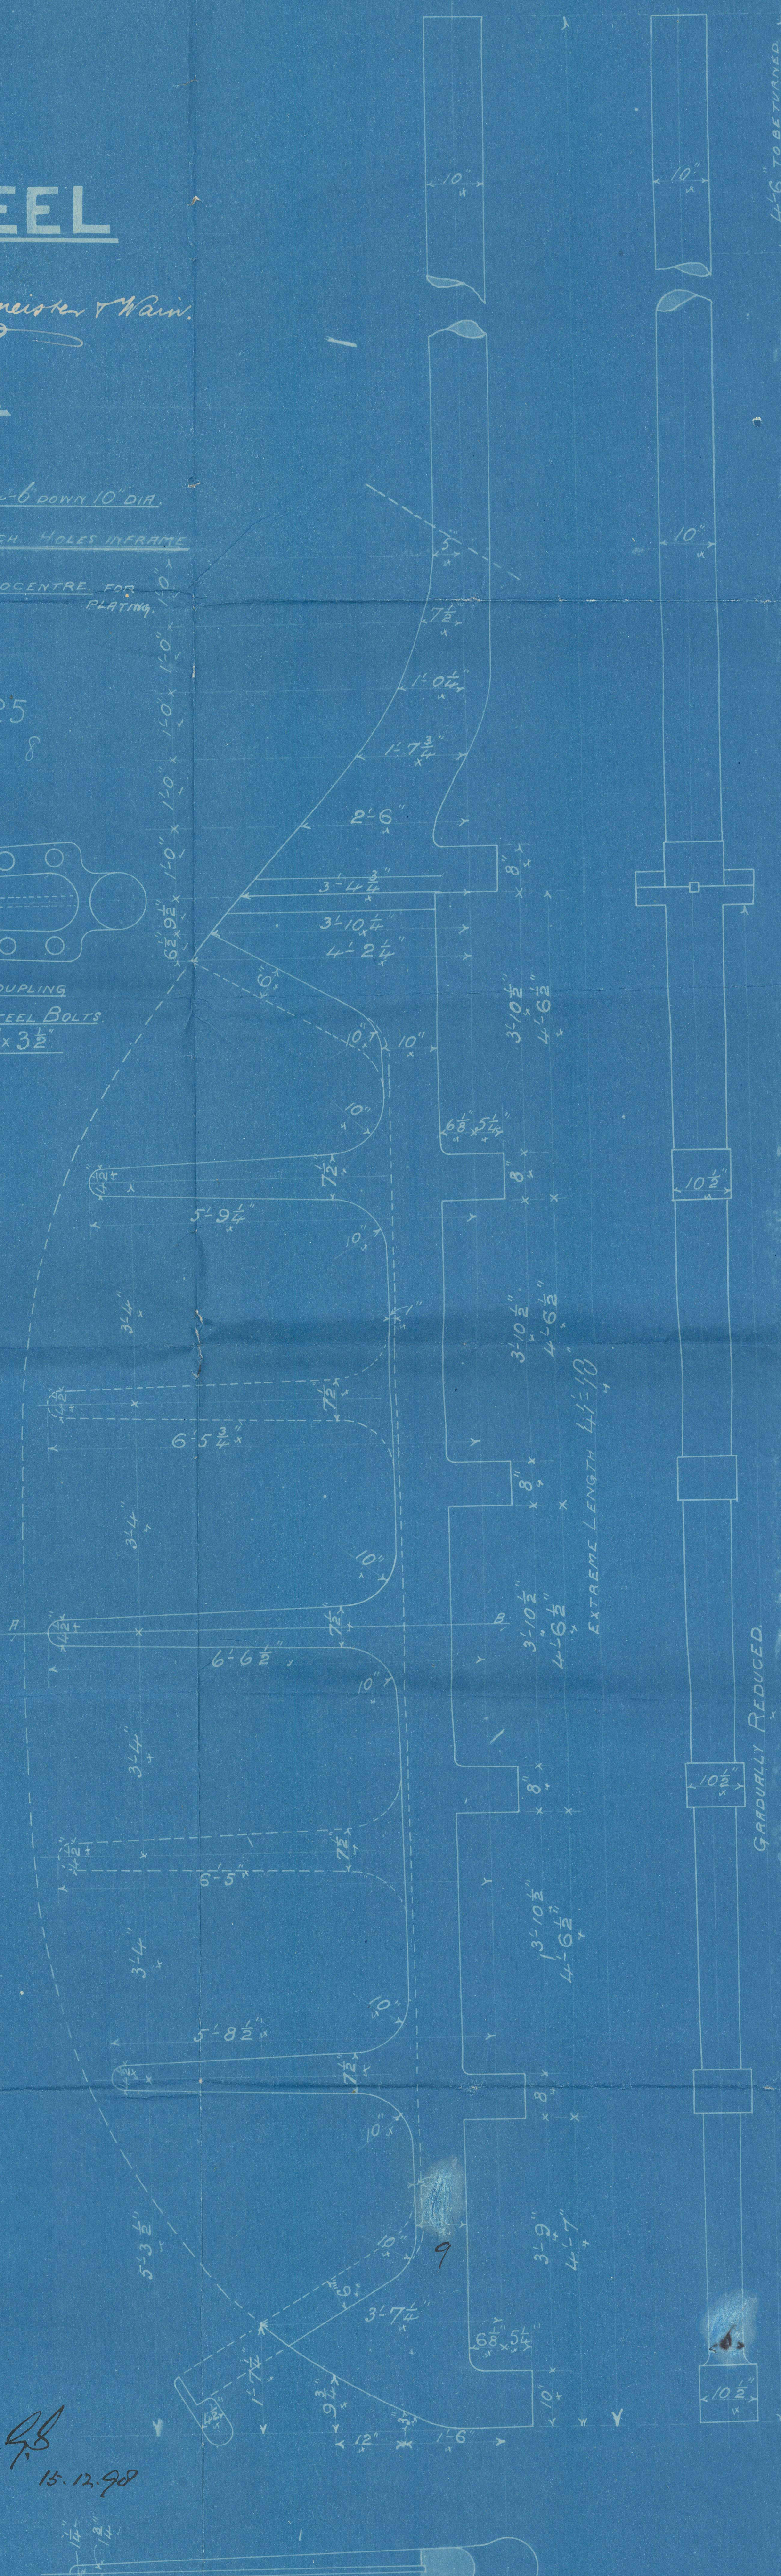


J.B.  
15.12.98

Sec. A.B.

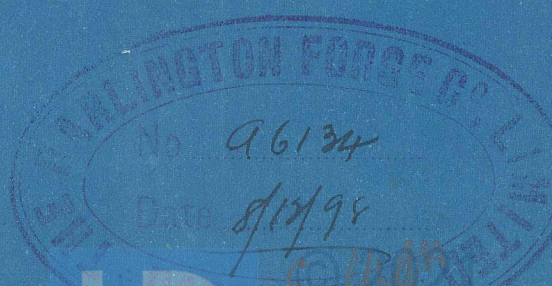


Lloyd's Register Foundation



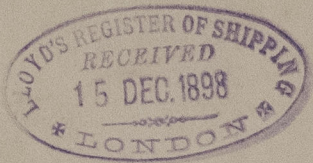

0007

Burmeister & Wain  
S.S. No 210  
Ruade frame

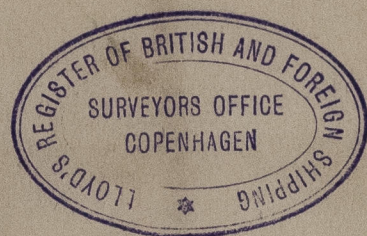

A. Frankhura  
Apr 1899

W36082 - 0007

MANCHURIA  
Guard Book Bst 7  
C/m B22

0007



© 2021

Lloyd's Register  
Foundation