



Kessel No 397.

35 qm Heizfläche, 1,16 qm Rostfläche, 6 Atmsph.

1:10

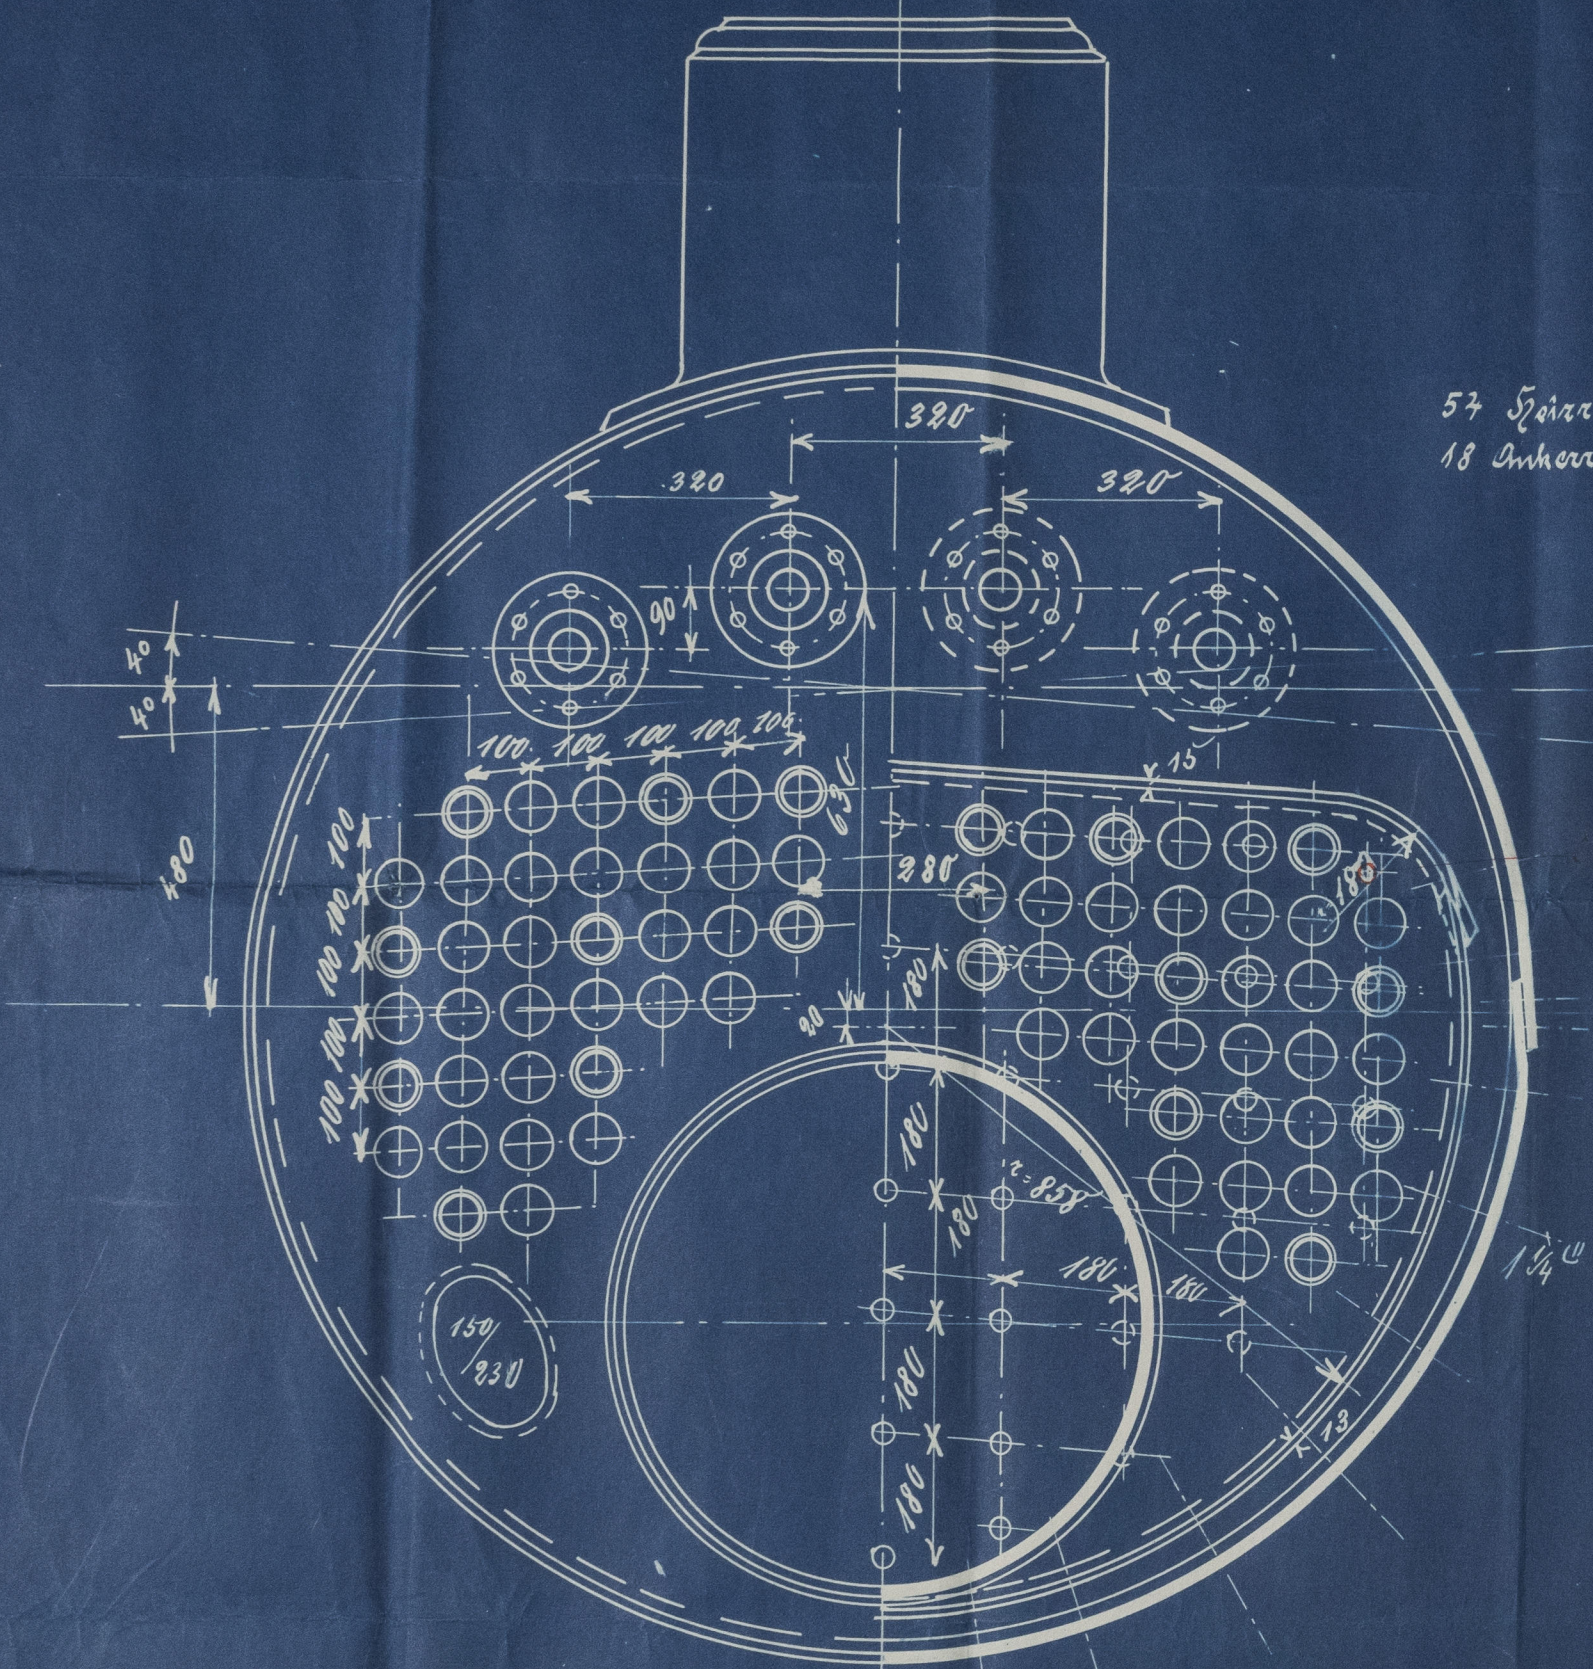

57 Spizrohre 26 2 imp. ♂ 3, 2 st.  
18 Anthrohre 26 2 " ♂ 8 " "

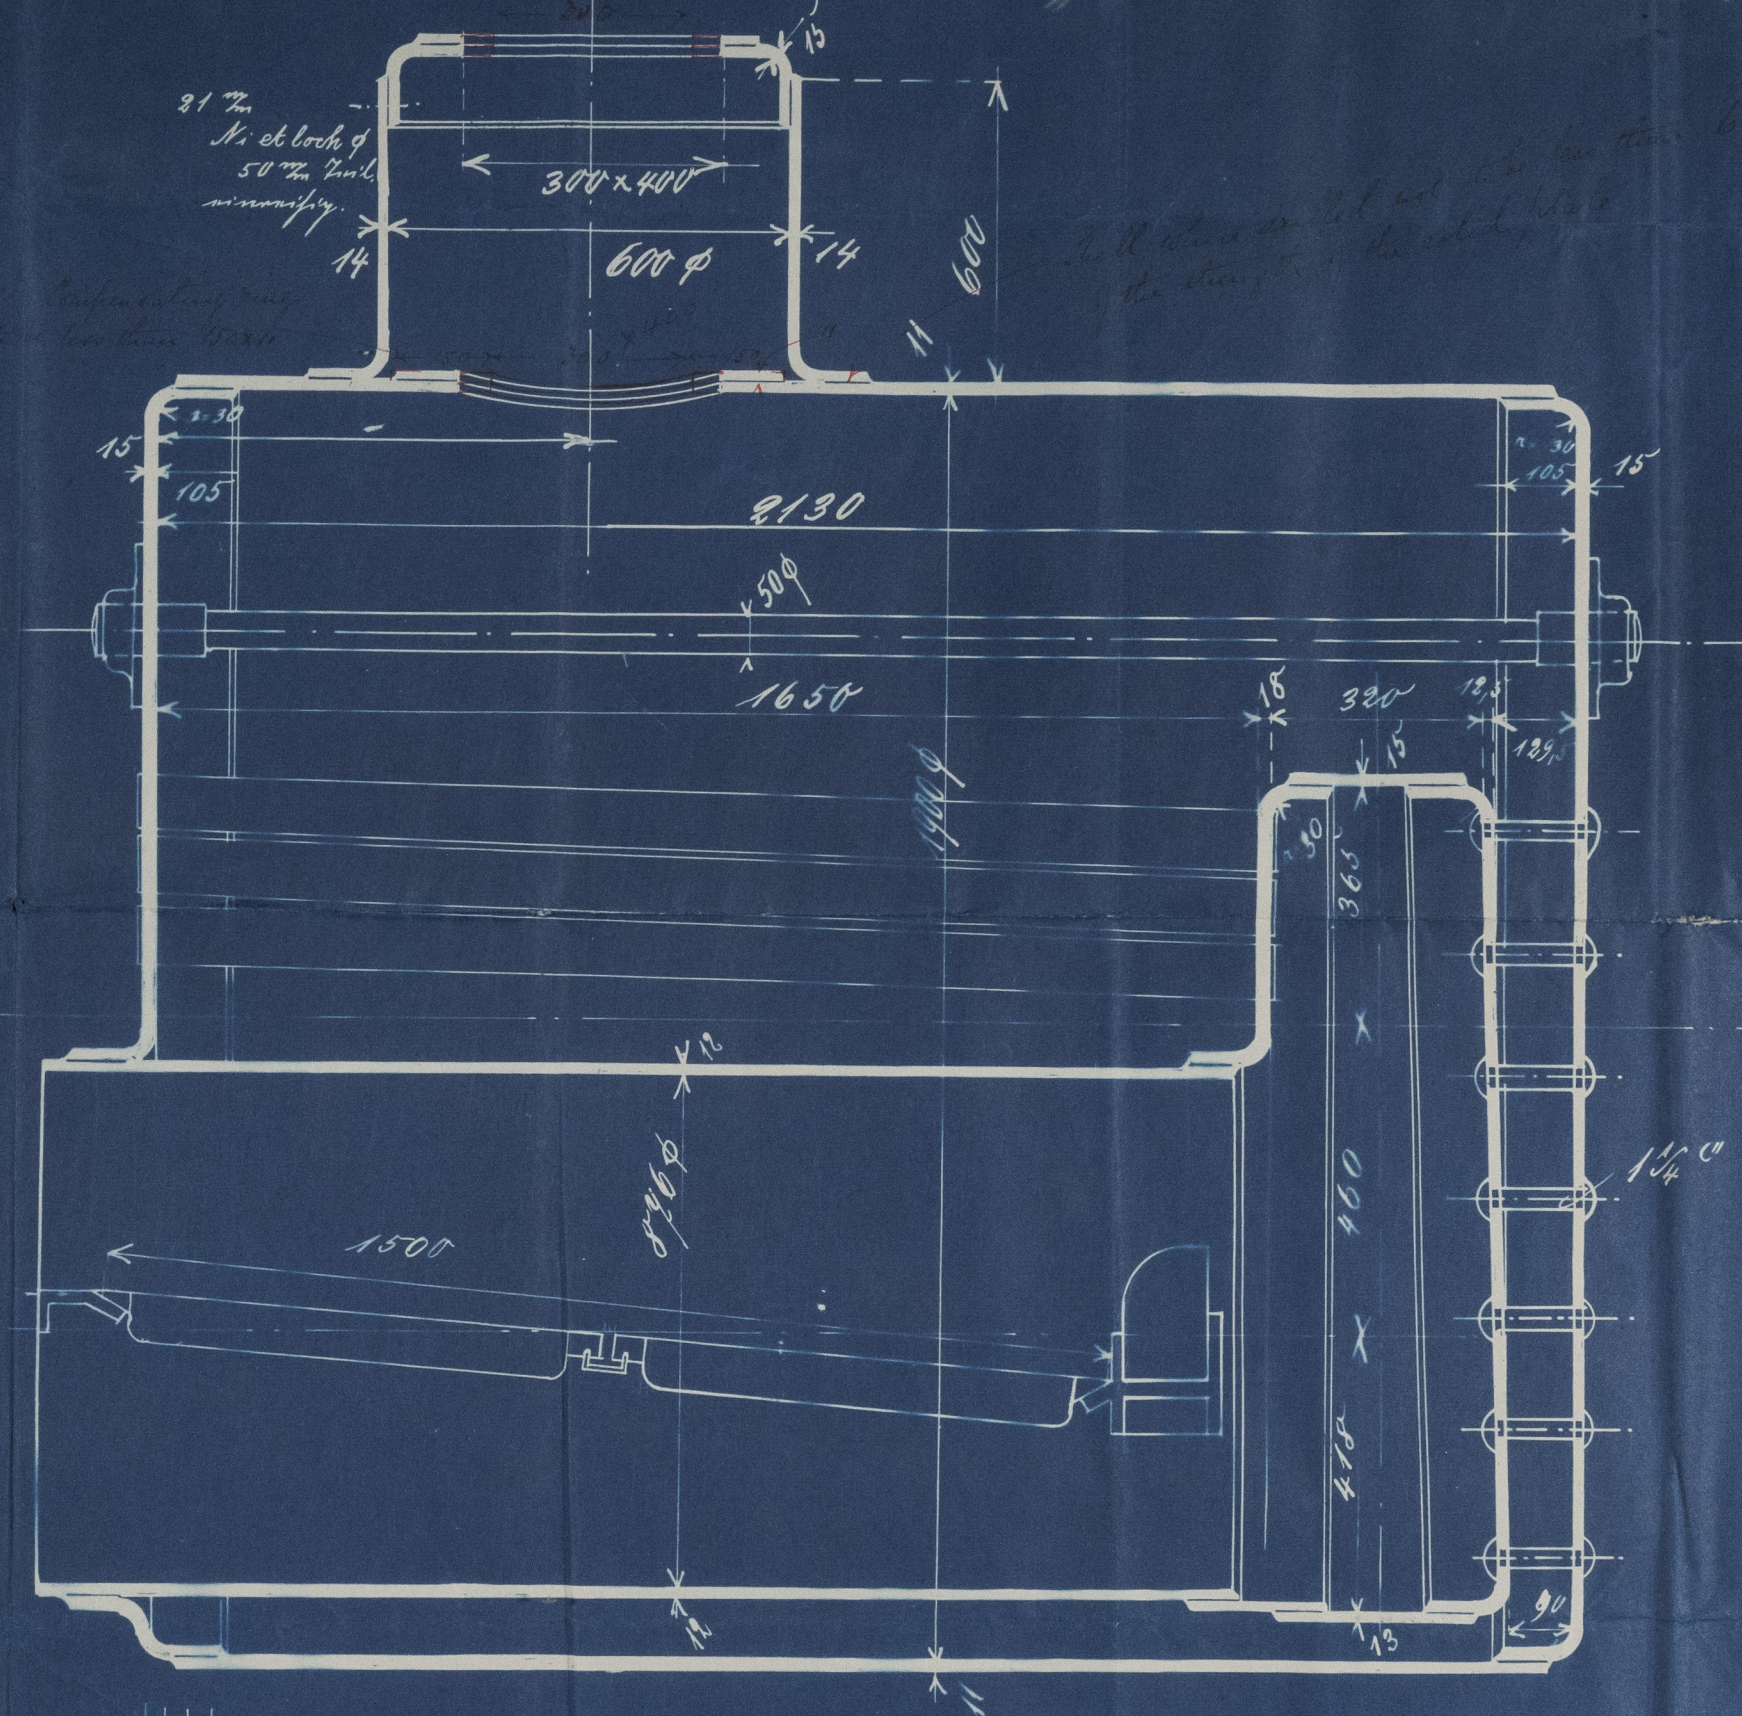


Material: Siemens - Martin - Flußeisen.


Stankelblech :  $42 \div 48$  kg Festigkeit 22% Dehn.

Alle übrigen Fleisch:  $37 \div 40$  " " " 25% "

Germ. Lloyd Test.

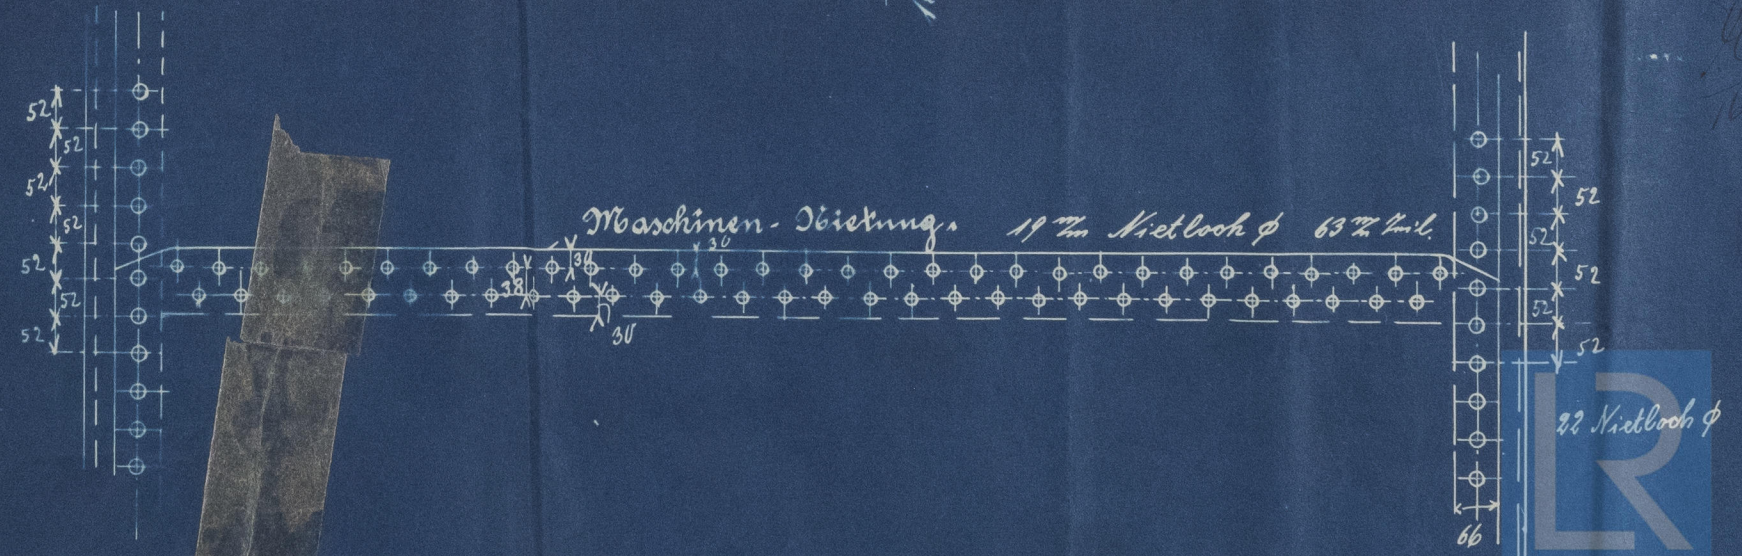




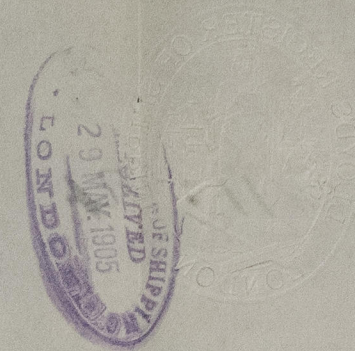

W36289-0003

MARIE THERESE  
Dny 163<sup>a</sup>  
Guard Book Bt  
8

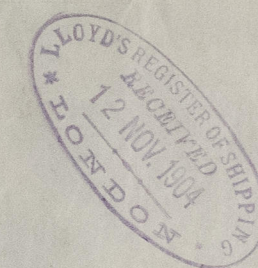

W36289-0003



© 2021

Lloyd's Register  
Foundation

W36289-0003