

CARGO BOAT N. 191

UNDER DECK TONNAGE 3492

SCALE 1:100

Sheer plan


P 15

16 (B)

LENGTH FOR FREEDOM 240'
BREADTH 45'
DEPTH OF HOLD 27' 3/4"
CAMBER AT MIDSHIP SECTION 11' 1/8"

(*) Measured from the top of the floor of the double bottom to the upper part of the spar deck beams on the centre line of the vessel at midship section

Section through frame 67

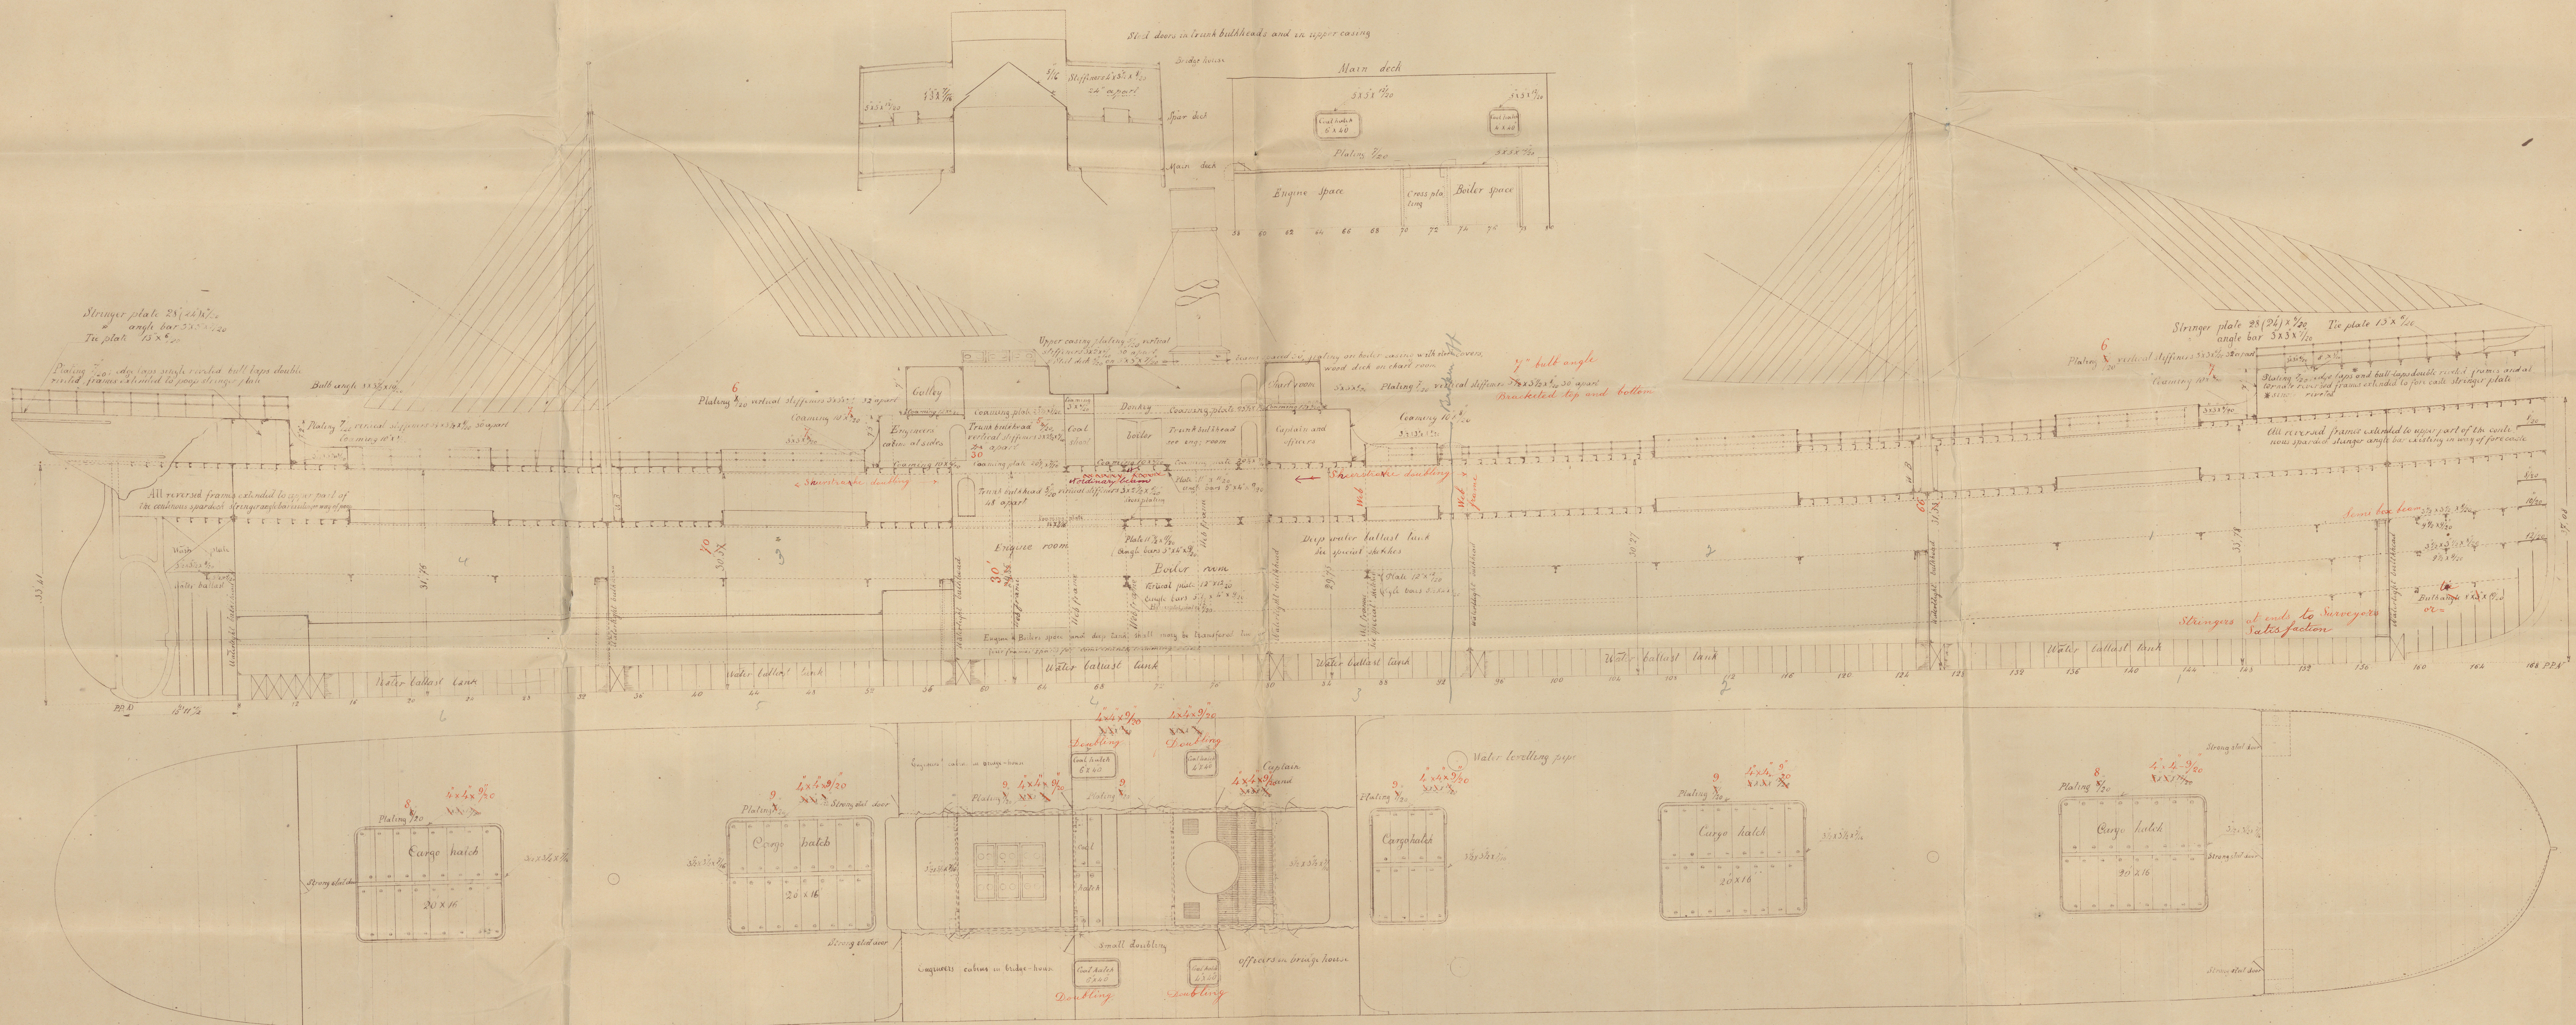


23.9.98




N. Oders vbo 191.

Profile Deck Plans

181, 188, 189,
181, 181, 181
191, 191, 193

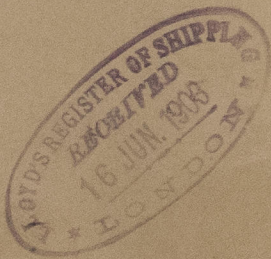

VENUS Gen 1788
Guard Book Box 10

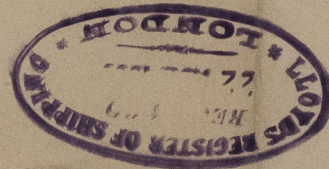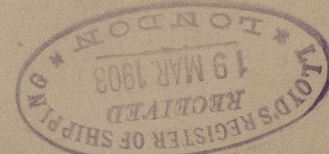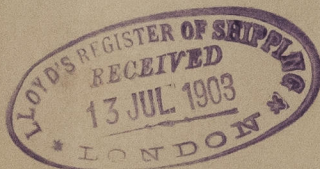

W3.64B13-0002



© 2021
Lloyd's Register
Foundation