


rooming workshop
RETAIN




9 BOLTS 3" DIA

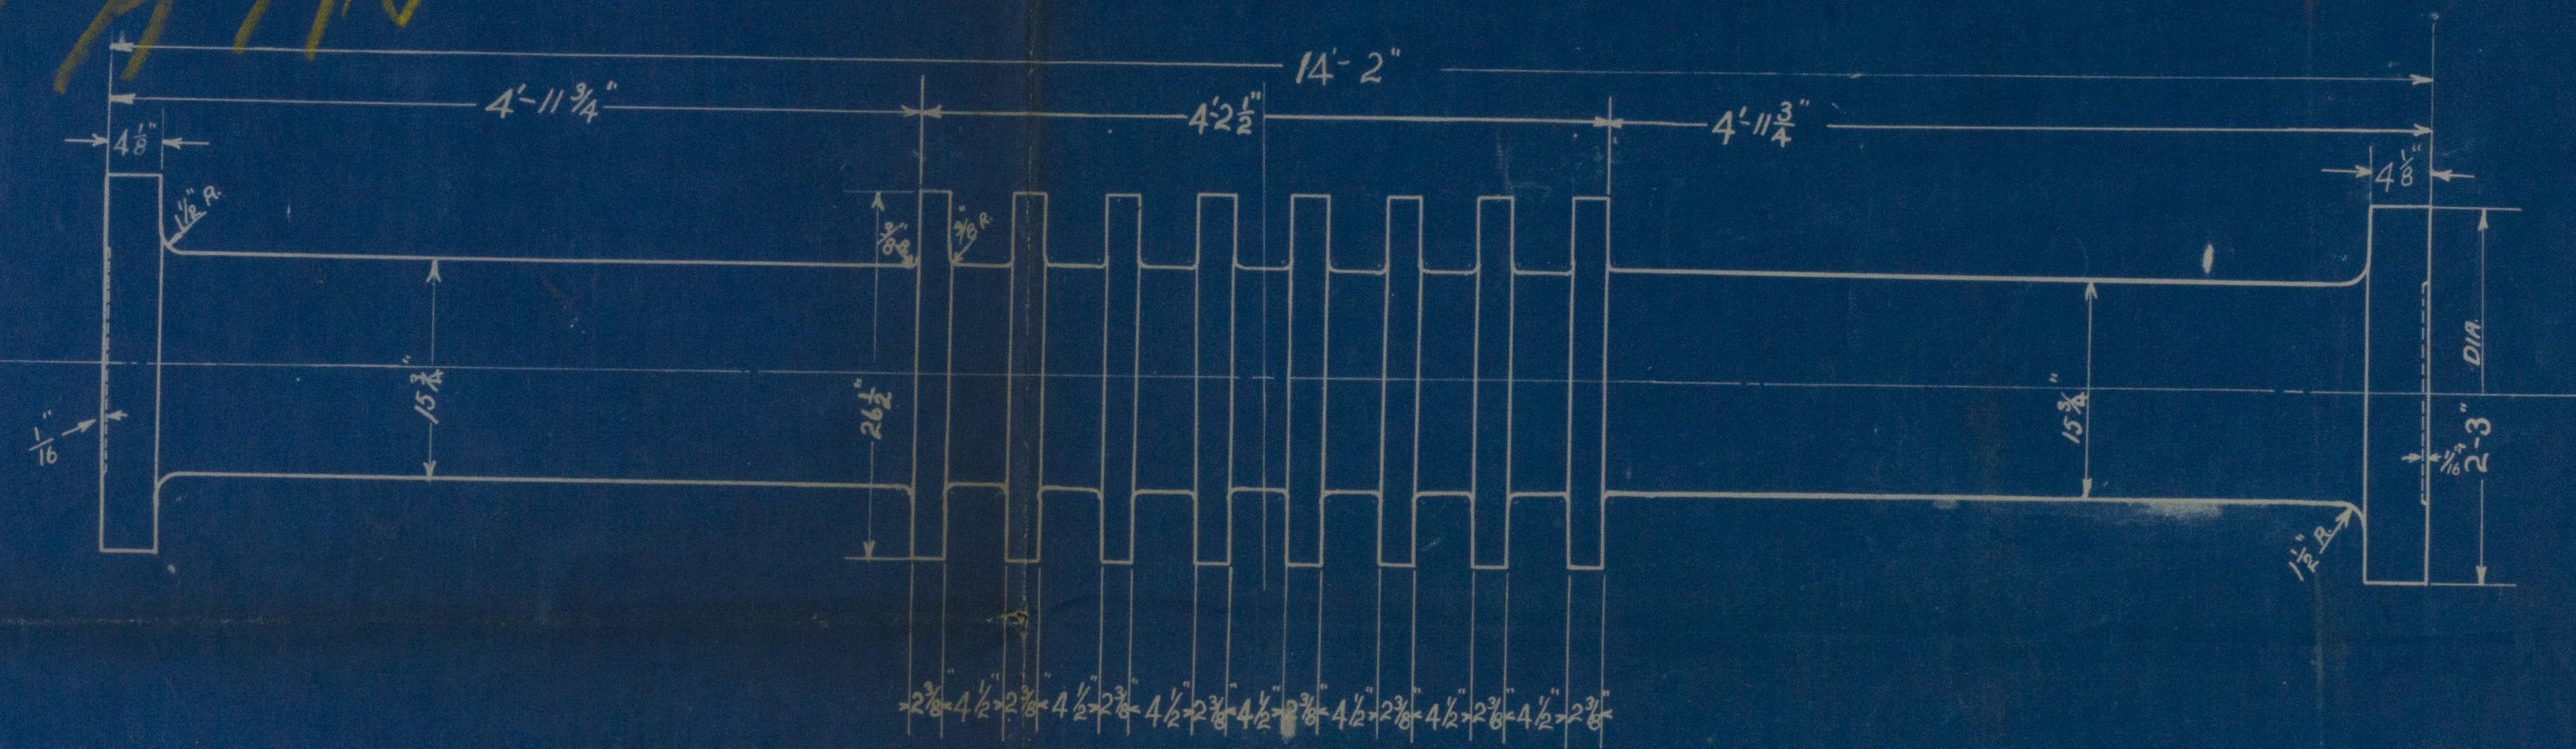

THRUST SHAFT-FORGED STEEL INGOT
FINISH ALLOVER

RETAIN

Halifax Ship No 514
 180 h 60 P

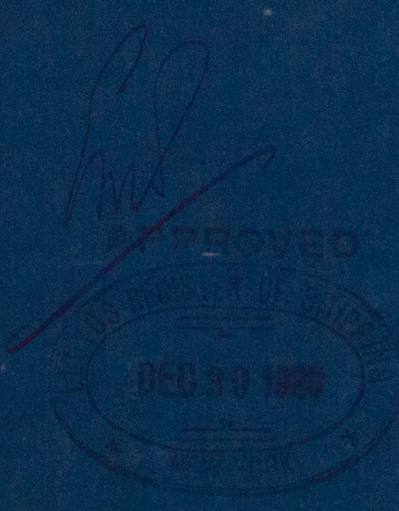

TIDEWATER SHIPBUILDERS LTD.	
STEEL SHIPBUILDERS.	
THREE RIVERS QUE. CANADA.	
THRUST SHAFT	
FOR 29 1/2" 50"-80"-54" ENGINE	
Drawn	Checked
Traces	Asst. Check
Scale 1" = 1'-0"	Drawing No. 26 R-2

