
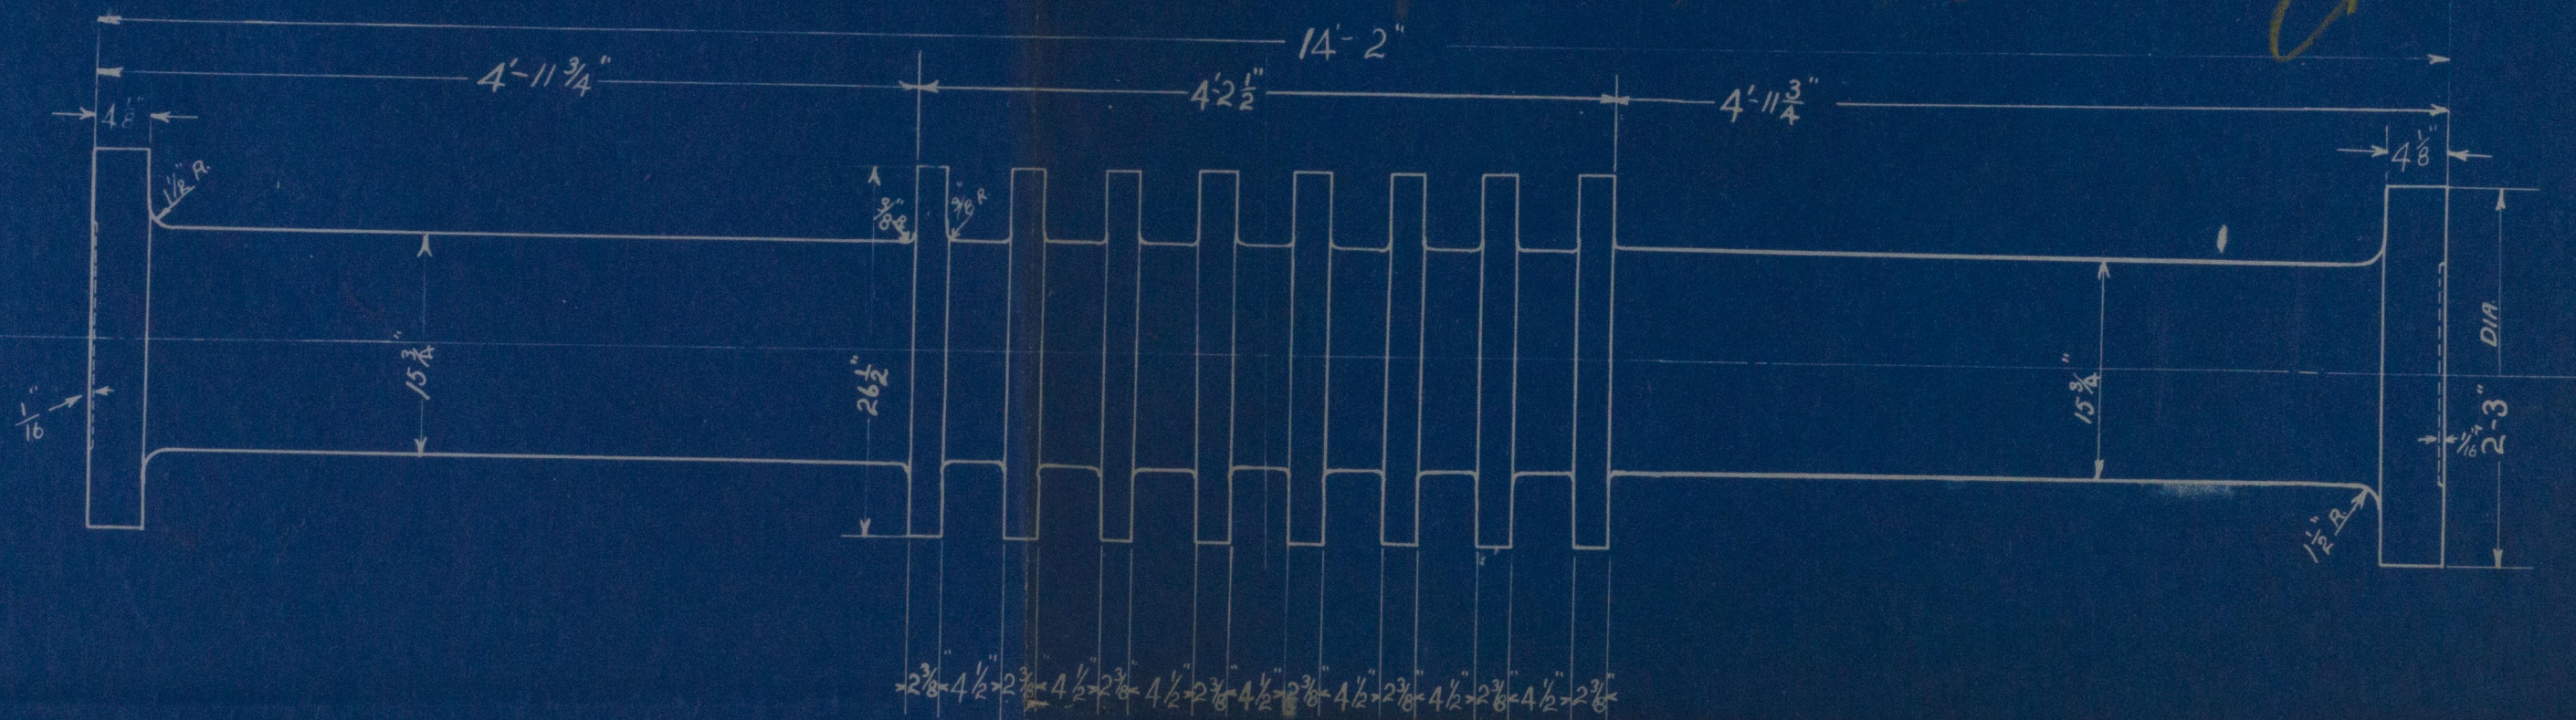


RETAIN

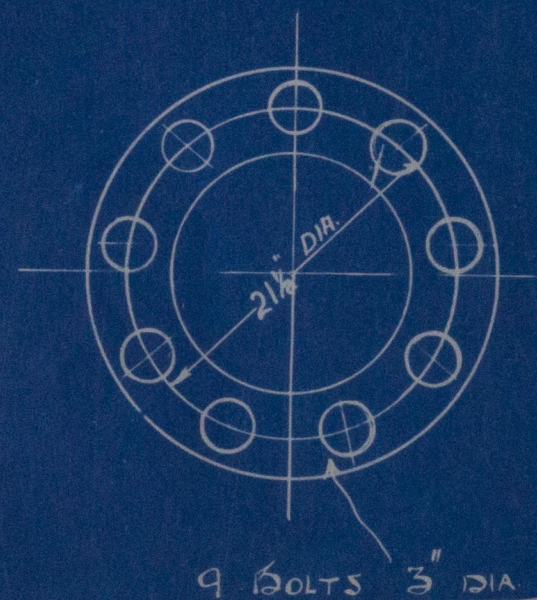

THRUST SHAFT-FORGED STEEL INGOT

FINISH ALLOVER

Canadian Cruiser
Halifax Shipyards No 3 & 4
180 1/4 HP

RETAIN

TIDEWATER SHIPBUILDERS LTD.	
STEEL SHIPBUILDERS.	
THREE RIVERS QUE CANADA.	
THRUST SHAFT	
FOR 29 1/2" 50" 80" 54" ENGINE	
DRAWN	Checked
TRACED	APPROVED
Scale 1" = 1'-0"	Drawing No. 26 H-2

LR

Lloyd's Register
Foundation