
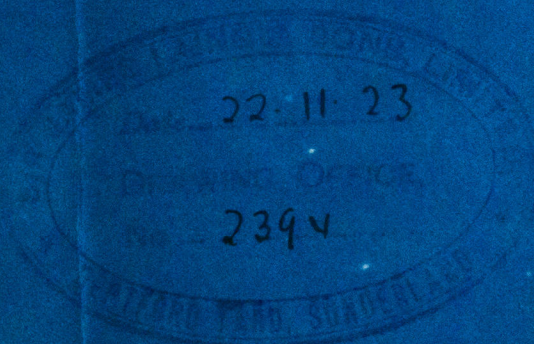


SKETCH OF SHELL PLATING

AT AMIDSHIPS

S. S. No 687

SCALE 1/4" = 1 FT

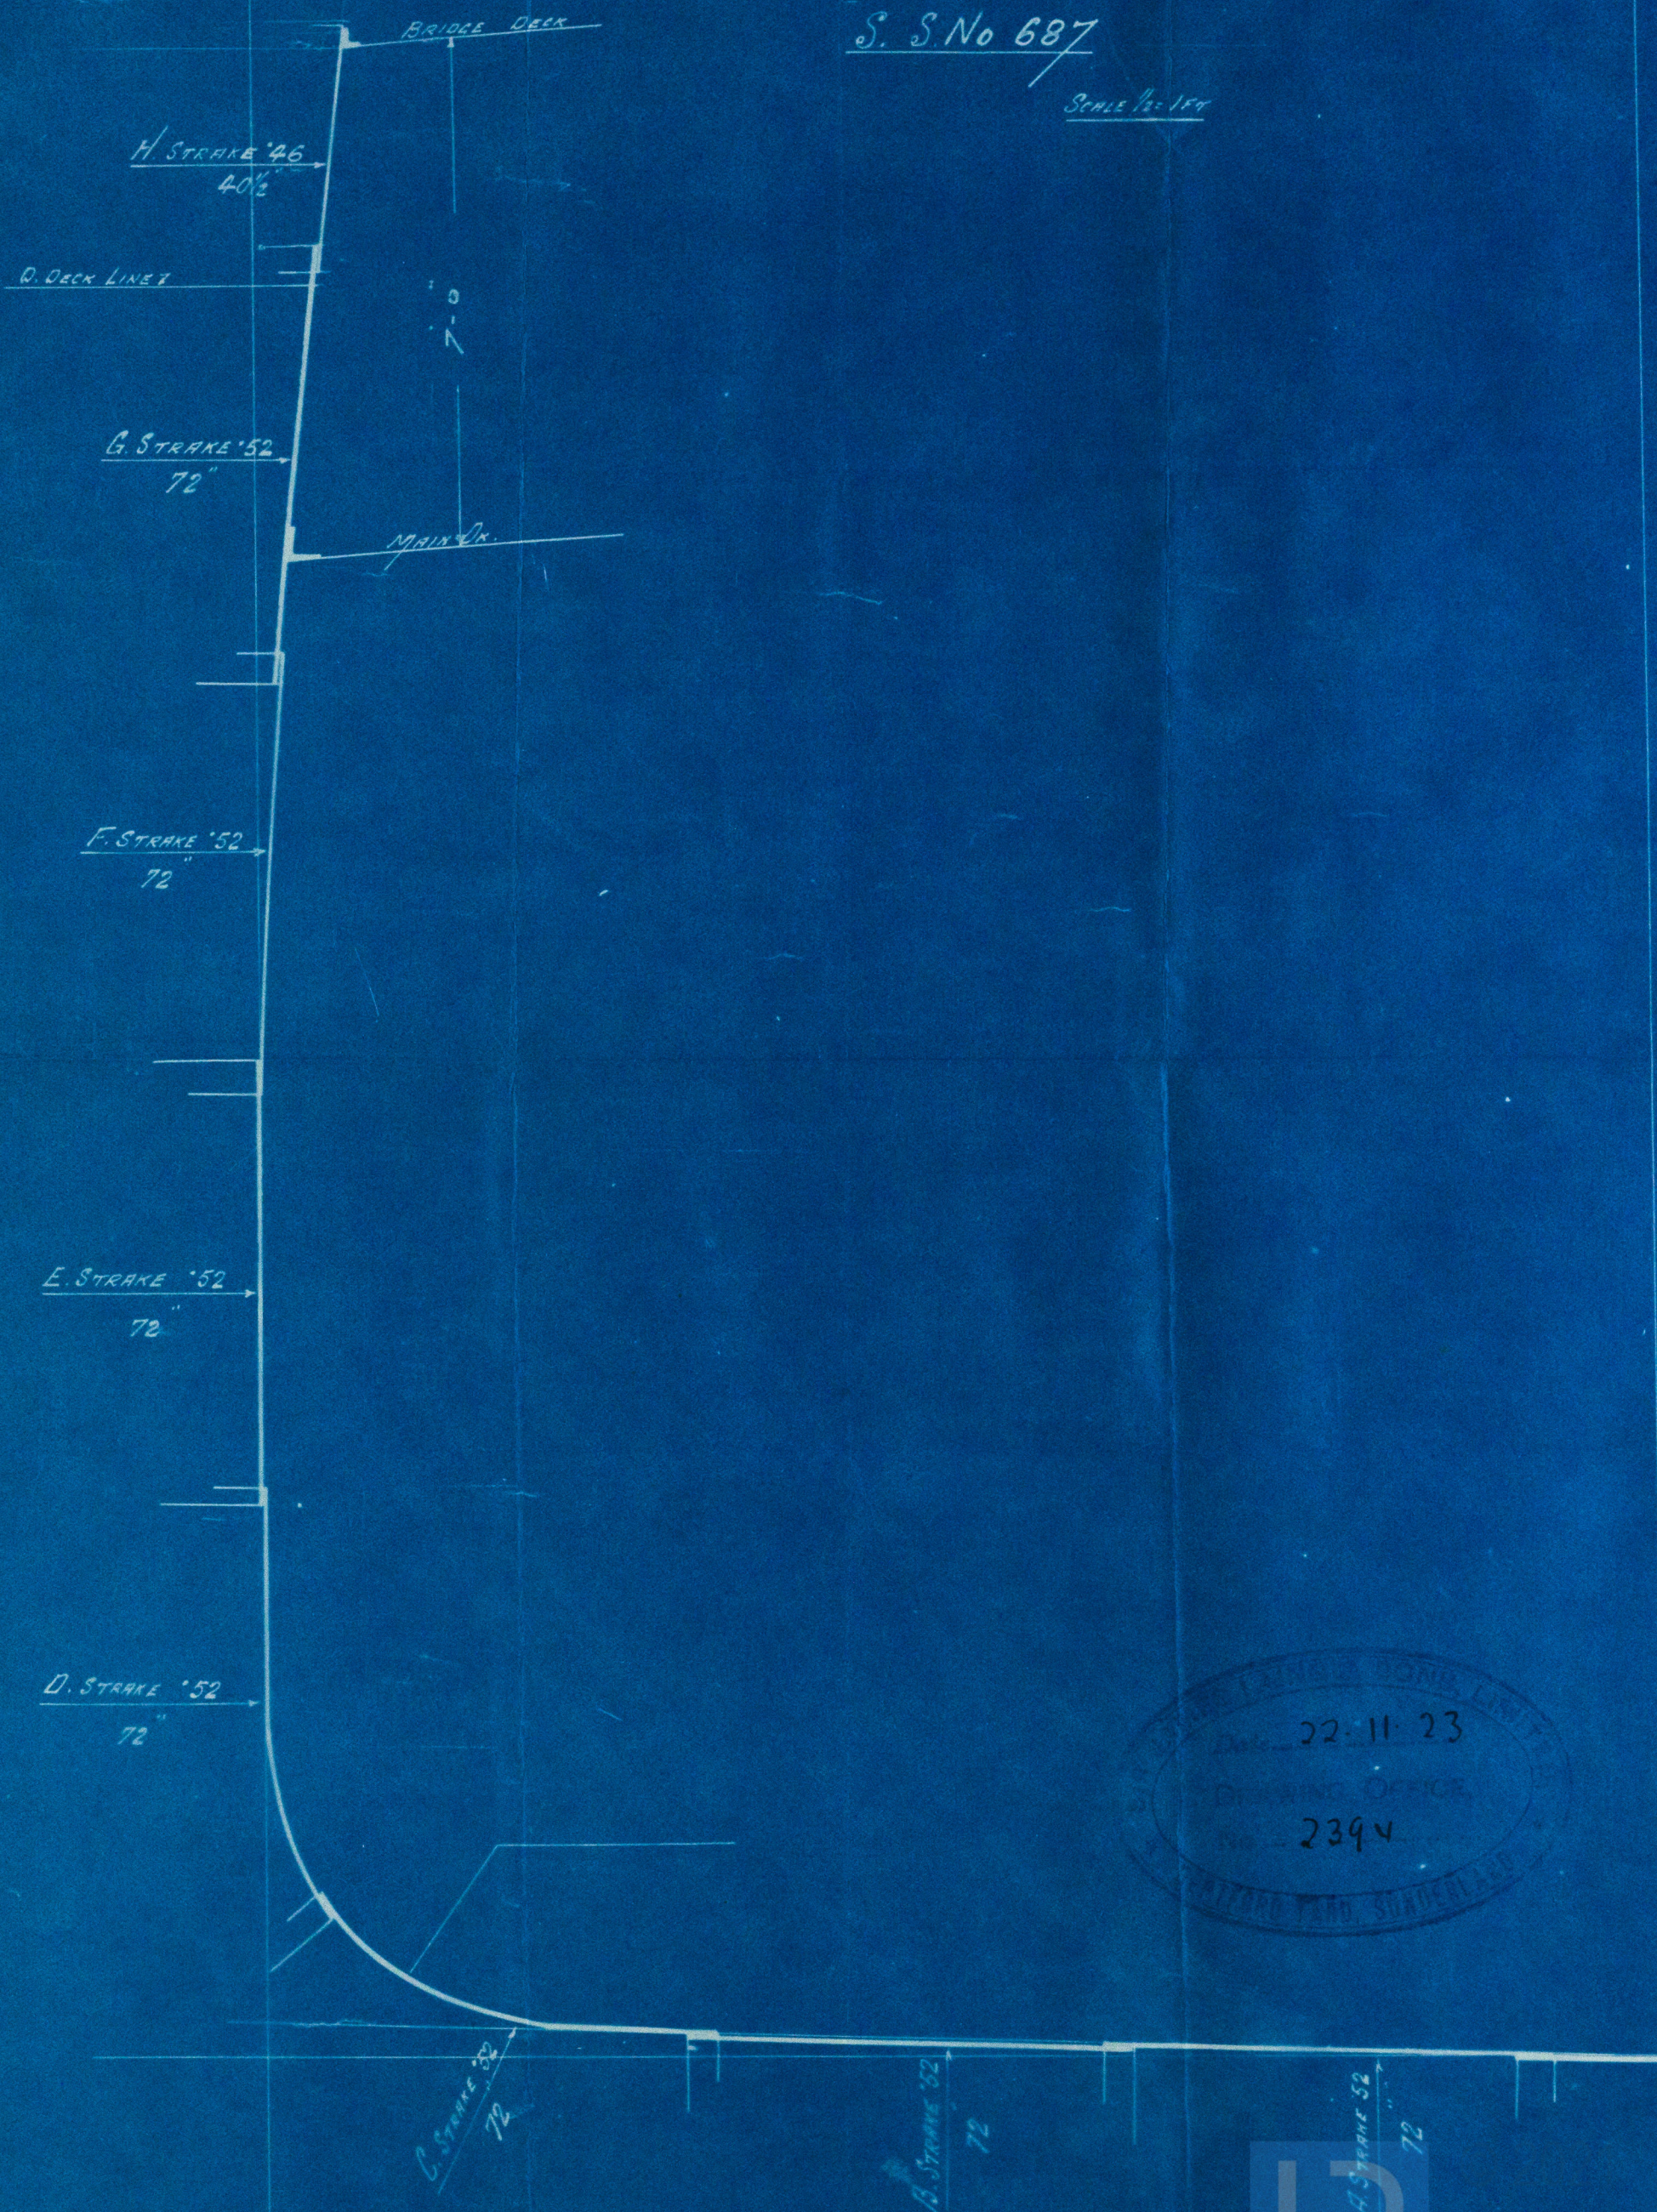

W37-0184



Royal Naval Dockyard  
Portsmouth



Lairs 687 + 688

Arrangement of Strakes  
of Shell plating amidships

"S"  
10

"S"  
Sernwood.



SUNDERLAND RPT. NO. 28684

"Moorewood"

SUNDERLAND RPT. NO. 28423.



© 2021

Lloyd's Register  
Foundation

W37-0184