
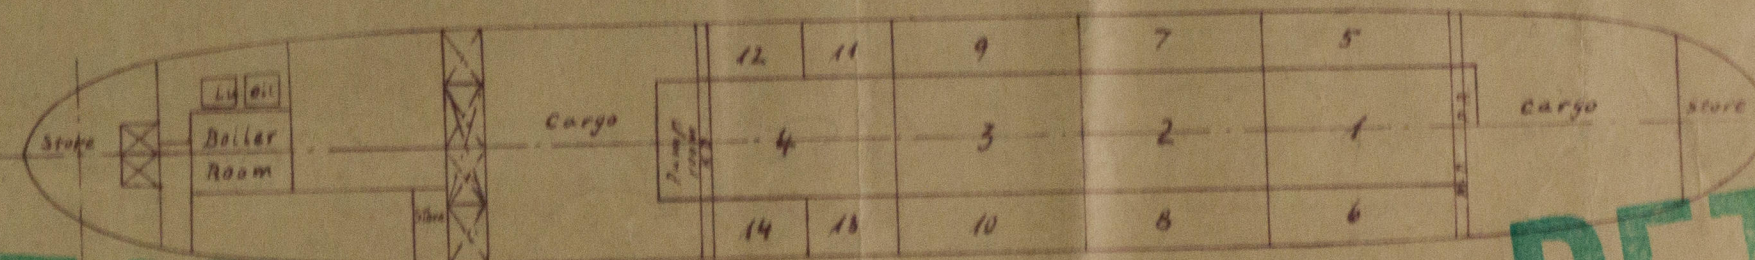


Congonian

Bau K. 740

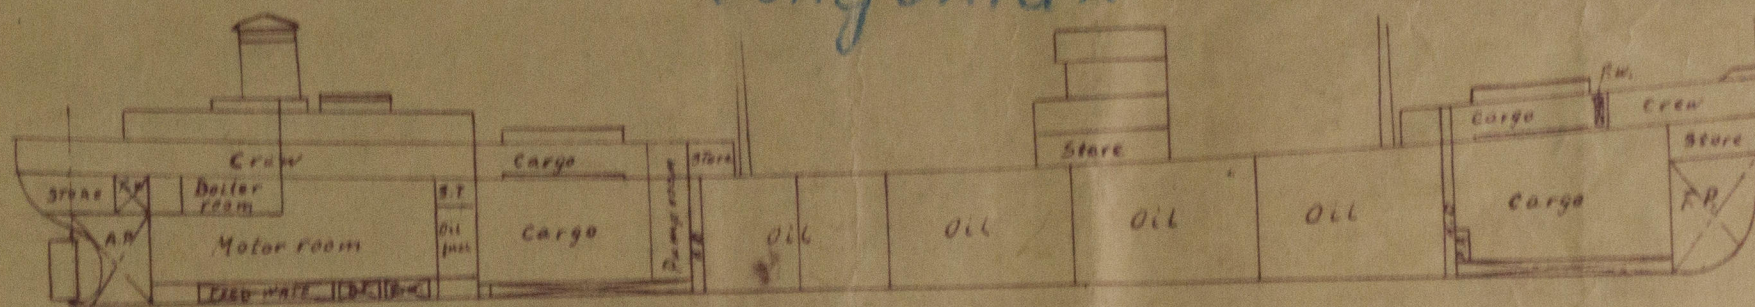

RETAIN

RETAIN

| No of Cues of Righting lever | Condition of Vessel | Tons |
|------------------------------|--|------|
| 1 | Fuel Oil in Cross Bunker amidships | |
| | " " " " at sides | |
| | " " " " Settling Tanks | |
| | Feed Water in e.r. double bottom | |
| | Piston Couling Water in e.r. Double b. | |
| | Lubricating Oil | |
| | Fresh Water | |
| | Provisions | |
| | Stores | |
| | Cargo Oil | |
| | Cargo | 3540 |
| | Lightship | - |
| | Dead Weight | |

| No of Tank | Capacity in cubic ft. 98% | Tons |
|------------|---------------------------|------|
| 1 | 33791,8 | |
| 2 | 32353,8 | |
| 3 | 31484,6 | |
| 4 | 30611,2 | |
| 5 | 15628,5 | |
| 6 | 15628,5 | |
| 7 | 15248,8 | |
| 8 | 15248,8 | |
| 9 | 15161,4 | |
| 10 | 15161,4 | |
| 11/13 | 14891,3 | |
| 12/14 | 15301,6 | |
| Total | 250511,7 | |

| Compartment | Capacity cubic ft. 98% | Tons |
|-------------|------------------------|------|
| Fore Hold | 57142 | |
| Forecastle | 10817 | |
| After Hold | 55316 | |
| Poop | 17173 | |
| Tank 1 | 29783 | |
| Tank 4 | 26647 | |
| Total | 196878 | |

Oil cargo ☐

Cargo ☐

Oil fuel ☐

Fresh water ☐

Feed water ☐

Cooling water ☐

Ballast water ☐

Lubric. Oil ☐

Metazentric Height: 15' 3 1/8"

Maximum Stability: Degrees 31

" " " " : Lever 6' 2 3/4"

Draft fore: 2' 6 3/8"

" aft 14' 11 1/2" } Mean 8' 4 3/4"

Trim 12' 5 1/8"