


S.S. "RAYLIGHT"

BUILDERS N° 1559.

CURVES OF DISPLACEMENT & TONS PER INCH.

DIMENSIONS:- 180'-0" x 29'-3" x 13'-6"

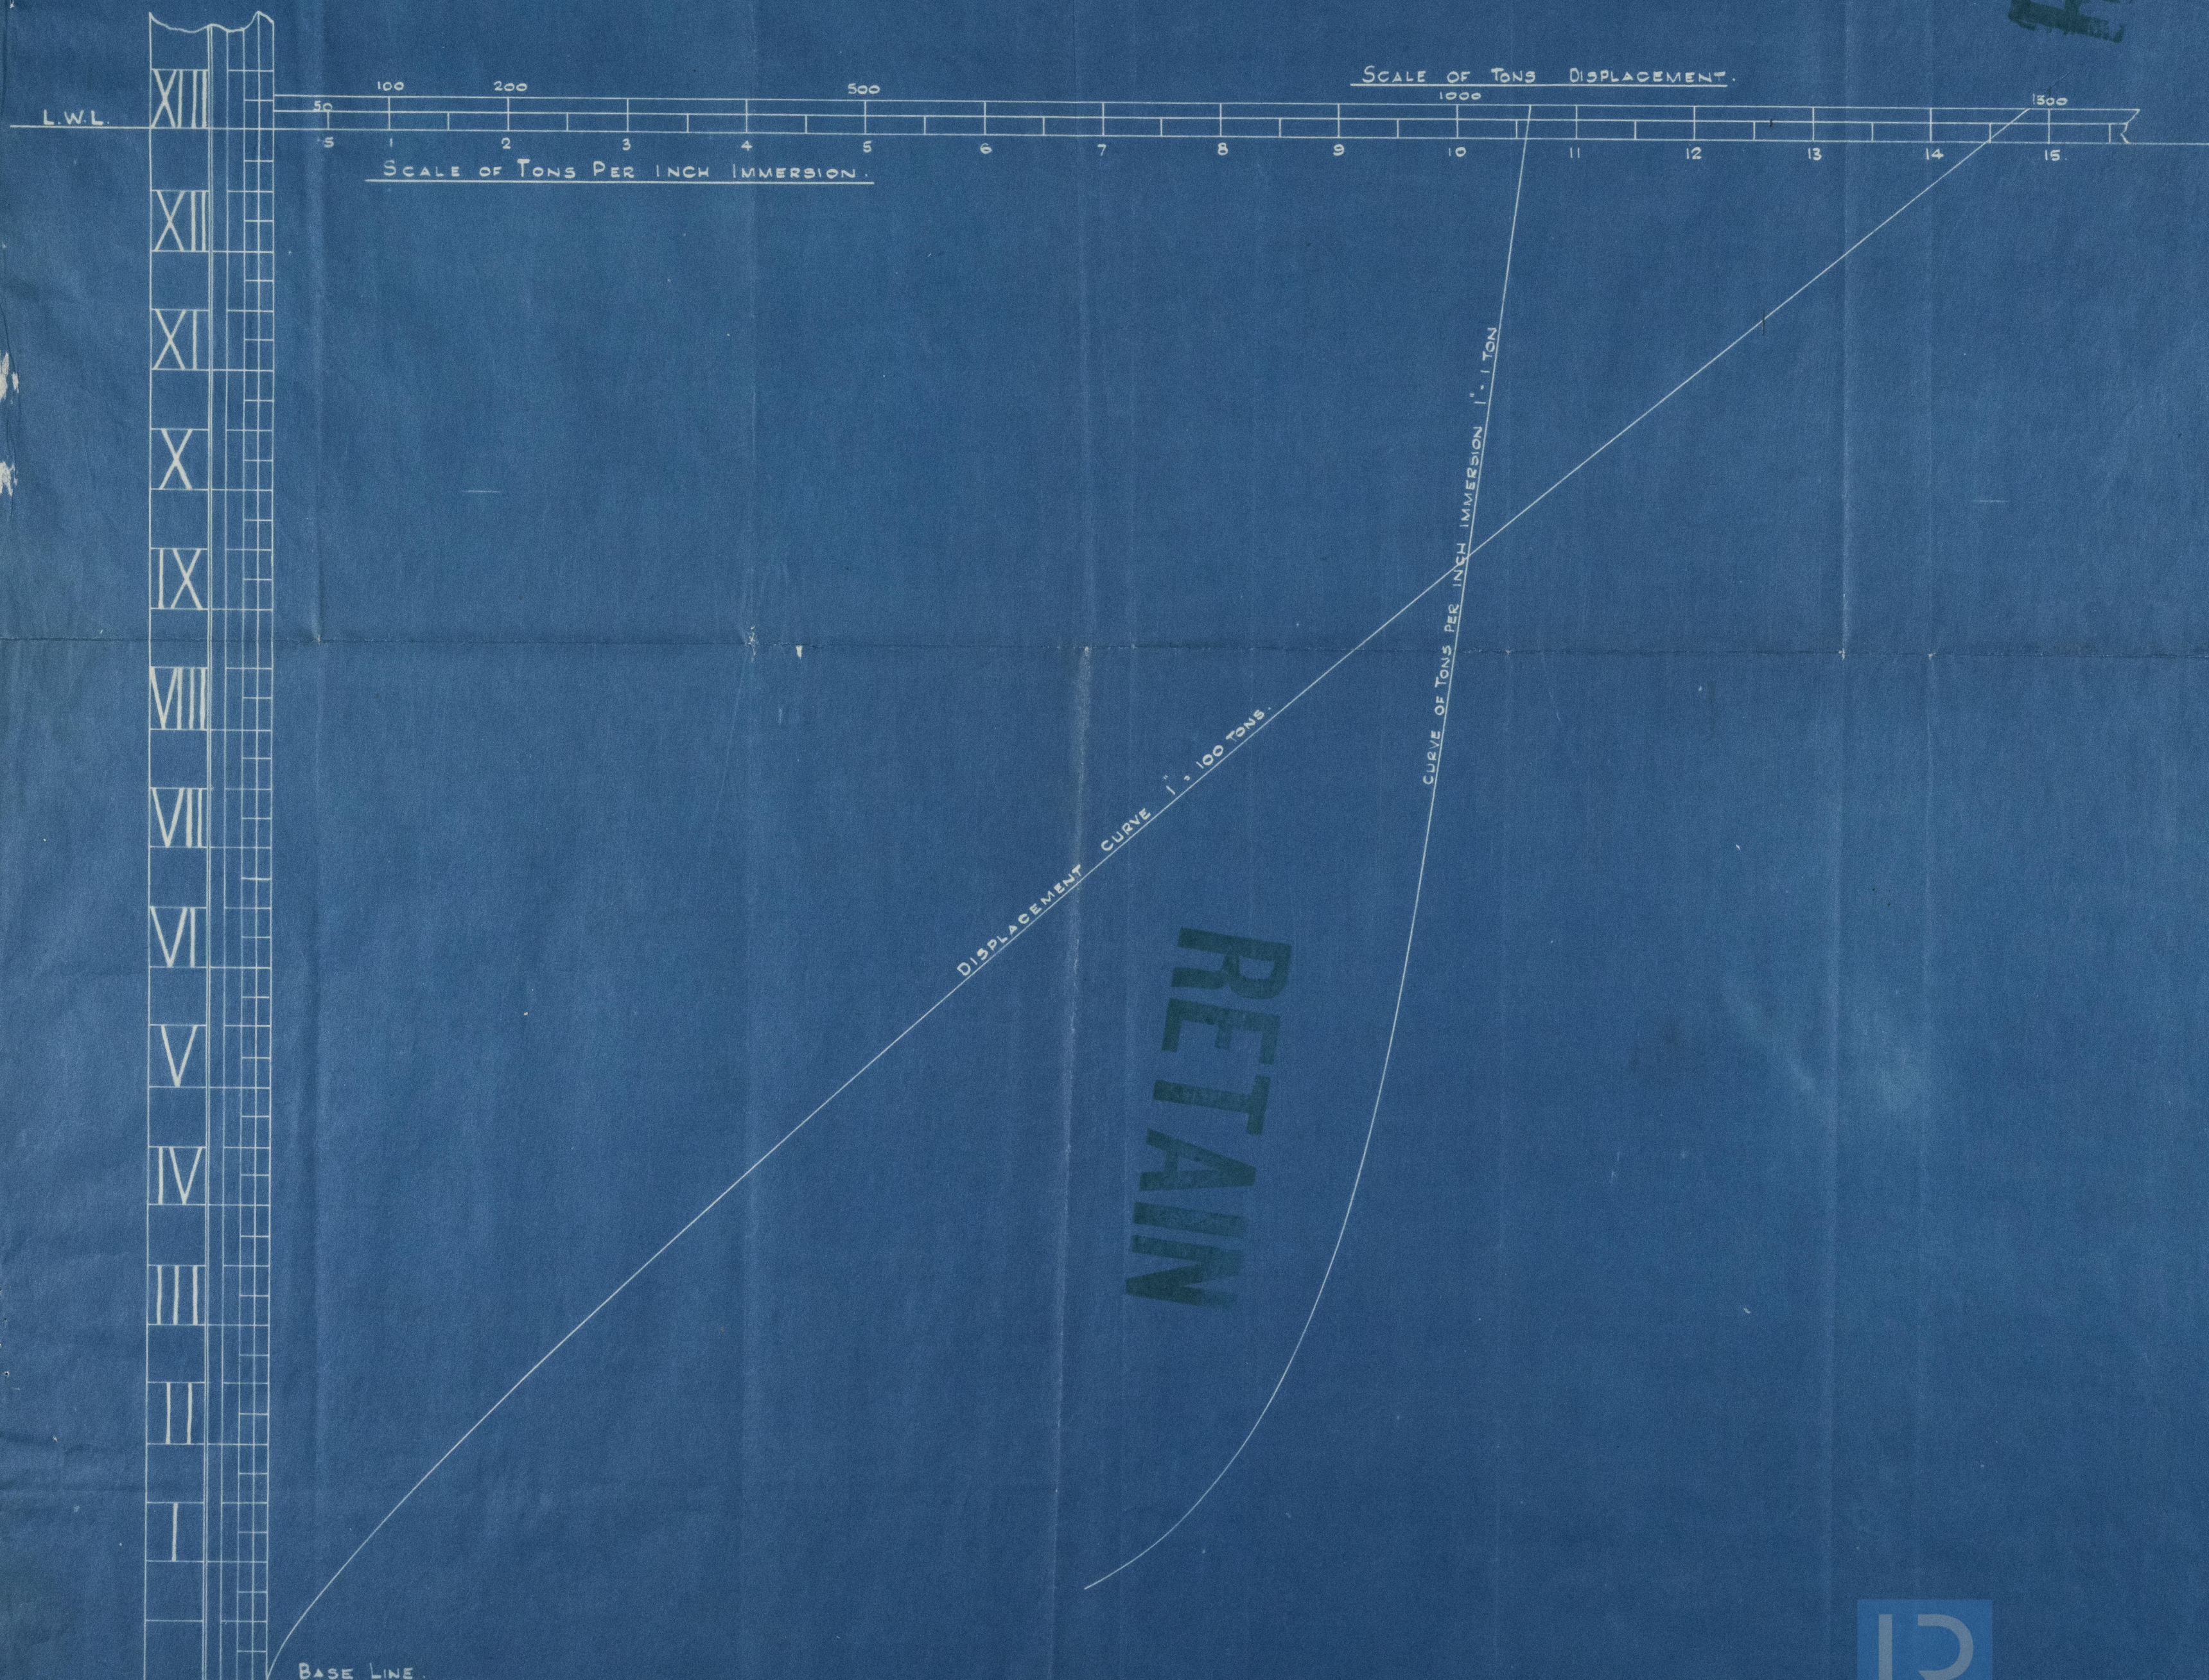

W 382-0132