


SECTION  
SCALE  $\frac{1}{2}'' = 1 \text{ FOOT.}$

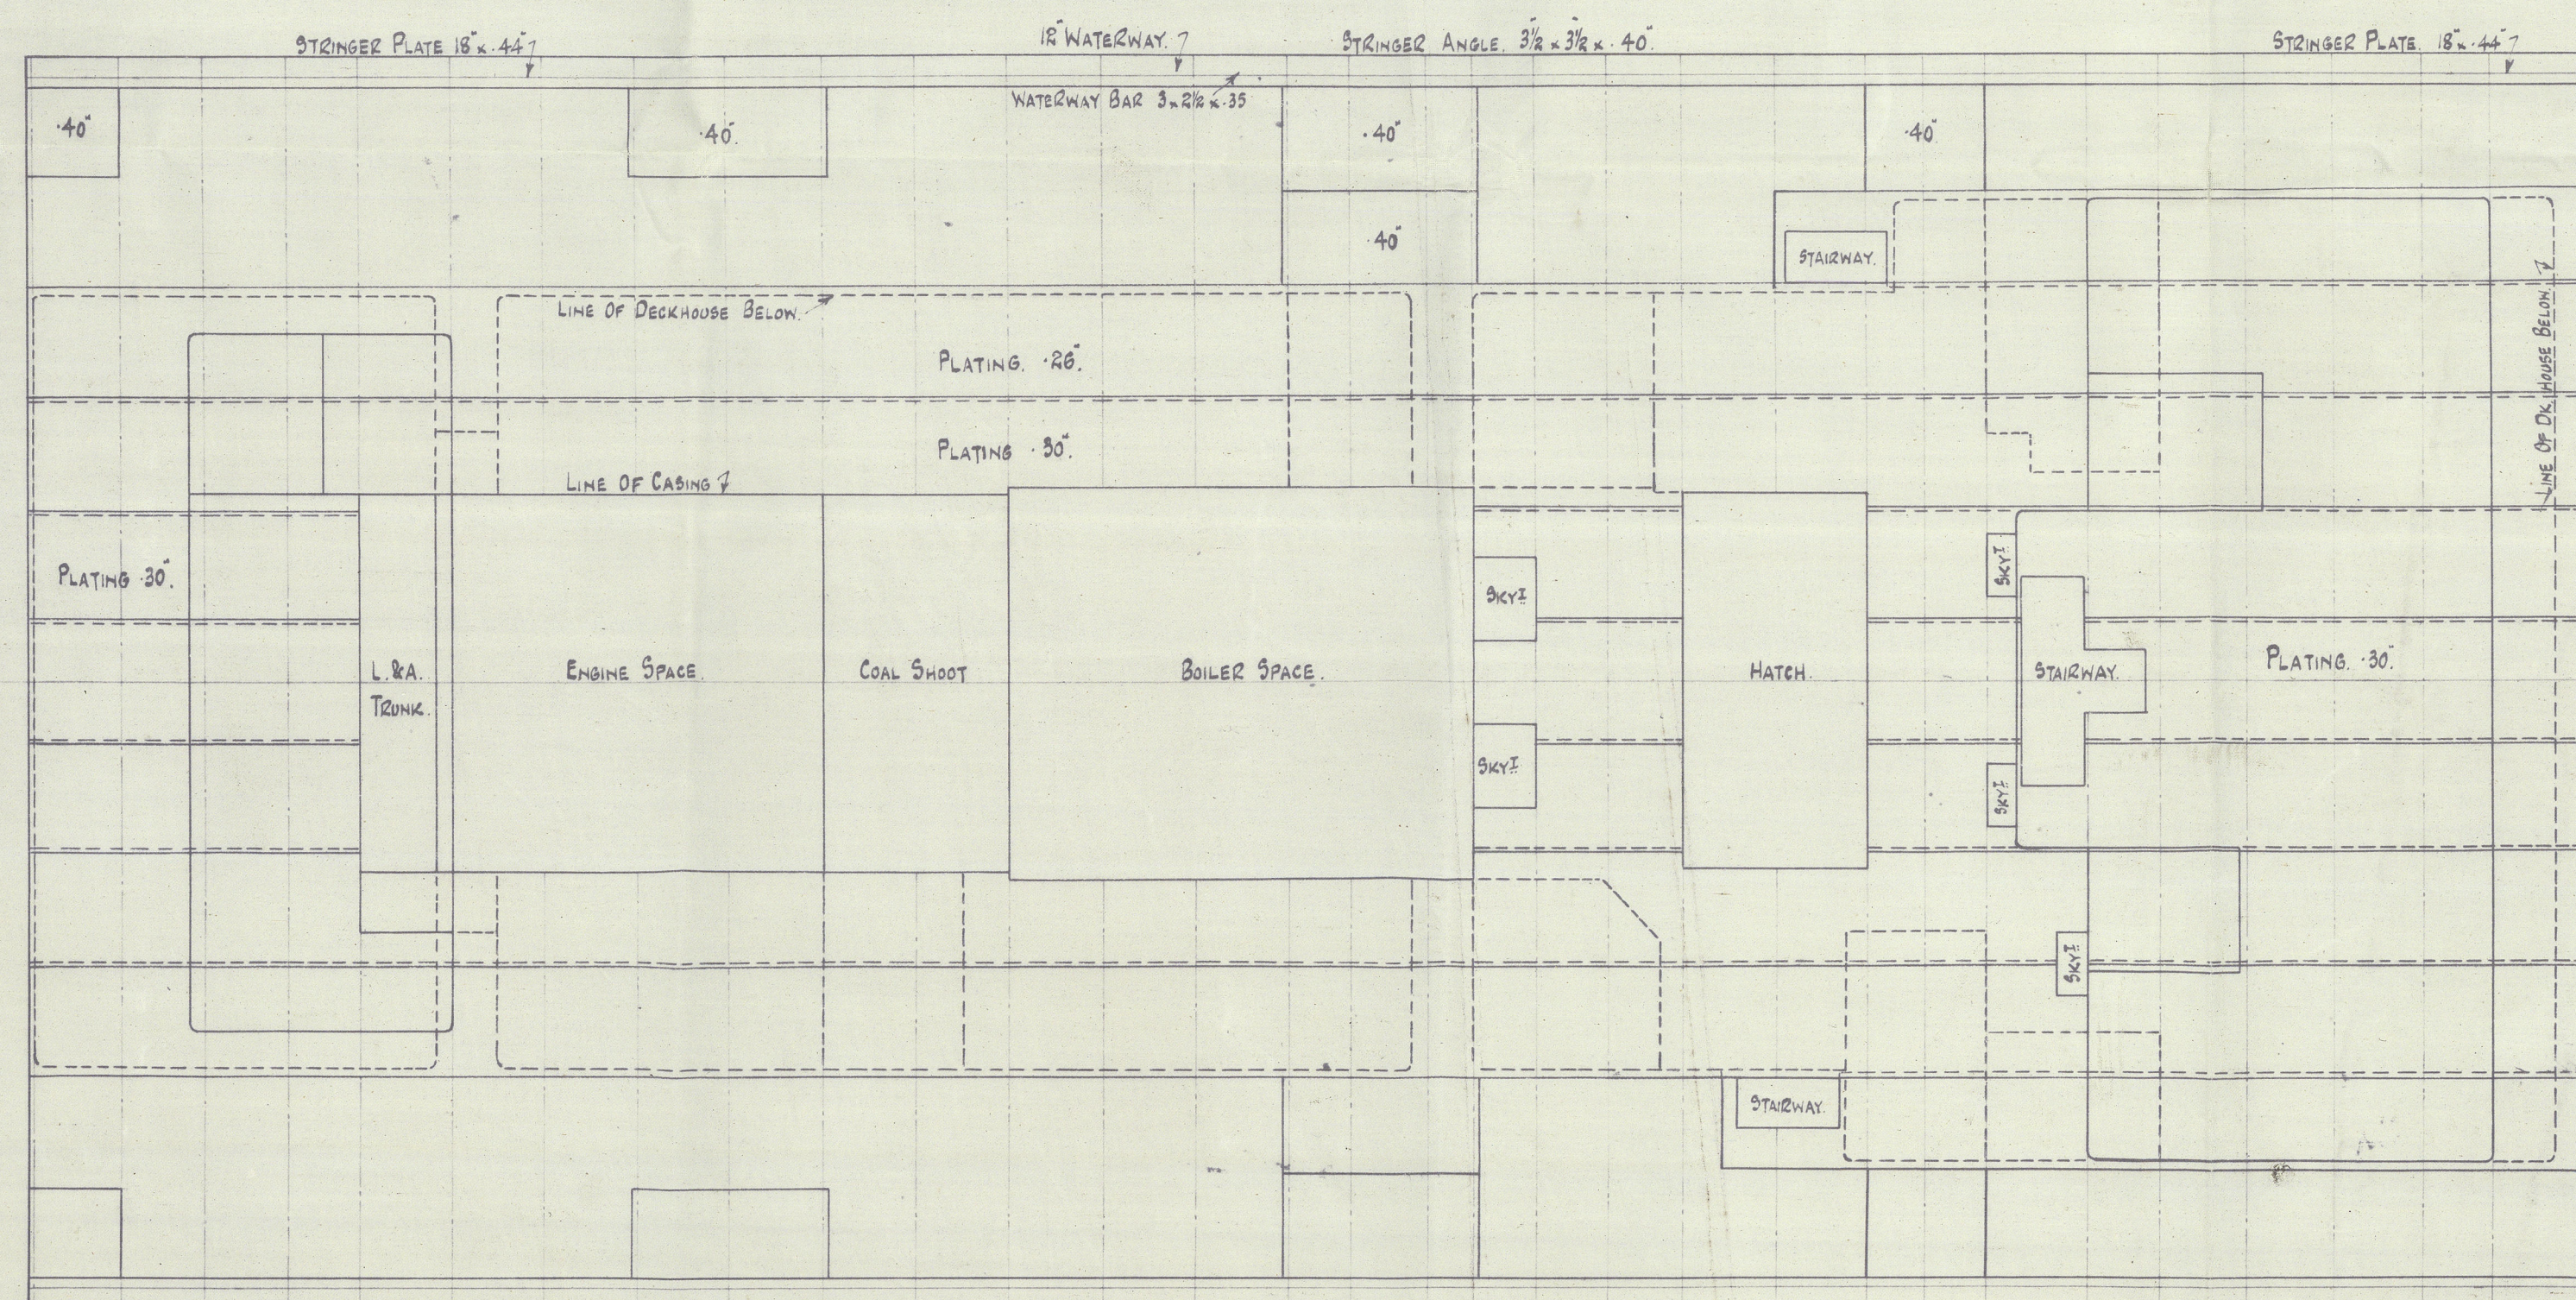

SKETCH SHOWING SUPERSTRUCTURE.

T.S.S. 555.

SCALE  $\frac{1}{4}'' = 1 \text{ FOOT.}$



Irvine's S.B. & D.D. v.


T.S.S. N<sup>o</sup> 555.

Plan of Superstructures

"Duquesa"

RETAIN

W383 - 0134

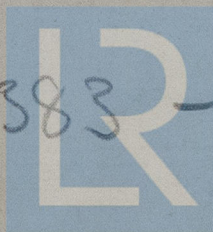

© 2020

Lloyd's Register  
Foundation