


"D" STEAMERS

DOLWICH

POOP ACCOMMODATION

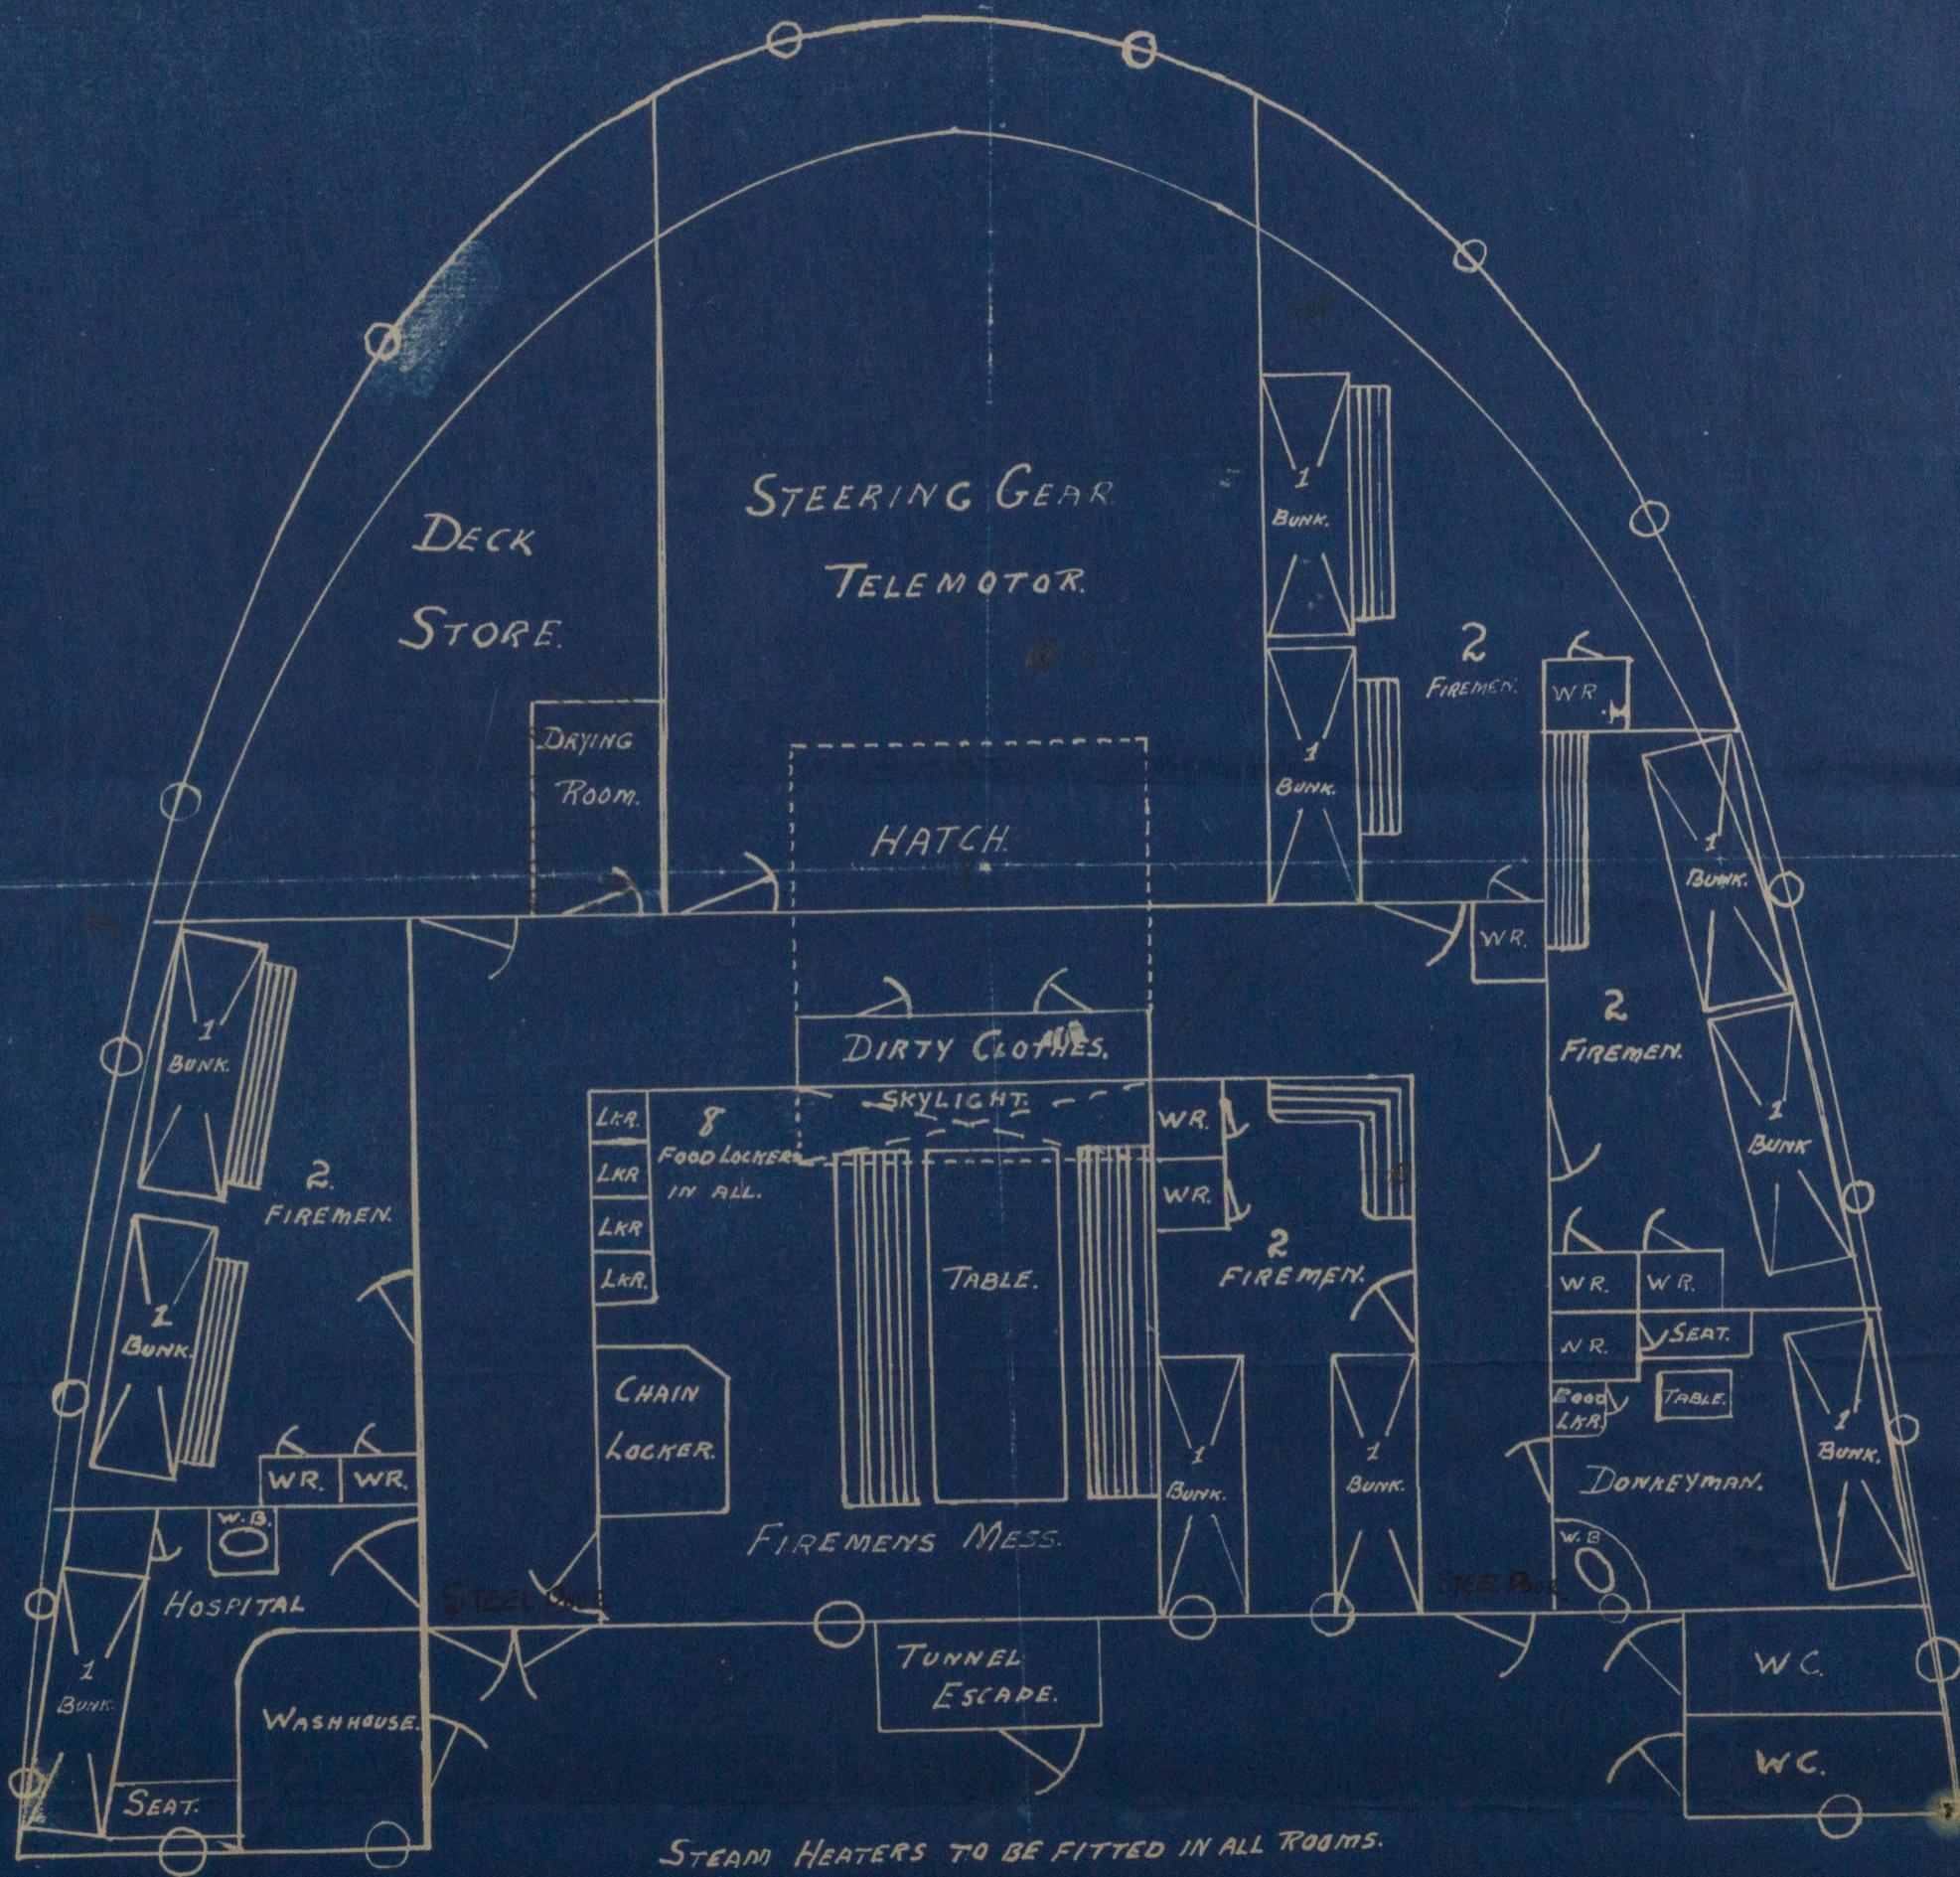

STEAM HEATERS TO BE FITTED IN ALL ROOMS.



© 2019

Lloyd's Register
Foundation

RETAIN

RETAIN

ENCLOSURE
No 346

Mr. Davis



© 2019

Lloyd's Register
Foundation

W384-0149