
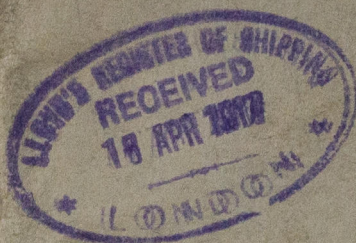



Messrs Richardson Duck & Co  
No 657.

Proprietors & Agents ✓

Shipping Agents

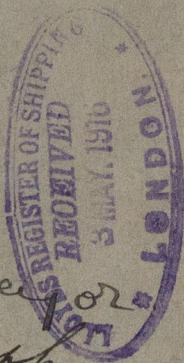

Empire Conveyor  
ex  
S/S. Farnworth  
Mdb report N.P. 9761.

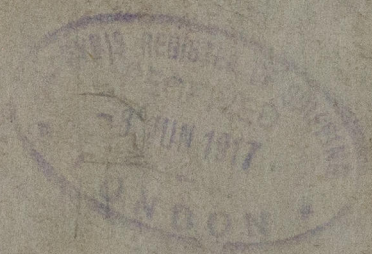

RETAIN

W387-0263



© 2019

Lloyd's Register  
Foundation



20.3.16  
3.1.16

SHEET 50

SHEET 202

SHEET 1.32


SHEET 27

SHEET 56

SHEET 10.0



PROFILE & DECK PLANS.  
RULE DIMENSIONS 8. 399.75 x 51.17 x 27.6.  
CLASS 100 A1. LLOYD'S. SCALE 1/8" = 1 FOOT.

SECTION OF GIRDER AT  
RUNNING & UPPER DECK.

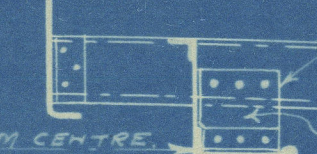

WIDELY SPACED THEN DECK PILLARS TO HAVE FLAT  
PLATES AT HEADS & TAIL.  
HOLD PILLARS FORMED OF 4 ANGLES RIVETED TOGETHER.

FRONT OF STORE CONNECTED  
TO QUARTER PILLAR GIRDER  
AS SHOWN.

 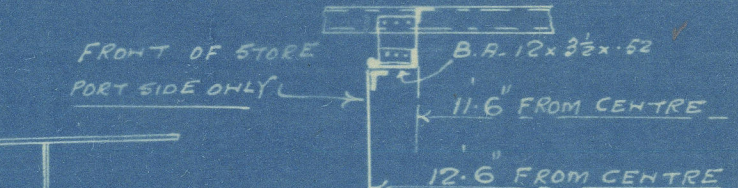

RICHARDSON DUCK & CO LTD  
SHIPBUILDERS  
STOCKTON ON TEES

TRACING N° 4794 UNDERDECK TONNAGE. ABOUT. 4317 TONS.

17.3.16  
24.3.16  
UPPER DECK.

17.3.16

N° 651