

[illegible]

1. ALL MATERIAL TO BE FORGED STEEL TO MEET "LLOYDS" REQUIREMENTS.
2. "LLOYDS" MARK ON FLANGES TO BE TRANSFERRED FROM ROUGH FINISHED FLANGES AND CHECKED BY INSPECTOR BEFORE ORIGINAL MARK IS TURNED OFF
3. ALL COUPLINGS TO BE TURNED SMOOTH ALL OVER.
4. STOVE COUPLING BOLTS TO BE FINISHED ALL OVER WITH BODY LEAST 1/16" LARGER IN DIAMETER.
5. ALL BOLTS TO DRIVE AFT.
6. SEE REARRANGEMENT Dwg- FOR MARKING OF COUPLINGS AND COUPLING BOLTS.

[illegible]

Lloyd's Register  
Foundation



PRINT MADE  
JUL 2<sup>nd</sup> 1979  
Saville River Shipbuilding Corp.




© 2020

Lloyd's Register  
Foundation



W388-0250

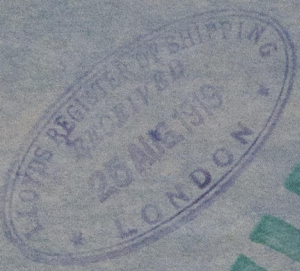

RECEIVED



© 2020  
Lloyd's Register  
Foundation