

4. 3. 37.


PROFILE & DECK PLAN

STEEL SCREW TUG

— N° 1184 —


SCALE $\frac{1}{4}$ IN = 1 FT

DIMNS 135'-0" BP. x 30'-0" MLD x 16'-0" MLD

 TO CLASS  100 A.I. FOR TOWING SERVICES

PILLARING THROUGHOUT TO SURVEYORS SATISFACTION

BULKHEADS STIFFENED TO SURVEYOR'S SATISFACTION

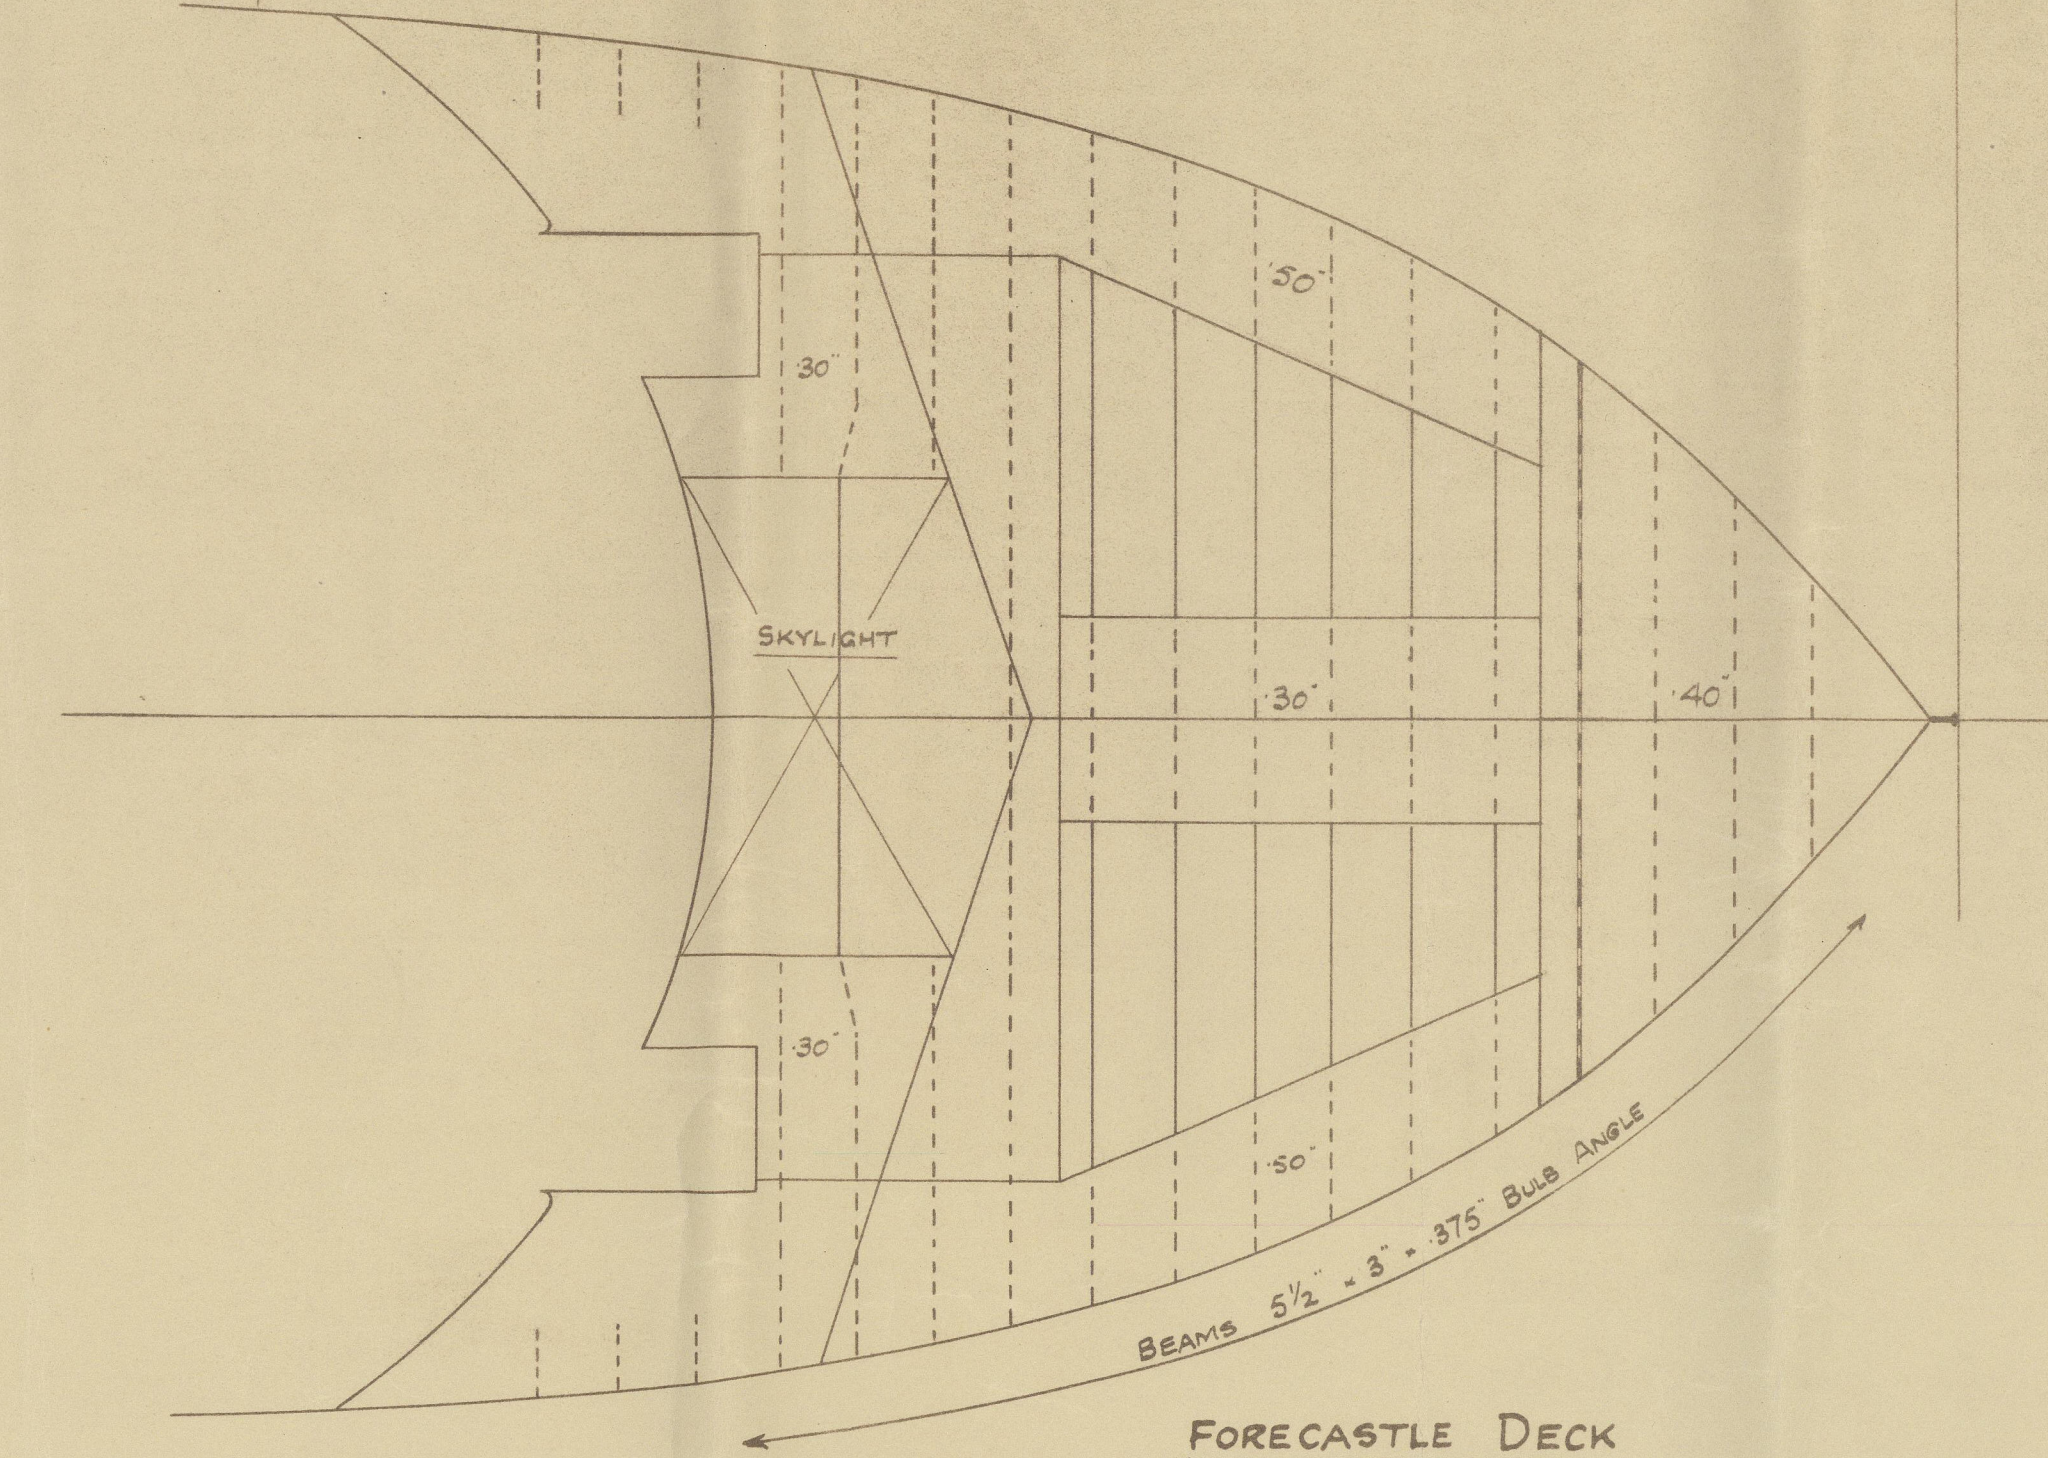


4 3. 37

PLAN No. 164.....
FOR THE USE OF
Meems Lloyd R.
L. S. Hull FROM
COCHRANE & SONS, LTD.
SHIPBUILDERS, SELEY.
DATE *24/2/31*



© 2020

Lloyd's Register
Foundation

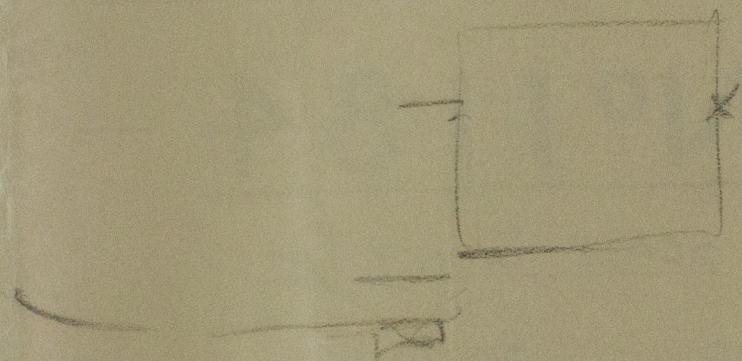

© 2020
Lloyd's Register
Foundation

HULL

Bochane & Sons Ltd.

Yard No. 1184

Profile & Deck Plans

Steam Tug intended for
United Towing Co. Ltd.
Hull

Stug. "Englishman"

S.S. _____

HULL REPORT No. _____

48301

RETAIN

W396-0050



© 2020

Lloyd's Register
Foundation