


"PETROHEAT"

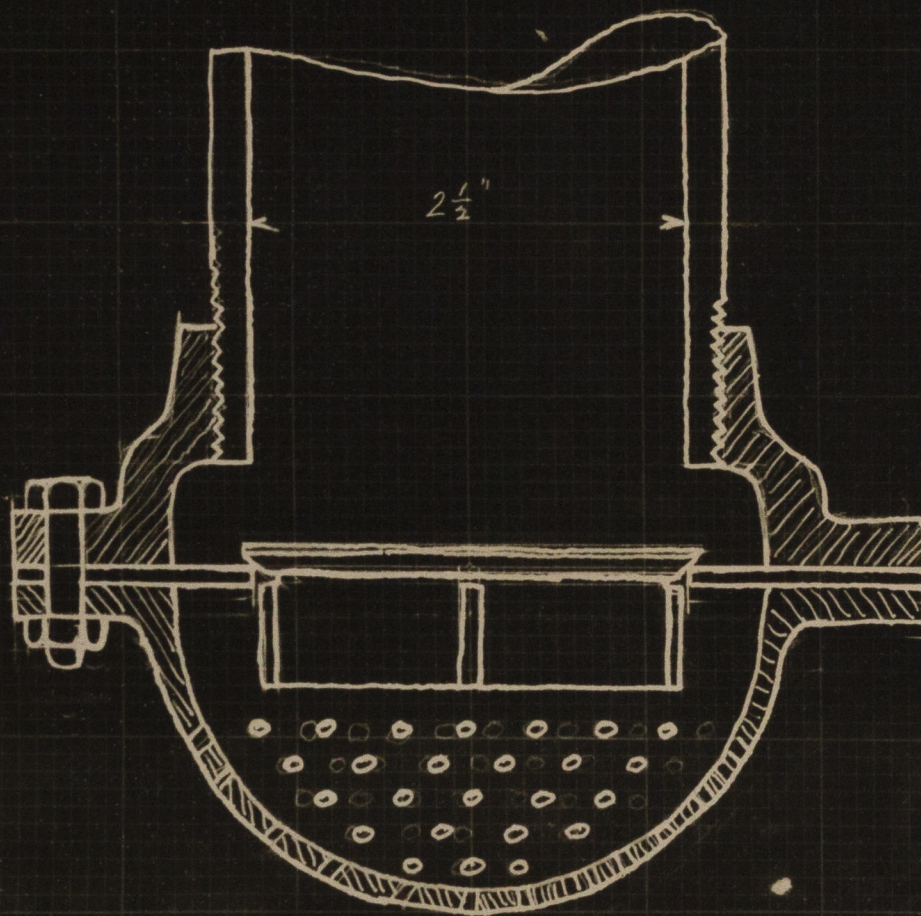

ROUGH SKETCH OF 2 1/2" STRAINER & FOOT VALVE



Lloyd's Register
Foundation

KEUFFEL & ESSER CO., N. Y. No. 353-CP
10 x 10 to the inch

Is the arrangement of... compartment to another... ☒ Yes... Is the Shaft Tunnel watertight... ☒ No TUNNEL... Is it fitted with a watertight door... ☒