



6/4/15

CRANKSHAFT ENGINE 15 1/2" x 25 1/2" x 41"

ENGINE No. 333.
ENGINE No. 337-98

SCALE 1 1/2" = 1"

WORKING PRESSURE = 180 LBS.

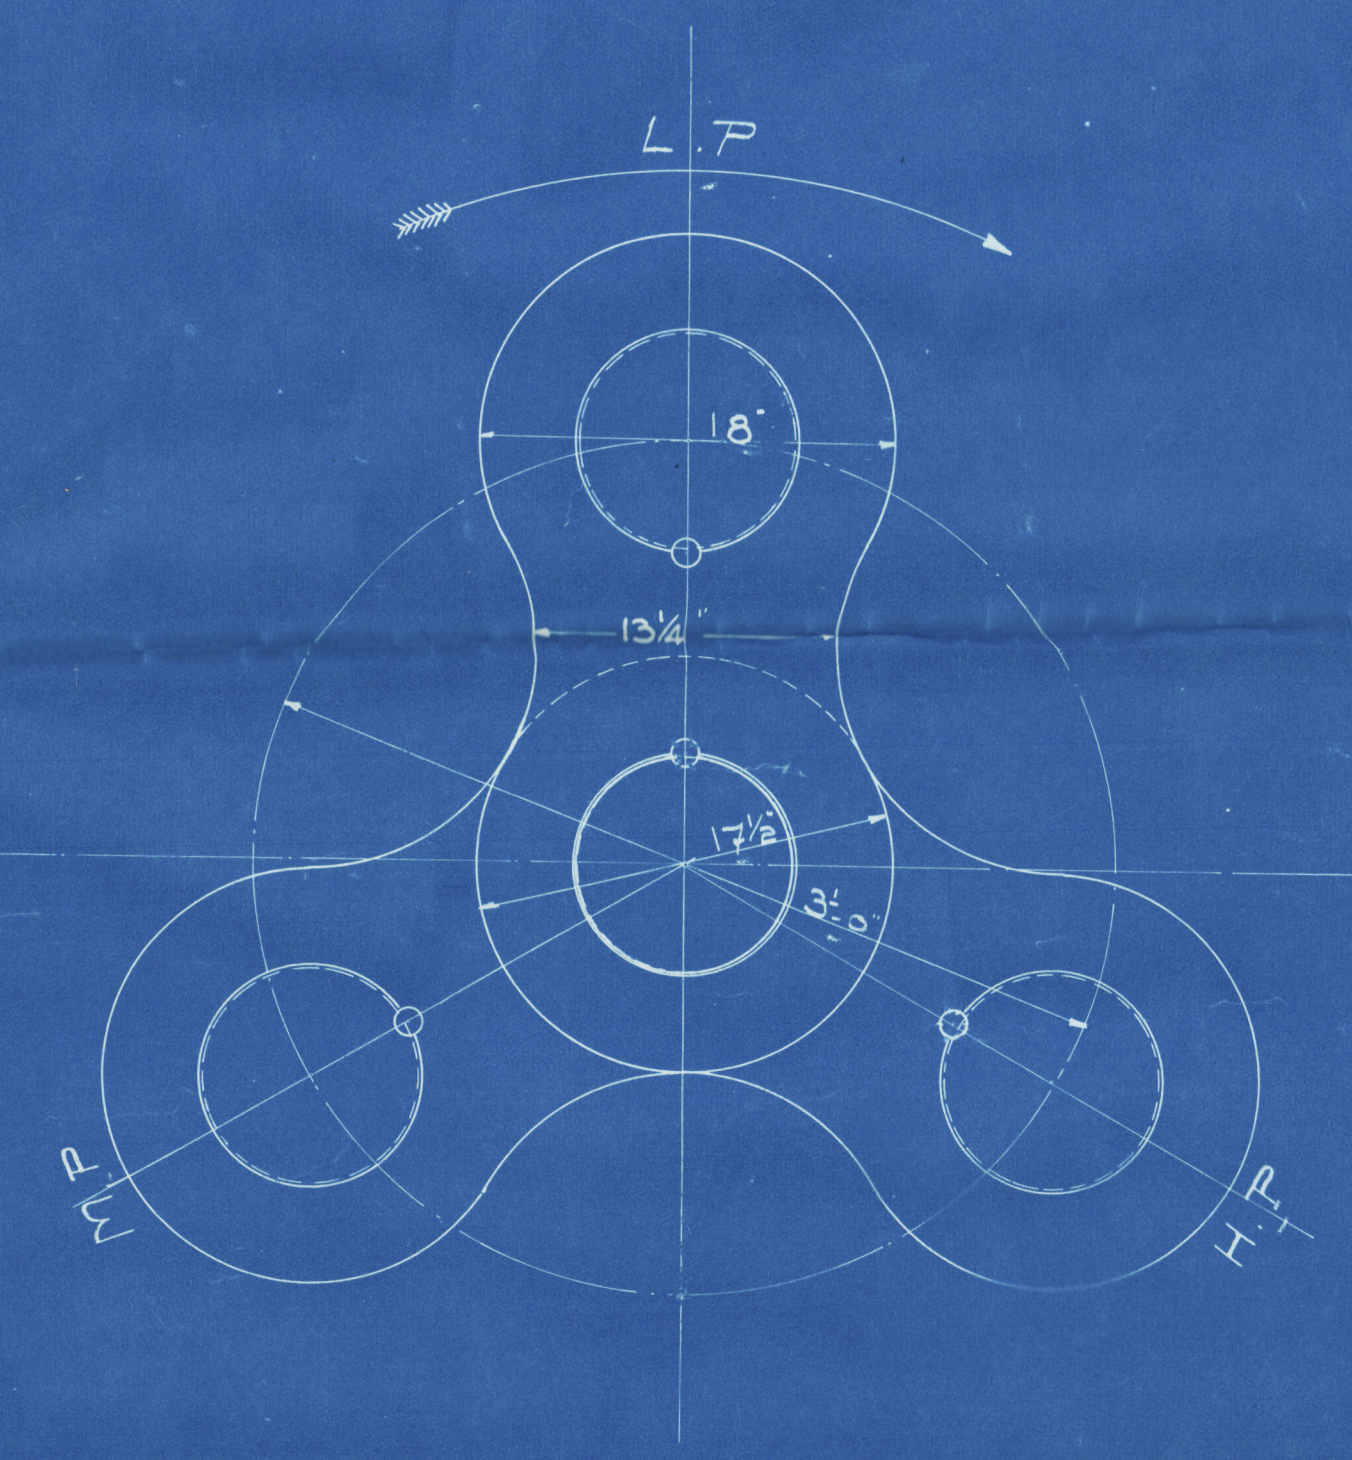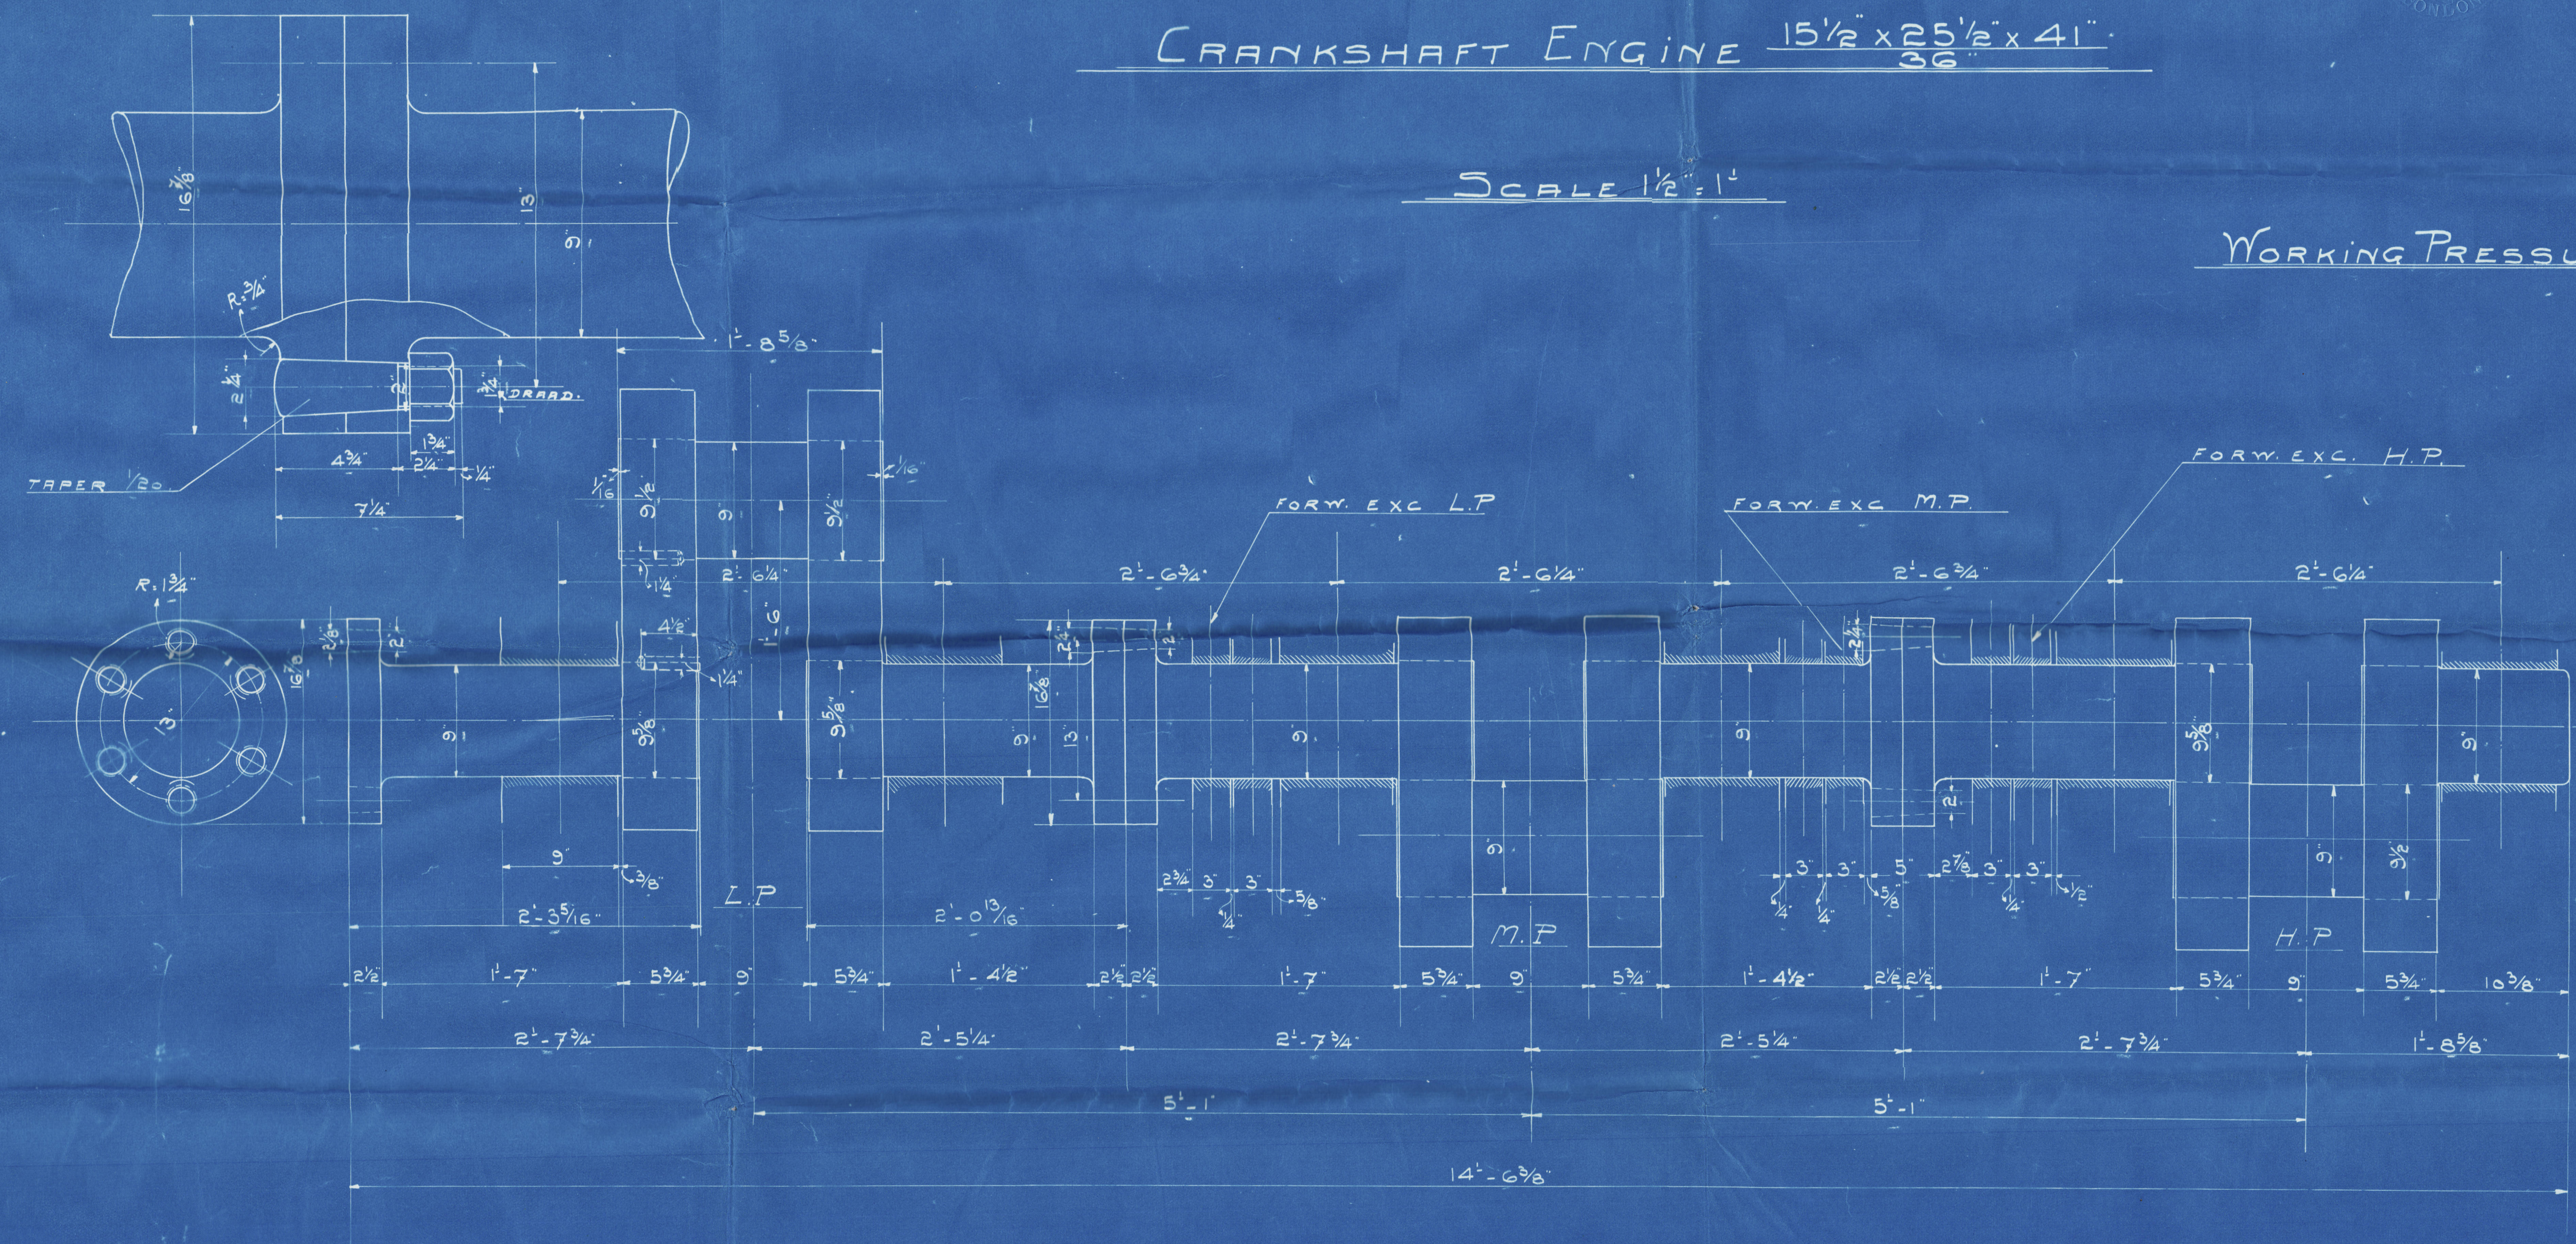


TENSILE STRENGTH OF MATERIAL = 28-32 TONS PER D"

MIN ELONGATION = 23-25%

WITH LLOYD'S TEST & CERTIFICATE.

Handwritten notes and signatures:
P.S.
3.4.15
J.M.
J.B.

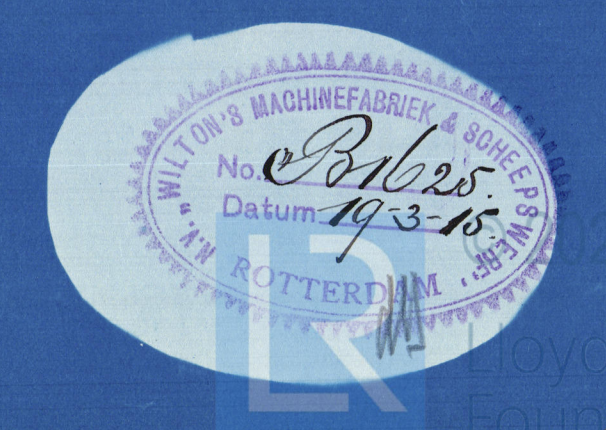

^{"Huelva"}
8/8 Laura
Yard no: 245
Cranchshaft.



Cy. Lemua. Tolmina &
Roll. Rep Noovy ^L Laura



© 2021

Lloyd's Register
Foundation
W4-0202