


17/10/27

95773

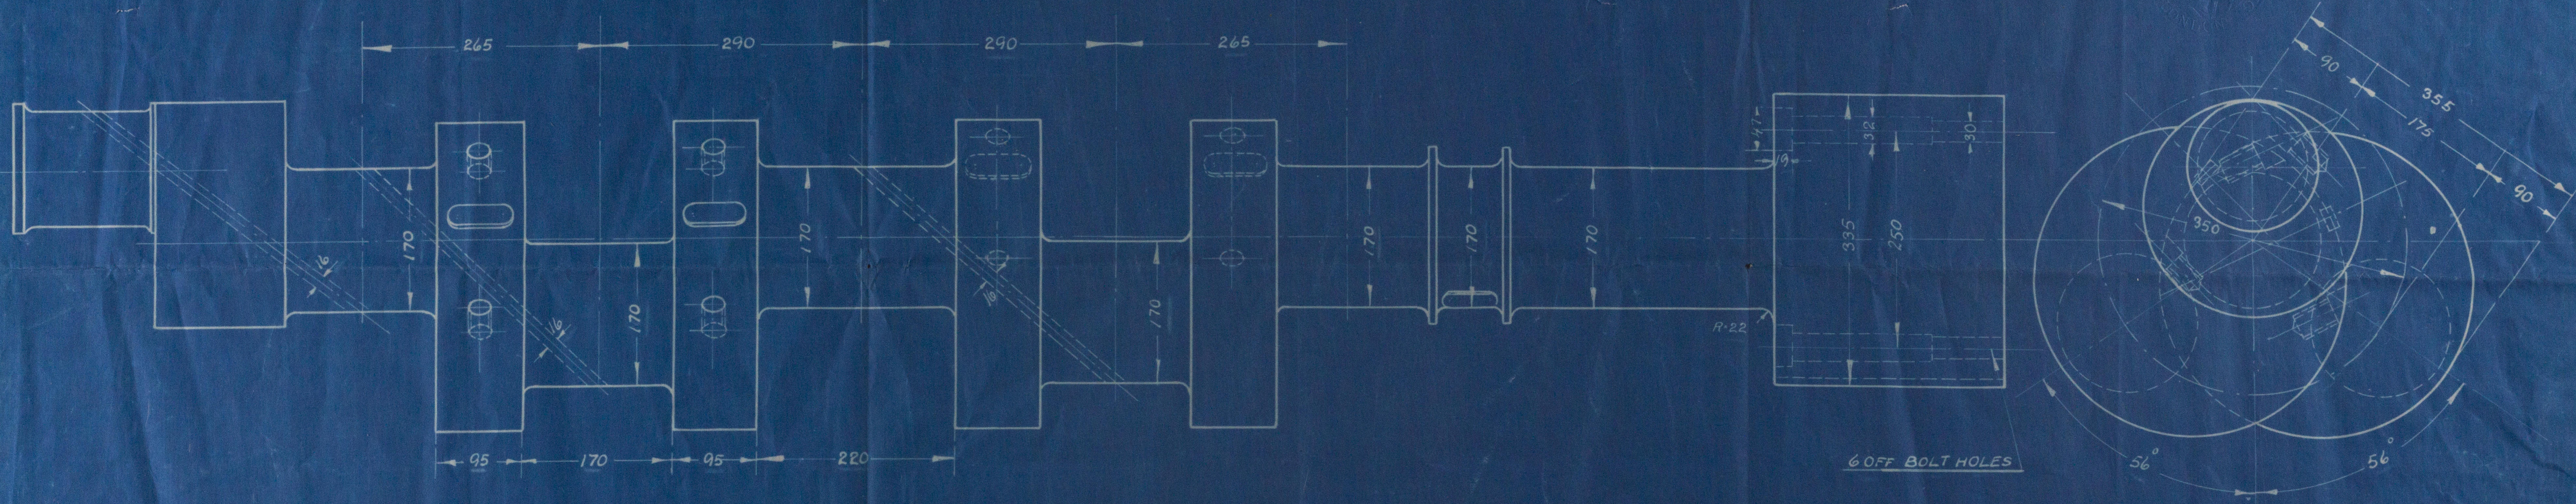

CRANK SHAFT FOR YARD N°

B. & W. 548

AUXILIARY MOTOR

2 CYLINDER FOUR CYCLE DIESEL ENGINE

CYL. DIAM. 310 ^M/_M — STROKE 350 ^M/_M

DENNE TEGNING OG DERPAA VISTE KONSTRUKTIONER ER BURMEISTER & WAIN'S EJENDOM OG MAA IKKE BENYTTES UDEN UDTRYKKELIG TILLADELSE ELLER UNDER LICENSRET FRA
A/s BURMEISTER & WAIN
KØBENHAVN

10/38
17/10/27



Crank shaft

for

2-cylinders Auxiliary Diesel engine

being constructed by

Messrs. A/s Høleby Dieselmotor Fabrik

for (HOLEBY II.)

Messrs. Burmeister & Wain's

Yard No. 548.



W 400-0047

M/S HIDEFJORD of Stavanger.

Copenhagen Report No. 7796.

