



NOTE:- DIMENSIONS FOR INNER
SIDE OF INNER BUTT STRAPS

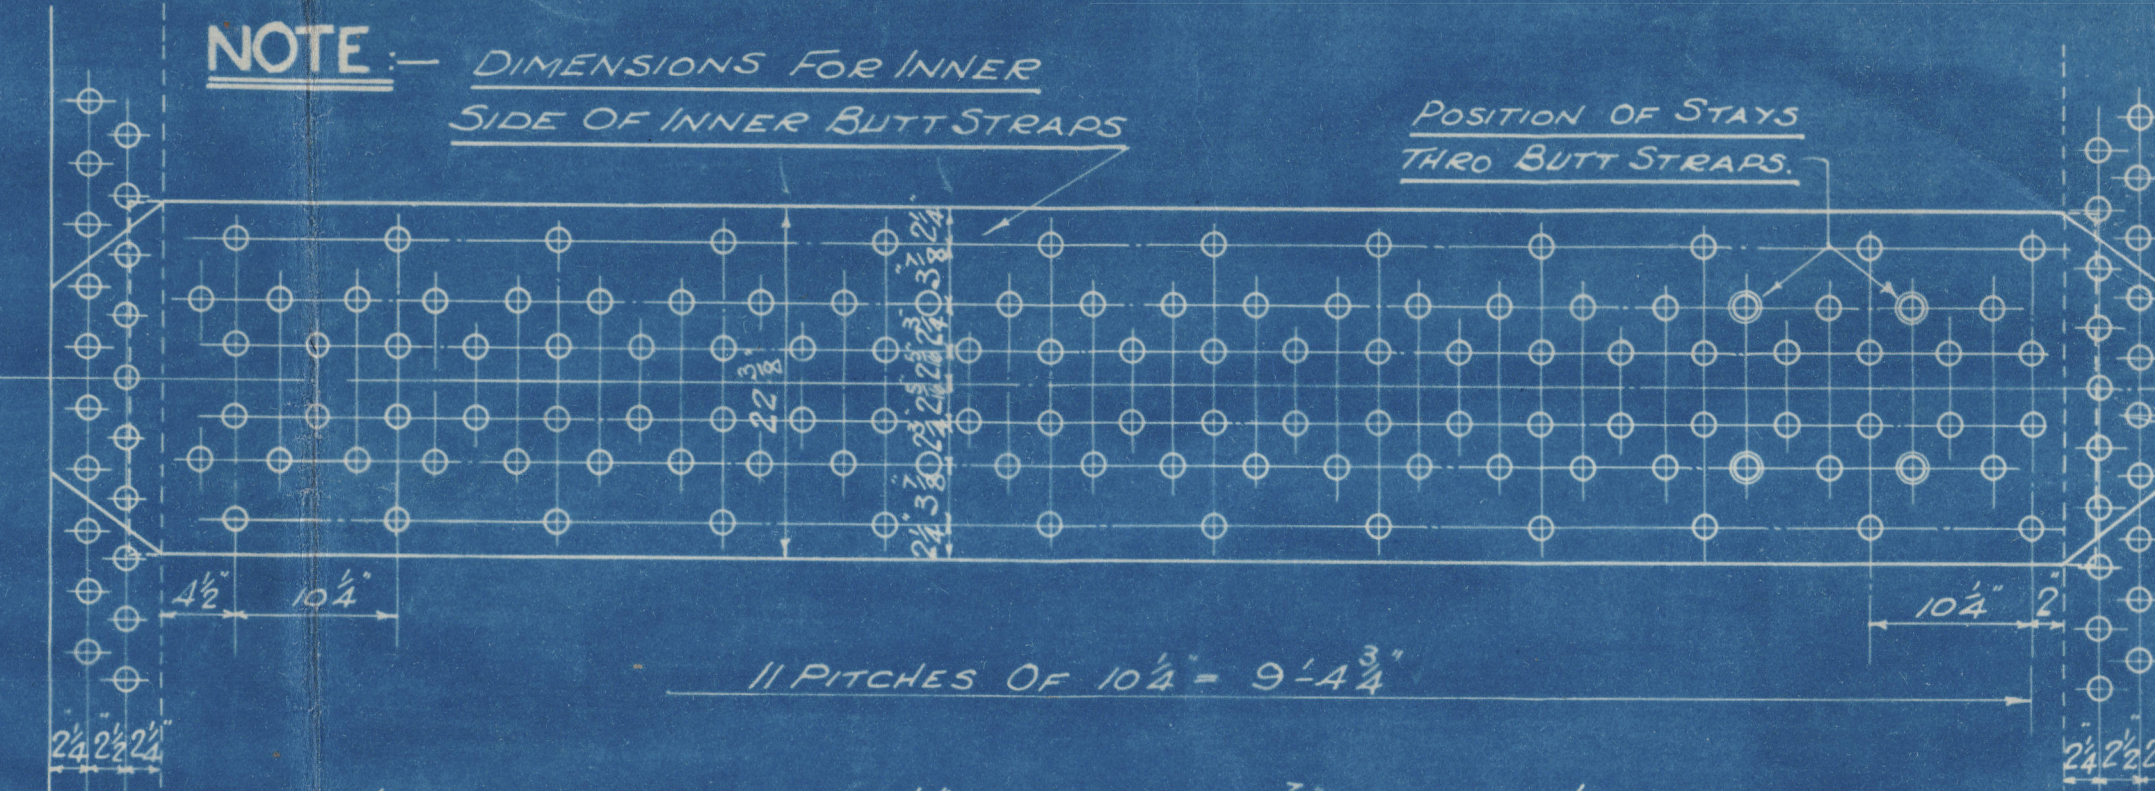

LONGITUDINAL SEAM $1\frac{1}{2}"$ RIVET HOLES $\frac{7}{16}"$ RIVETS $1\frac{1}{4}"$ PITCH
CIRCULAR SEAM $1\frac{1}{2}"$ " $\frac{7}{16}"$ " $3\frac{3}{4}"$ "
INNER BUTTS $1\frac{5}{16}"$ THICK OUTER $1\frac{1}{8}"$ THICK
 $11\frac{1}{2}"$

NOTE:- SEE DETAIL DRAWING OF
LIFTER LUGS, LAGGING BARS ETC.

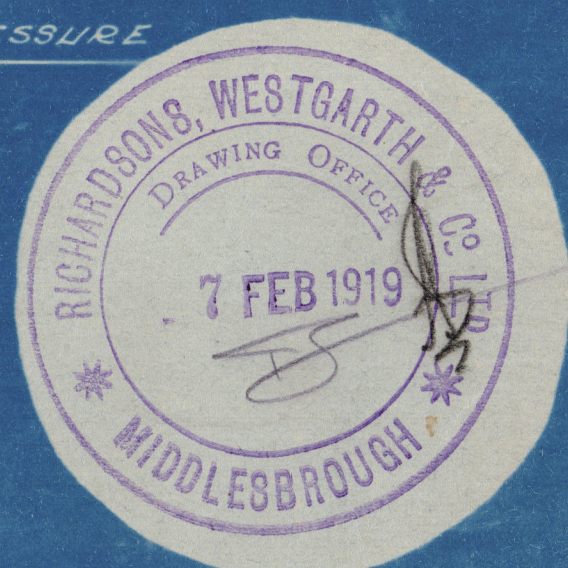

BOILERS N^o ^{5 BOILERS.} M2266.

W402-0153

R. W. & Co. No 2266

Lt Rayton Dixon's

S.S. No 596 A

15'-0" x 12'-0" x 190 LBS
5' 0"

8/8 "Haranui"

MIDDLESBRO 10931

RETAIN

RECEIVED
FEB 18 1919
LLOYD'S REGISTER
MIDDLEBRO 10931

RECEIVED
FEB 18 1919
LLOYD'S REGISTER
MIDDLEBRO 10931

RECEIVED
FEB 8 1919
LLOYD'S REGISTER
MIDDLEBRO 10931

RETAIN

RETAIN

W402-0153



Lloyd's Register
Foundation