


STEEL BOILERS Nº 627.

Working pressure - 160 lbs to Lloyds' survey

Scale 1" = 1 Ft


Shell plates to have a tensile strength of 27 to 30 tons.
Butt straps & main stays 27 to 32 .
Other plates & stays 26 to 30 .

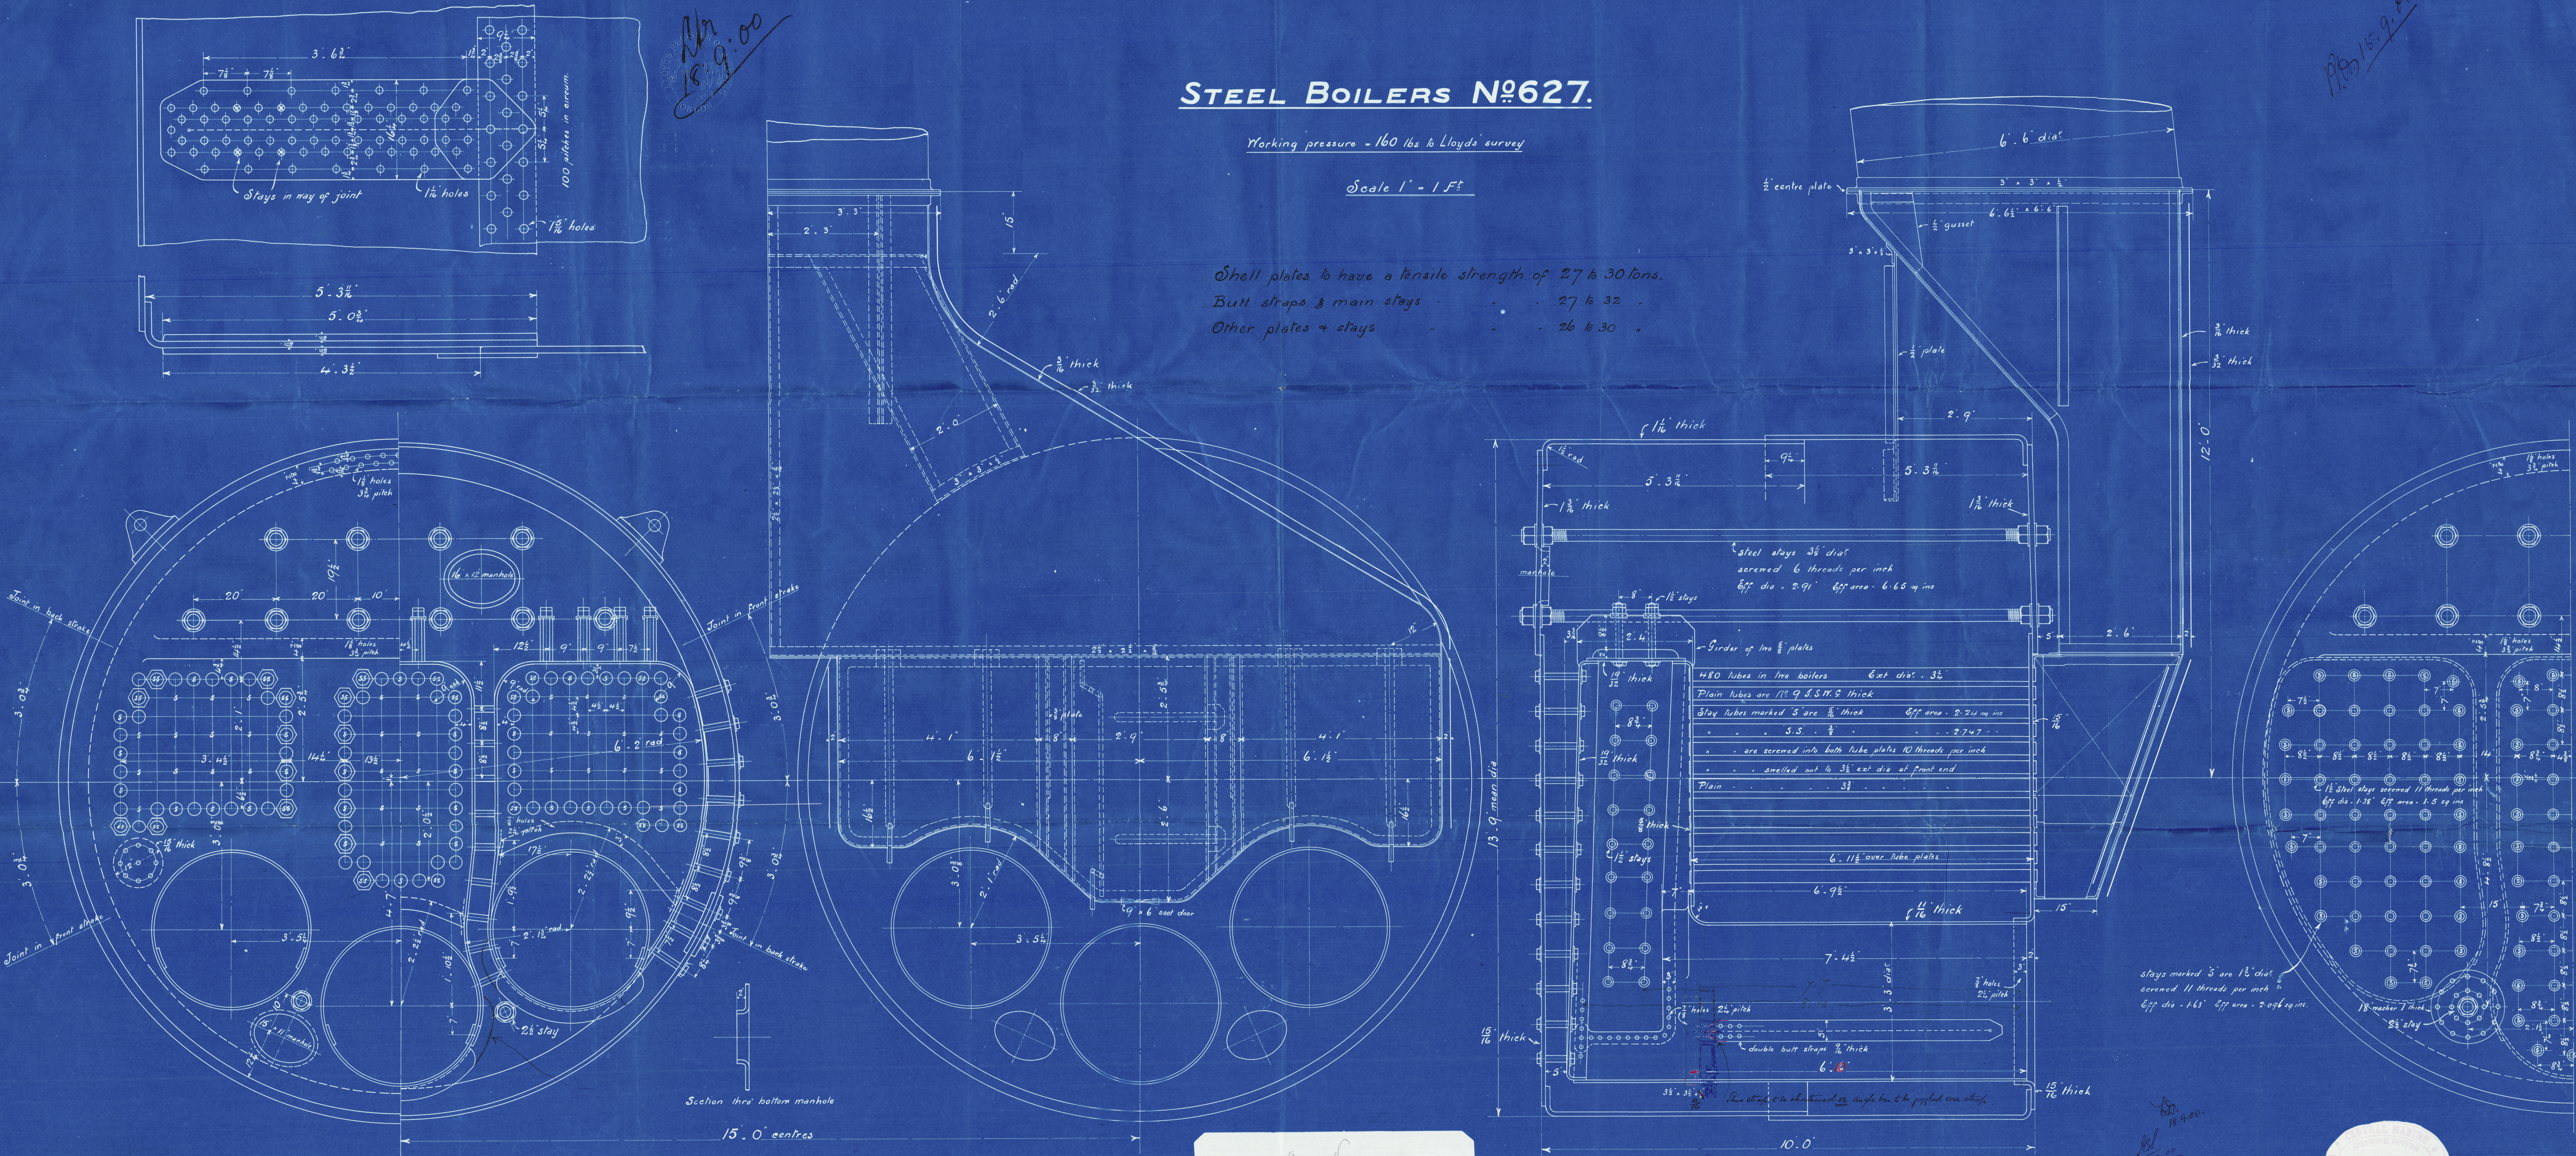

W. Gray & Co
No 624
HP 100 lb

BOILER

S.S. Armanistan.
Hpl. Report in 1113

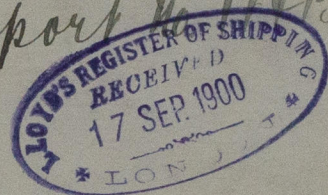


24 824
Lloyd's test
320 lb
7. 12. 00

RETAIN

"Grannoulis Grannoulis"

W3

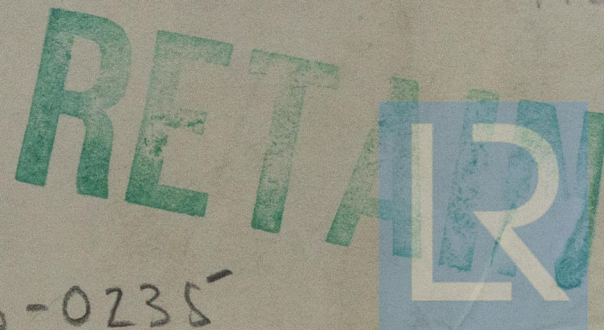

W403-0235

© 2020

Lloyd's Register
Foundation