

Glasgow

Alexander Stephens & Sons Ltd.,

No. 537.

PROFILE & DECKS.

Prelim. Lbcl. (Old Act)

GLASGOW REPORT No. 51924

Prelim. Lbcl. (New Act)

GLASGOW REPORT No. 52320

Lbcl


GLASGOW REPORT No. 52564

Lbcl

GLASGOW REPORT No. 52651

"Gazcon"

GLASGOW REPORT No. 52703

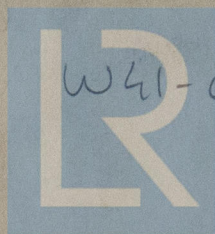

© 2019

W41-0038

Lloyd's Register
Foundation


No 537
PROFILE & DECKS
SCALE - 1/8" = 1'-0"

RULE DIMENSIONS - 394'-0" BP x 52'-10" MLD x 34'-0" TO SHELTER DK

ALEXANDER STEPHEN & SONS, LTD.
SHIPBUILDERS & ENGINEERS.
GLASGOW.

NOTE - ALL SECTIONS OBS. EXCEPT WHERE MARKED N.B.S.

Inch: Feet, Lines, Points & Sixteenths

 

W41-0038

18/11/31