


ff

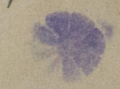

W 410-0192

RETAIN RETAIN

7 1/2 " Leo" 

Lk. 15907.
S.L. "Spec"
Capacity Plaw.

REAR HOLD	27365 CUBIC FT.
FORWARD	45091 " "
BRIDGE THEEN D ^{KS} FROM FR. 56	14336 " "
HATCHWAYS	3425 " "
TOTAL	= 90217 " "

BUNKER CAPACITIES	
SIDE BUNKER (PORT)	56 TONS
" " (STARBOARD)	46 " "
BRIDGE THEEN D ^{KS} BUNKER	" "
(PORTSIDE FR. 43-56)	43 " "
(STARBOARD SIDE FR. 45-56)	37 " "
TOTAL	= 182 " "

S. S. "LEO"

DIMENSIONS 223' 5 1/2" B.P. x 35' 3" M^{LD} x 17' 0 3/4" TO MAIN D^{KS}

21' 1" TO QUARTER D^{KS}


HEIGHT OF BRIDGE THEEN D^{KS} 7' 0"

SCALE 1/16" = 1 FOOT.

DIMENSIONS OF HATCHES	
N ^o 1 HATCH	29' 2" x 13' 3" x 2' 8"
N ^o 2 "	6' 0" x 9' 11" x 2' 8"
N ^o 3 "	29' 2" x 13' 3" x 2' 8"
N ^o 4 "	29' 2" x 13' 3" x 1' 0"
N ^o 5 "	21' 10" x 13' 3" x 3' 3"

DOUBLE BOTTOM CAPACITIES	
N ^o 1 BALLST TRNK.	88.75 TONS
N ^o 2 " " (PORT)	59.00 " "
" " " (STARBOARD)	59.00 " "
N ^o 3 " " (PORT)	16.15 " "
" " " (STARBOARD)	16.15 " "
N ^o 4 " "	81.10 " "
TOTAL BALLST	= 320.15 " "
BOILER FEED WATER (STARBOARD FR. 39-48)	20.10 " "
" " " (PORT) FR. 39-44	11.20 " "
DRINKING " (PORT) FR. 44-48	8.84 " "
FORE PEAK TRNK	67.00 " "
REAR " "	27.00 " "
TOTAL CAPACITY	= 454.29 " "

67 + 27 = 414.15 TONS

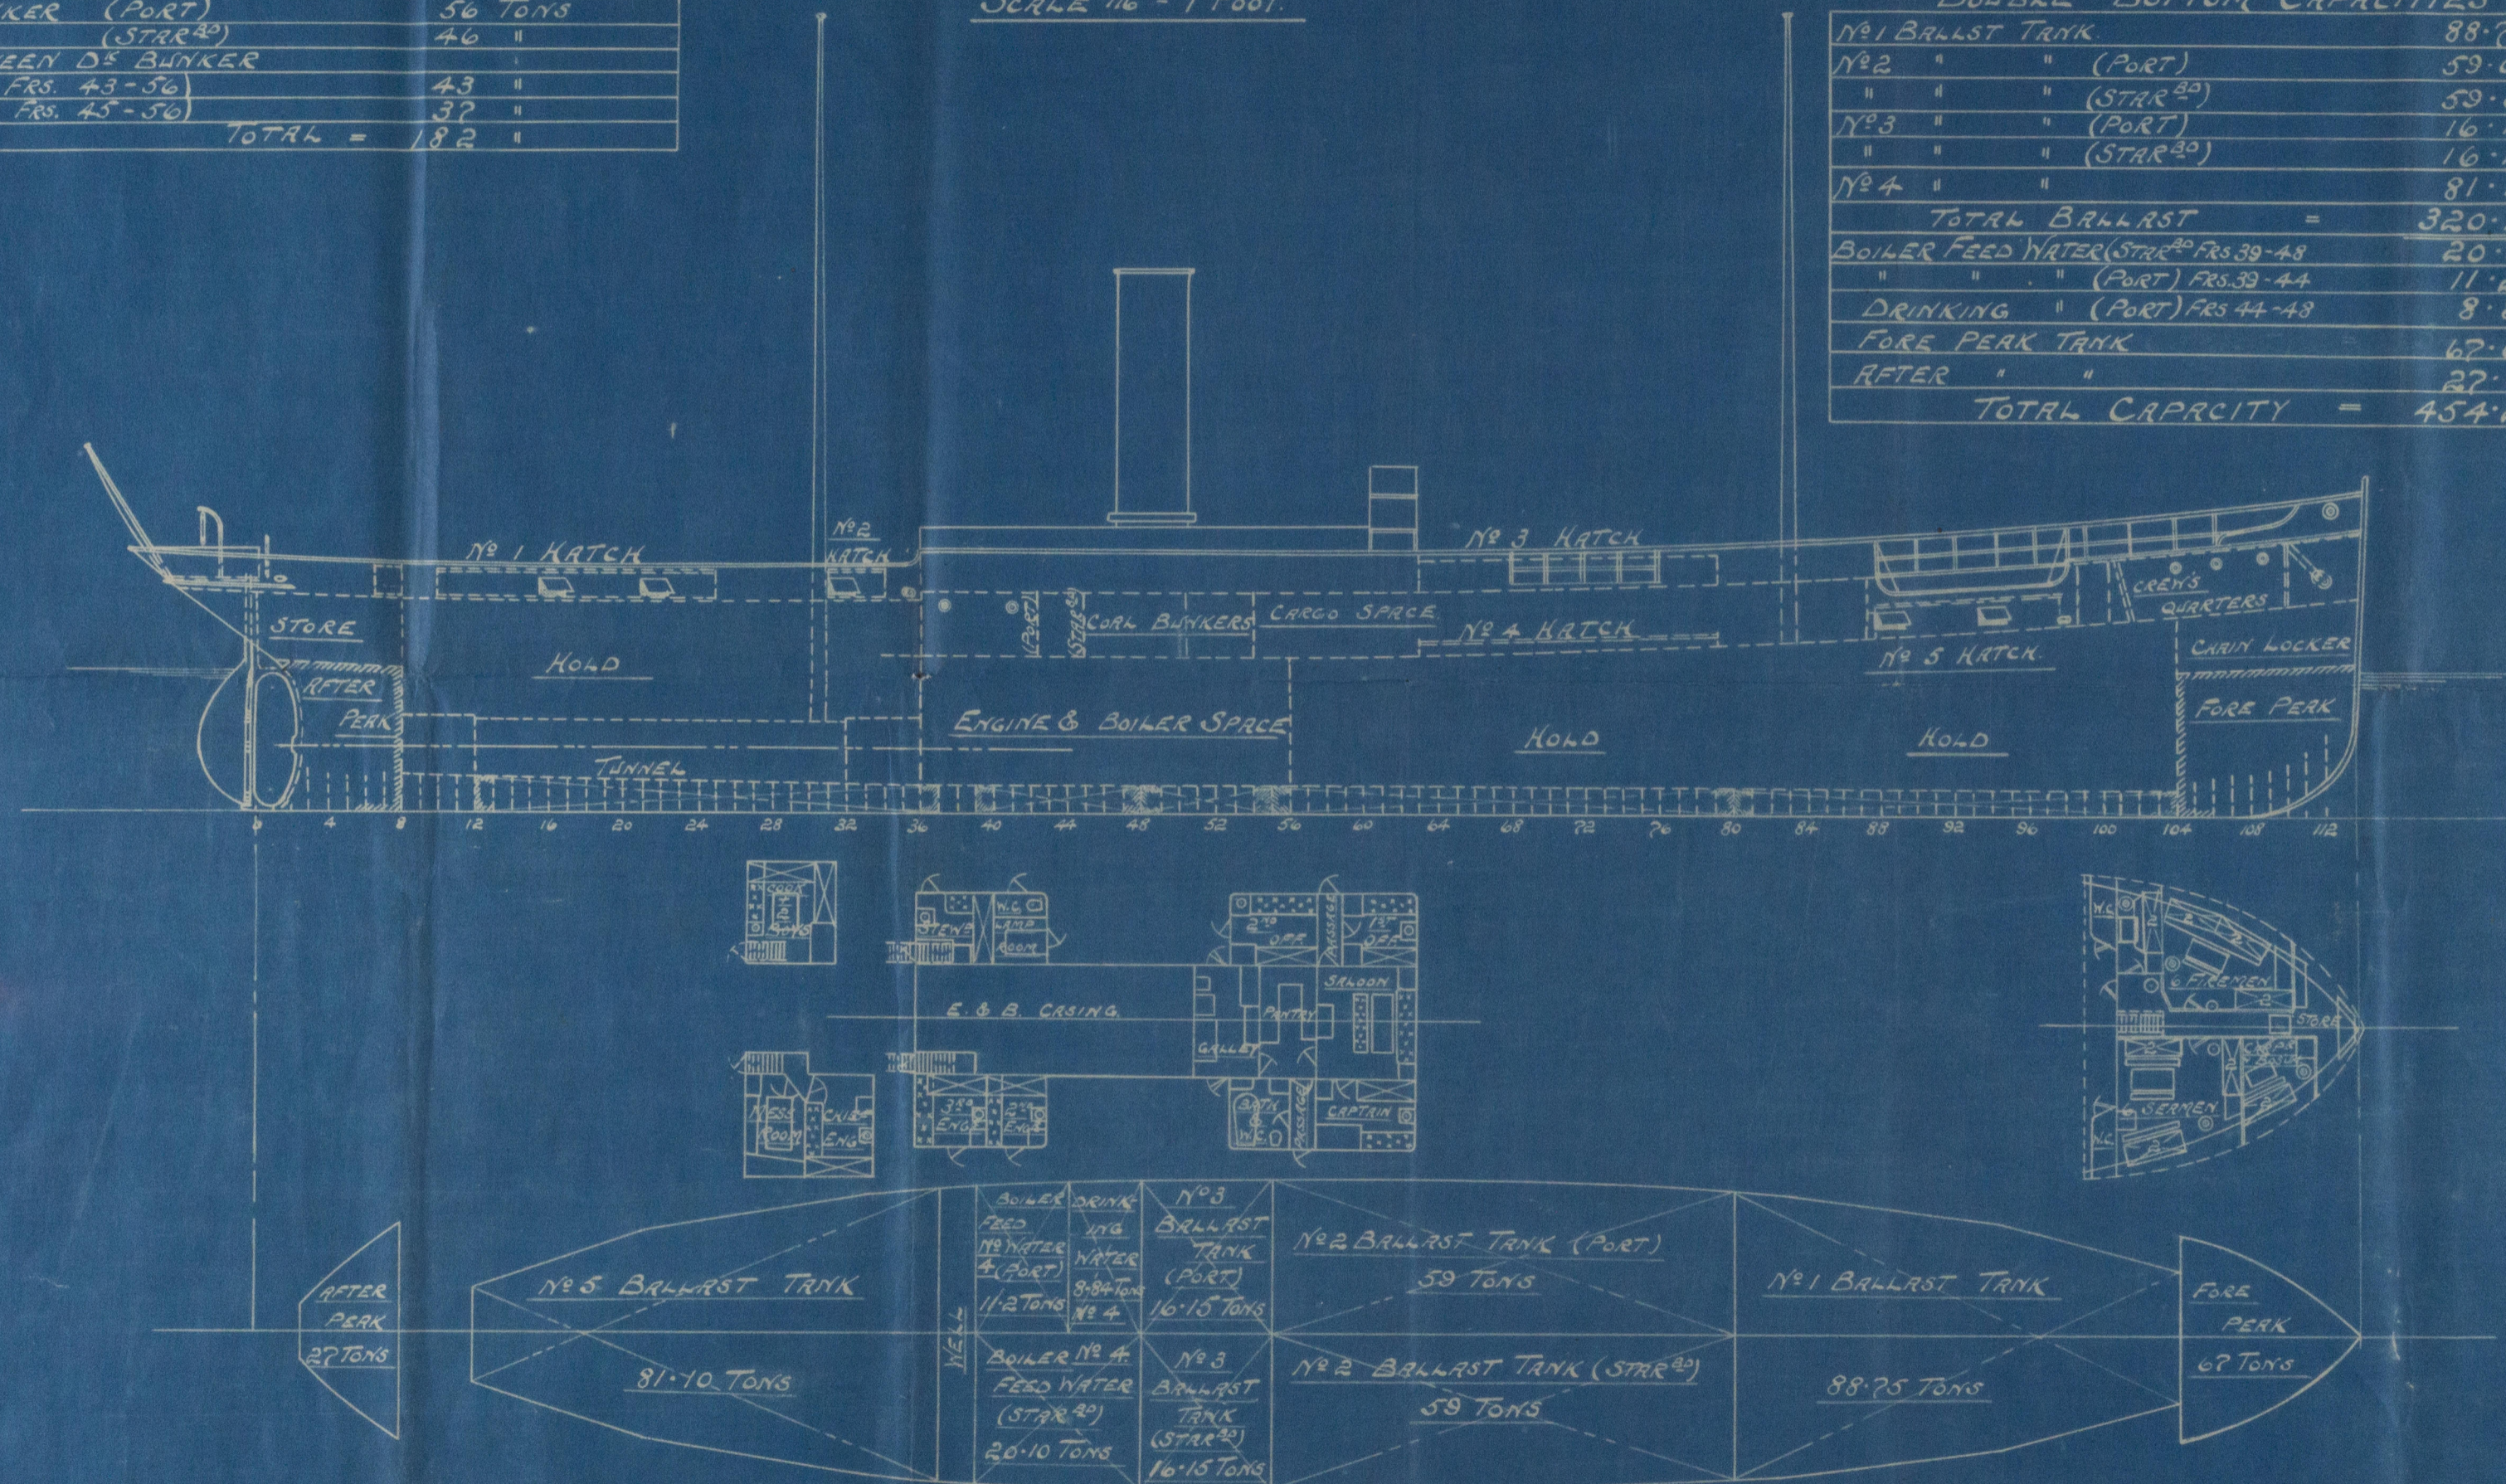

DOUBLE BOTTOM CAPACITIES