

Under Lloyds Survey

FINISHED BUILT UP CRANK SHAFT FOR TRIPLE ENGINES 13 & 23 & 34 X 22 1/2



Working Press 180 lbs/sq

Drig No FF 183

20.9.16

0/2364

Under Lloyds Survey

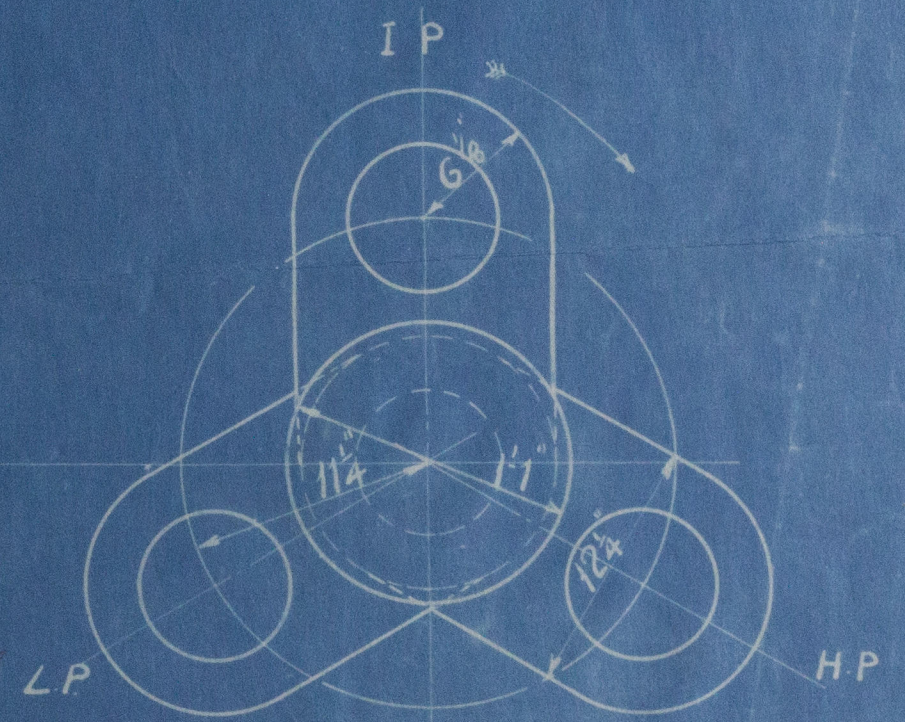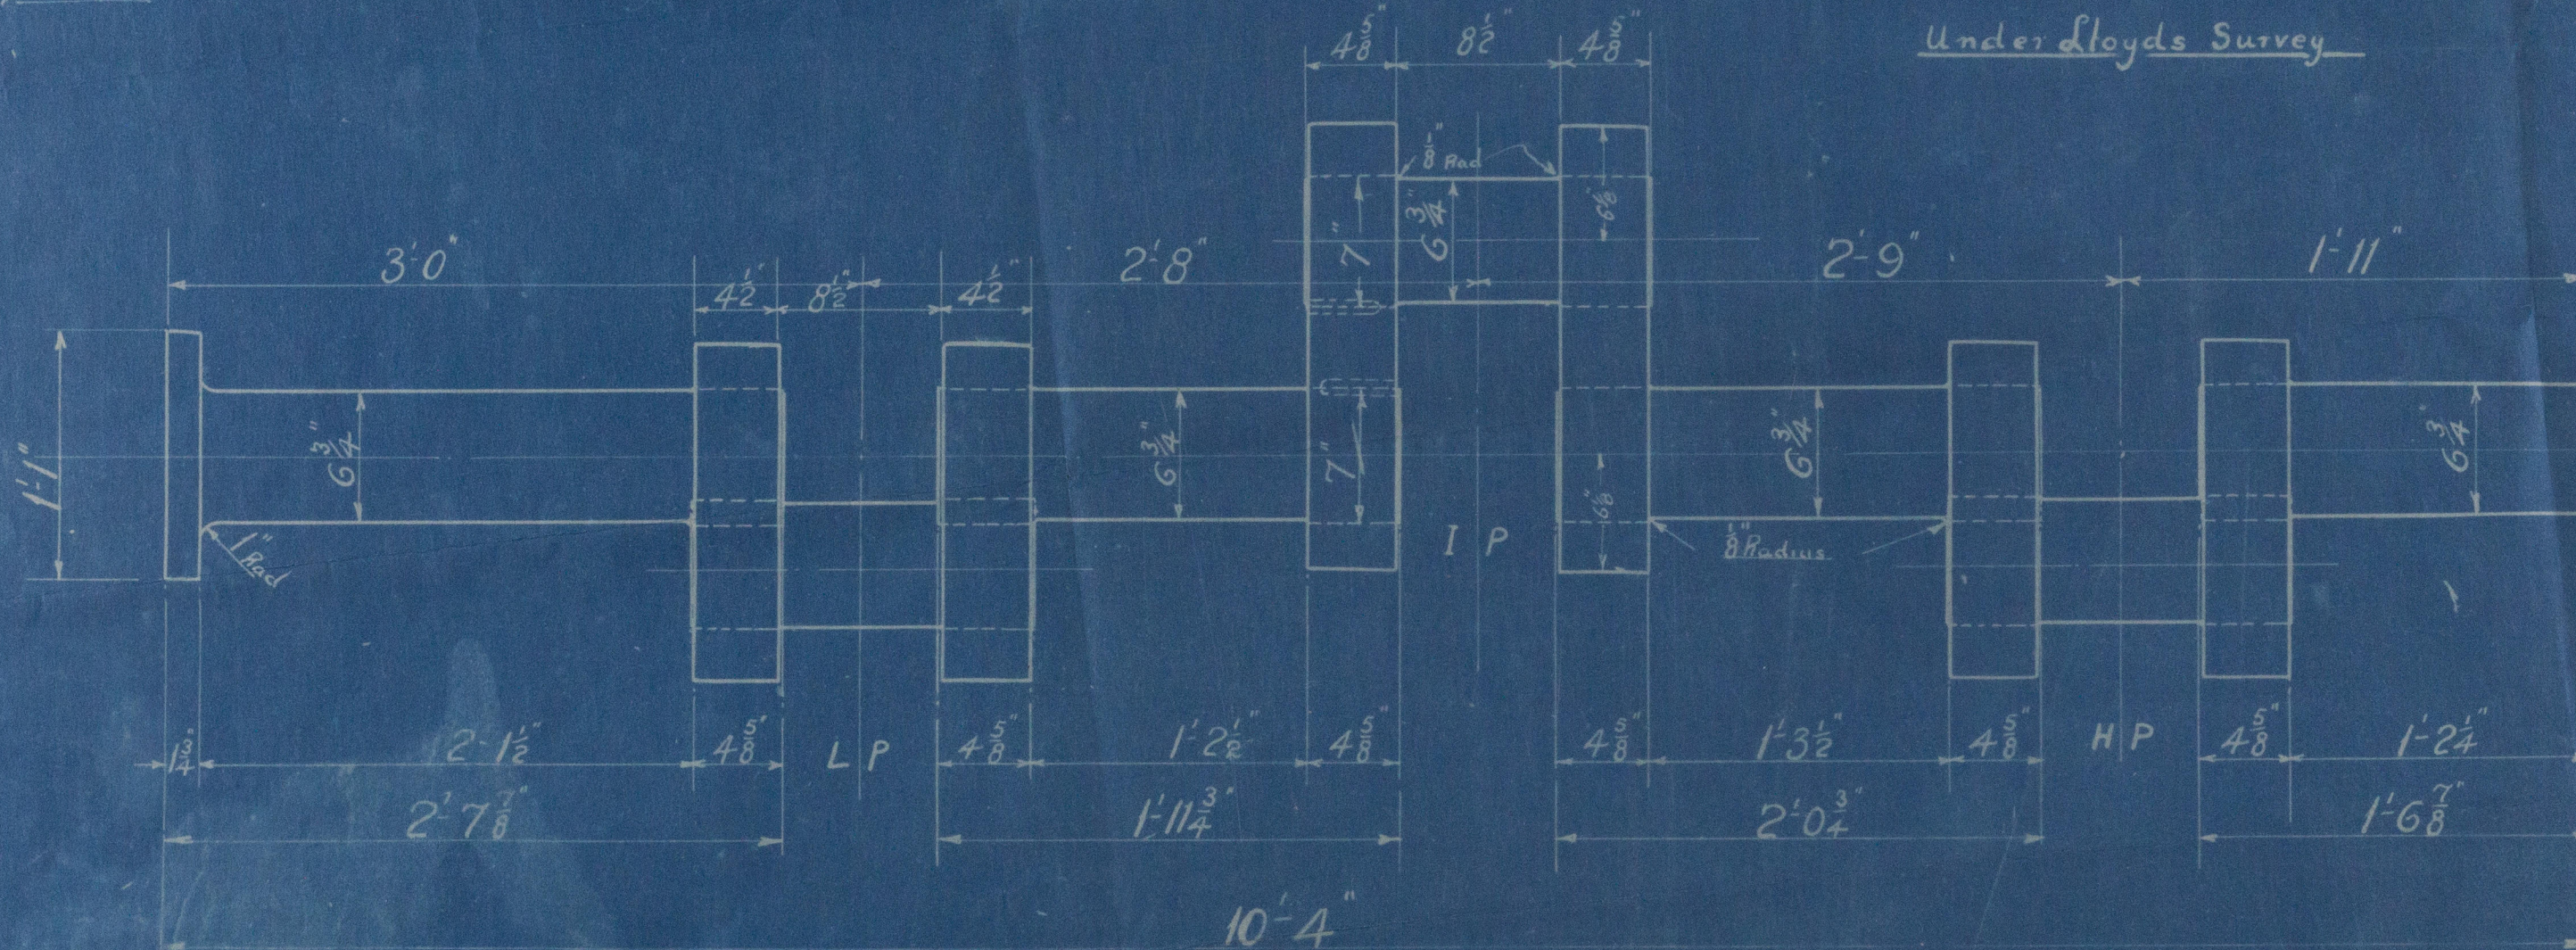

0/2364
20.9.16

To be machined all over
Webs to be shrunk on shaft & Pin and to be securely keyed



Lloyd's Register
Foundation

Plenty also
Newbury
Engines 2364
Crank Shaft

Lady Caroline
§ 231 ex
Ch Walker & Co
Sudbrook
Hpt rept No. 19171.
London Report
No. 80455

RETAIN

© 2021

Lloyd's Register
Foundation

W411-0124(212)