



PROFILE & DECK PLANS.

STEEL SCREW STEAMER.

DIMENSIONS:- LENGTH B.P. 280'-0". BREADTH MLD 41'-3". DEPTH MLD 22'-3".

SCALE:- 1/8" = 1 FOOT.

TO CLASS 100 A.I. AT LLOYDS.

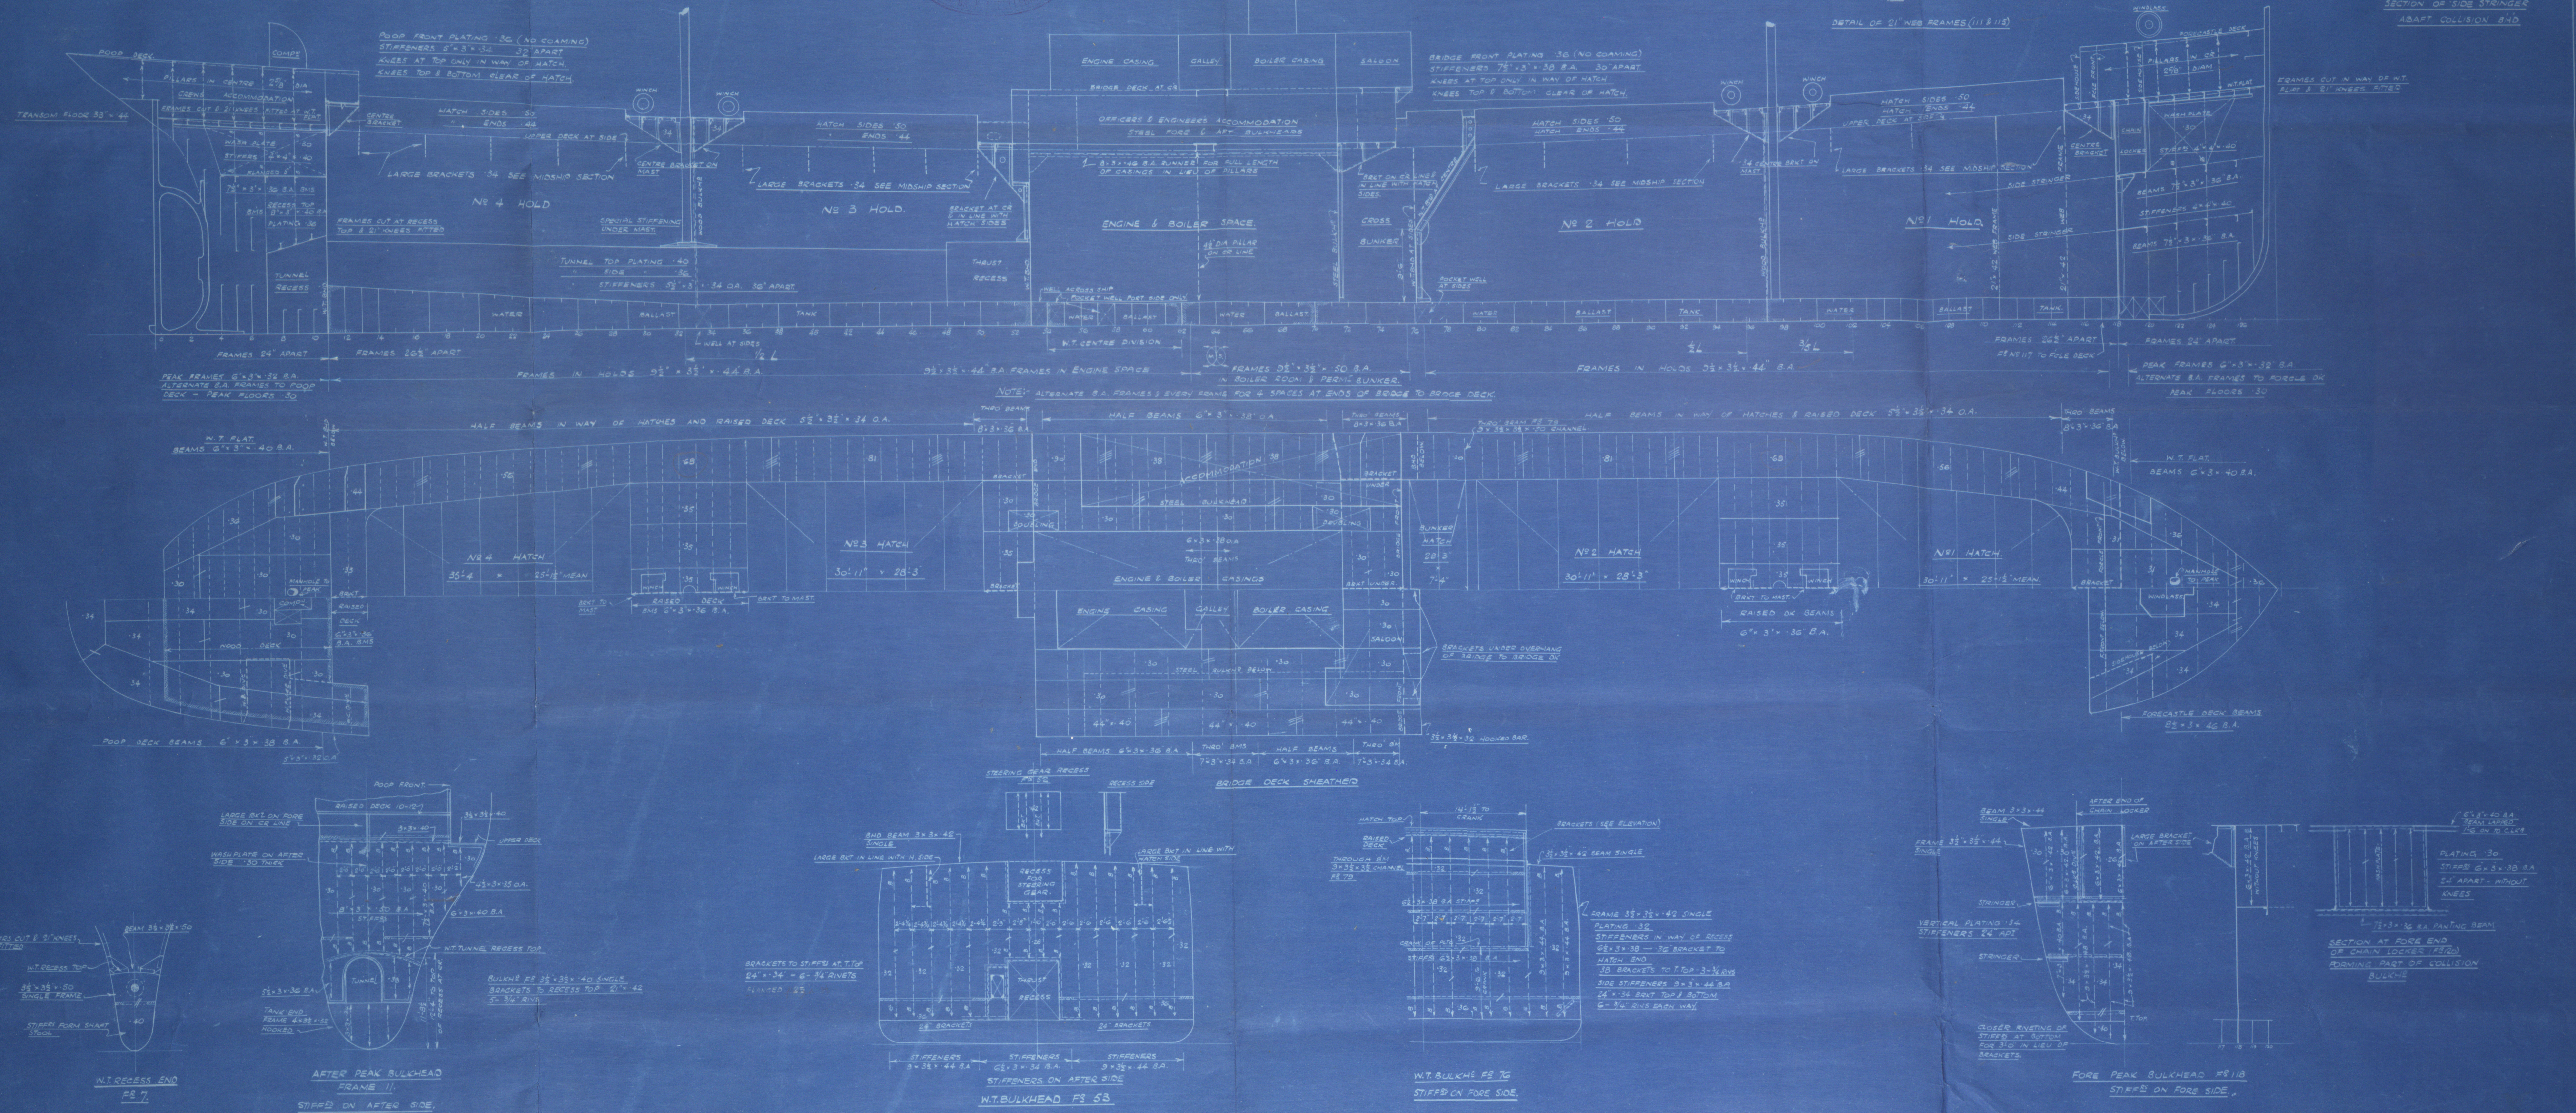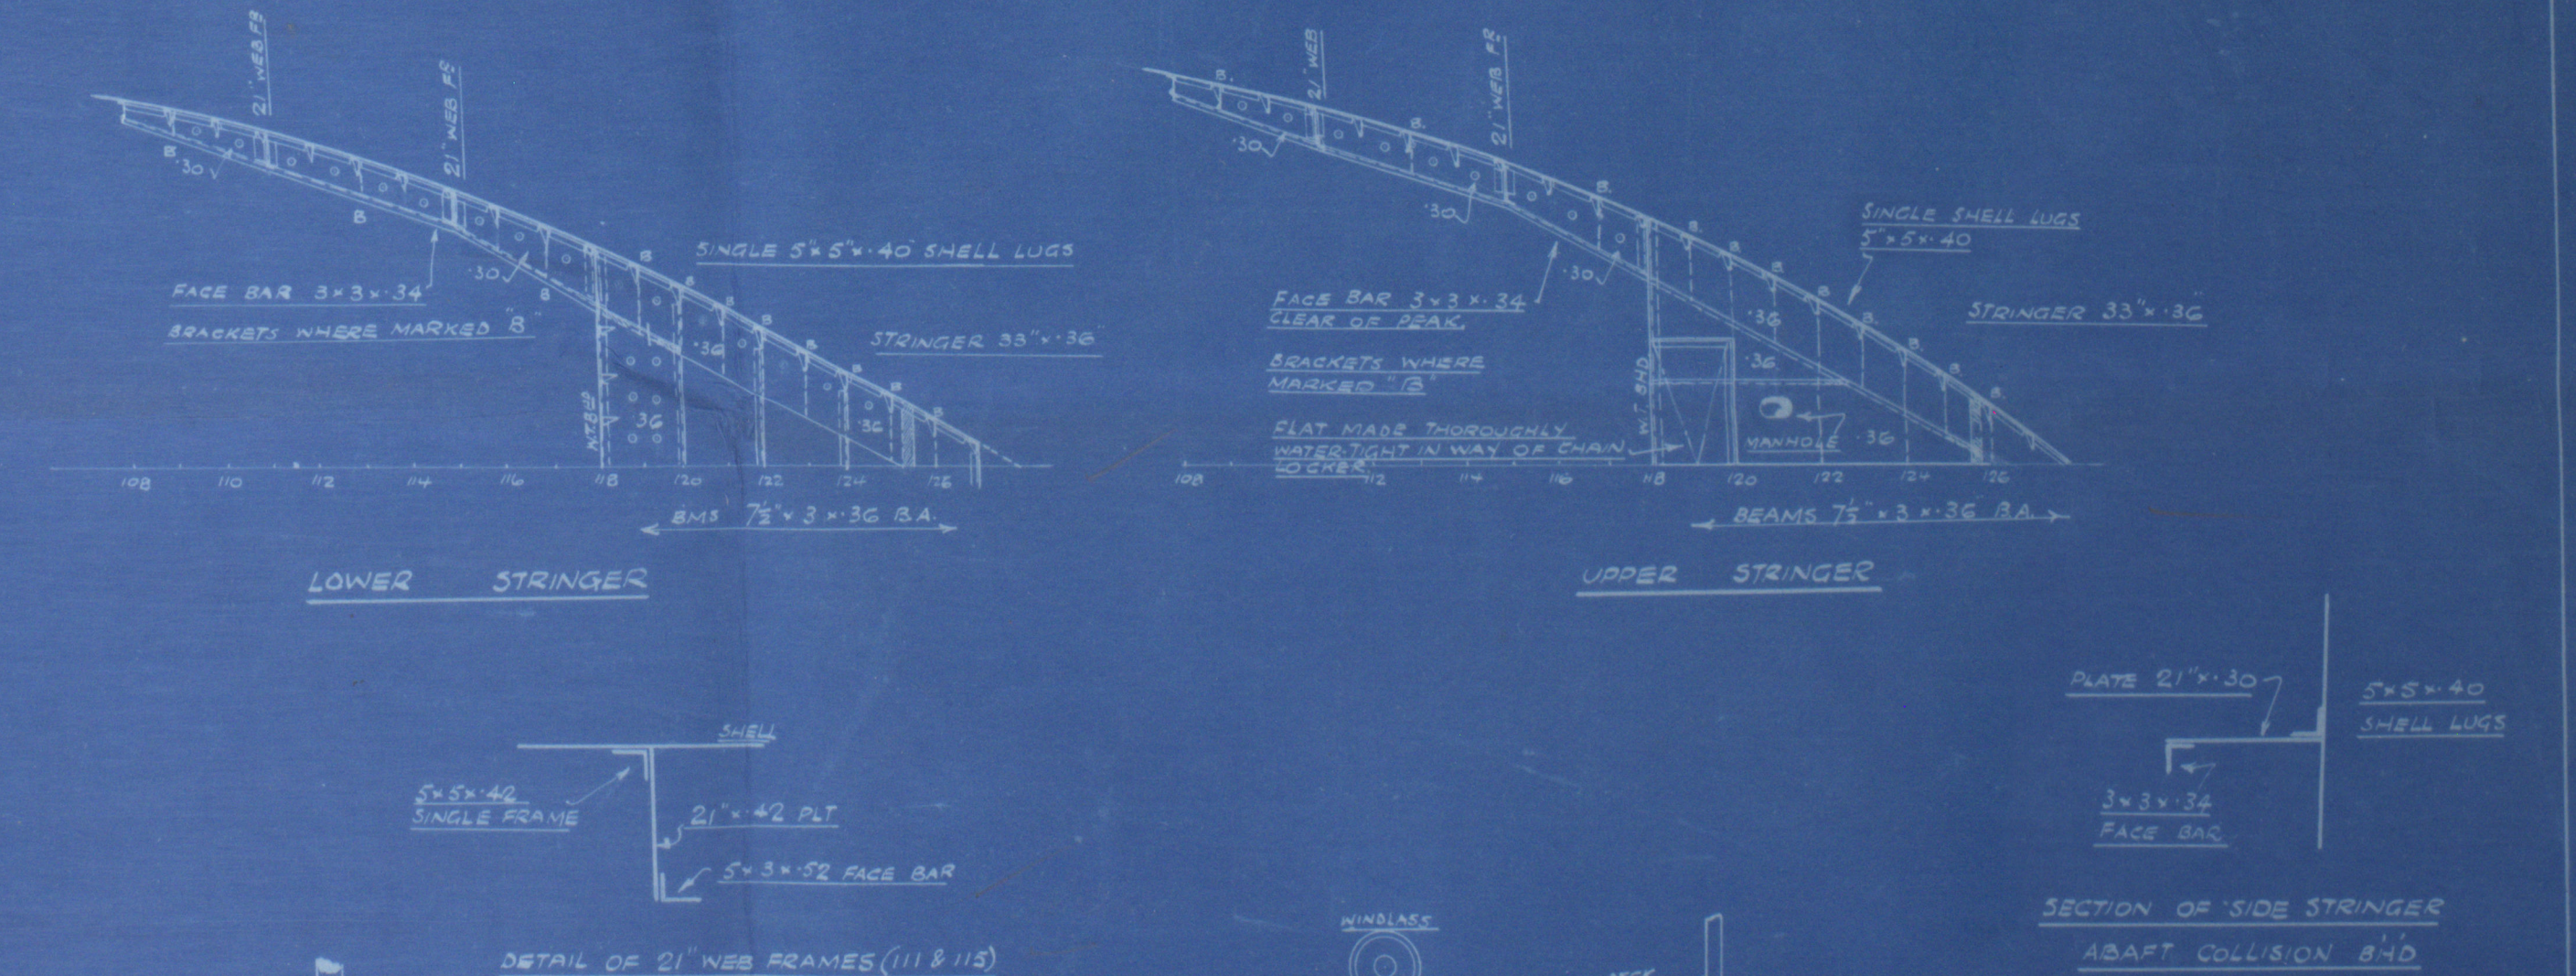

SHIPBUILDING DEPT.

FROM

SMITH'S DOCK COMPANY, LTD.,
SOUTH BANK-ON-TREES, S.O.

TO BE ENCLOSED TO:

Lloyds

Mess

W415-0117(212)



© 2019

Lloyd's Register
Foundation

Incess. Smith's book C. 2.

Profile & Deck

800 S.S. T. (underlay)
MDB. RPT. No. 12198

RETAIN

W415-0117(1/2)



© 2019

Lloyd's Register
Foundation